


Scale 1:100

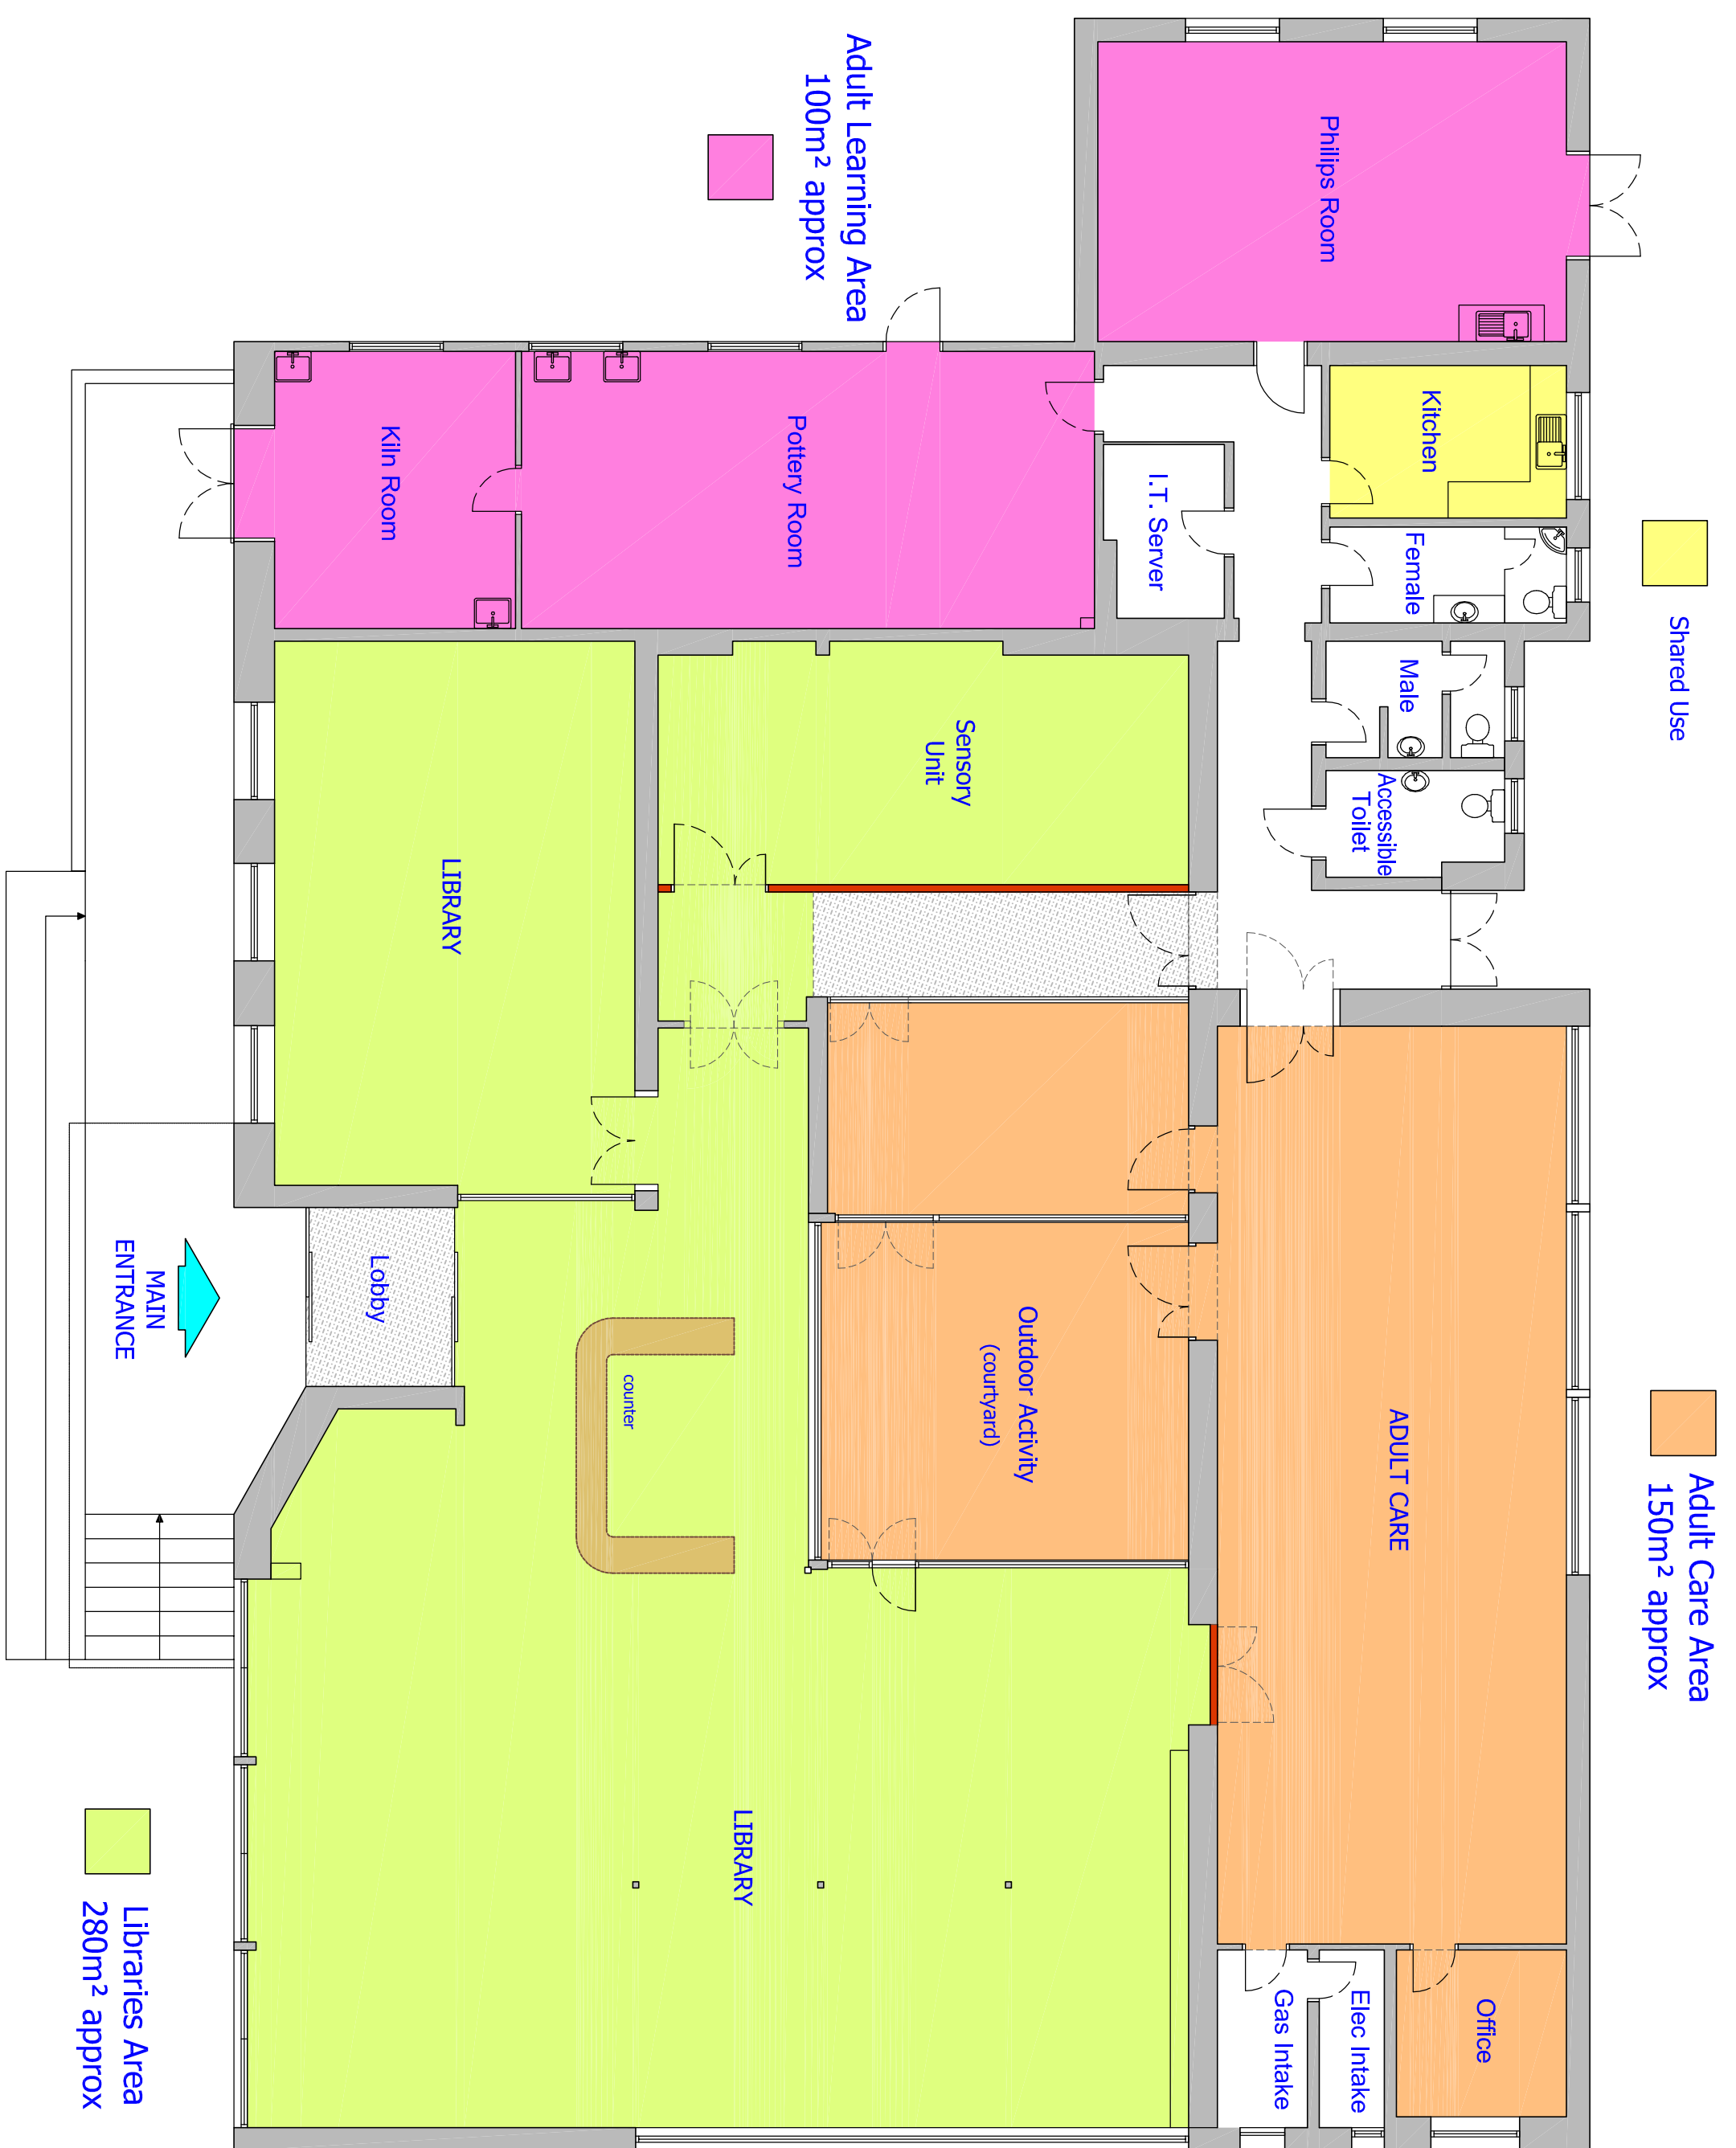

GROUND FLOOR PLAN

REV	DESCRIPTION	DATE
	Preliminary Issue	

This design/document has been prepared by Bury MBC Architectural Services. It should not, without prior permission, be used for any use other than the use originally intended.

Environment and Development Services
Architectural Services

Bury COUNCIL
 3 Knowsley Place,
 Duke Street,
 Bury, Lancs. BL9 0EJ
 Tel: 0161 253 6989
 Fax: 0161 253 6193
 Web: www.bury.gov.uk

Bury | Prestwich | Radcliffe | Ramsbottom | Tottington | Whitefield
PROJECT TITLE:
LIBRARIES CO-LOCATION

DRAWING TITLE:
WHITEFIELD LIBRARY
FEASIBILITY

DRAWN BY:	NB	DATE:	01/13	ISSUE NUMBER:	
CHECKED BY:		DATE:		DATE OF ISSUE:	
SCALE:	1:100 @ A2				

DRAWING NUMBER:
12626 WHIT LIB 01 C