


GROUND FLOOR PLAN

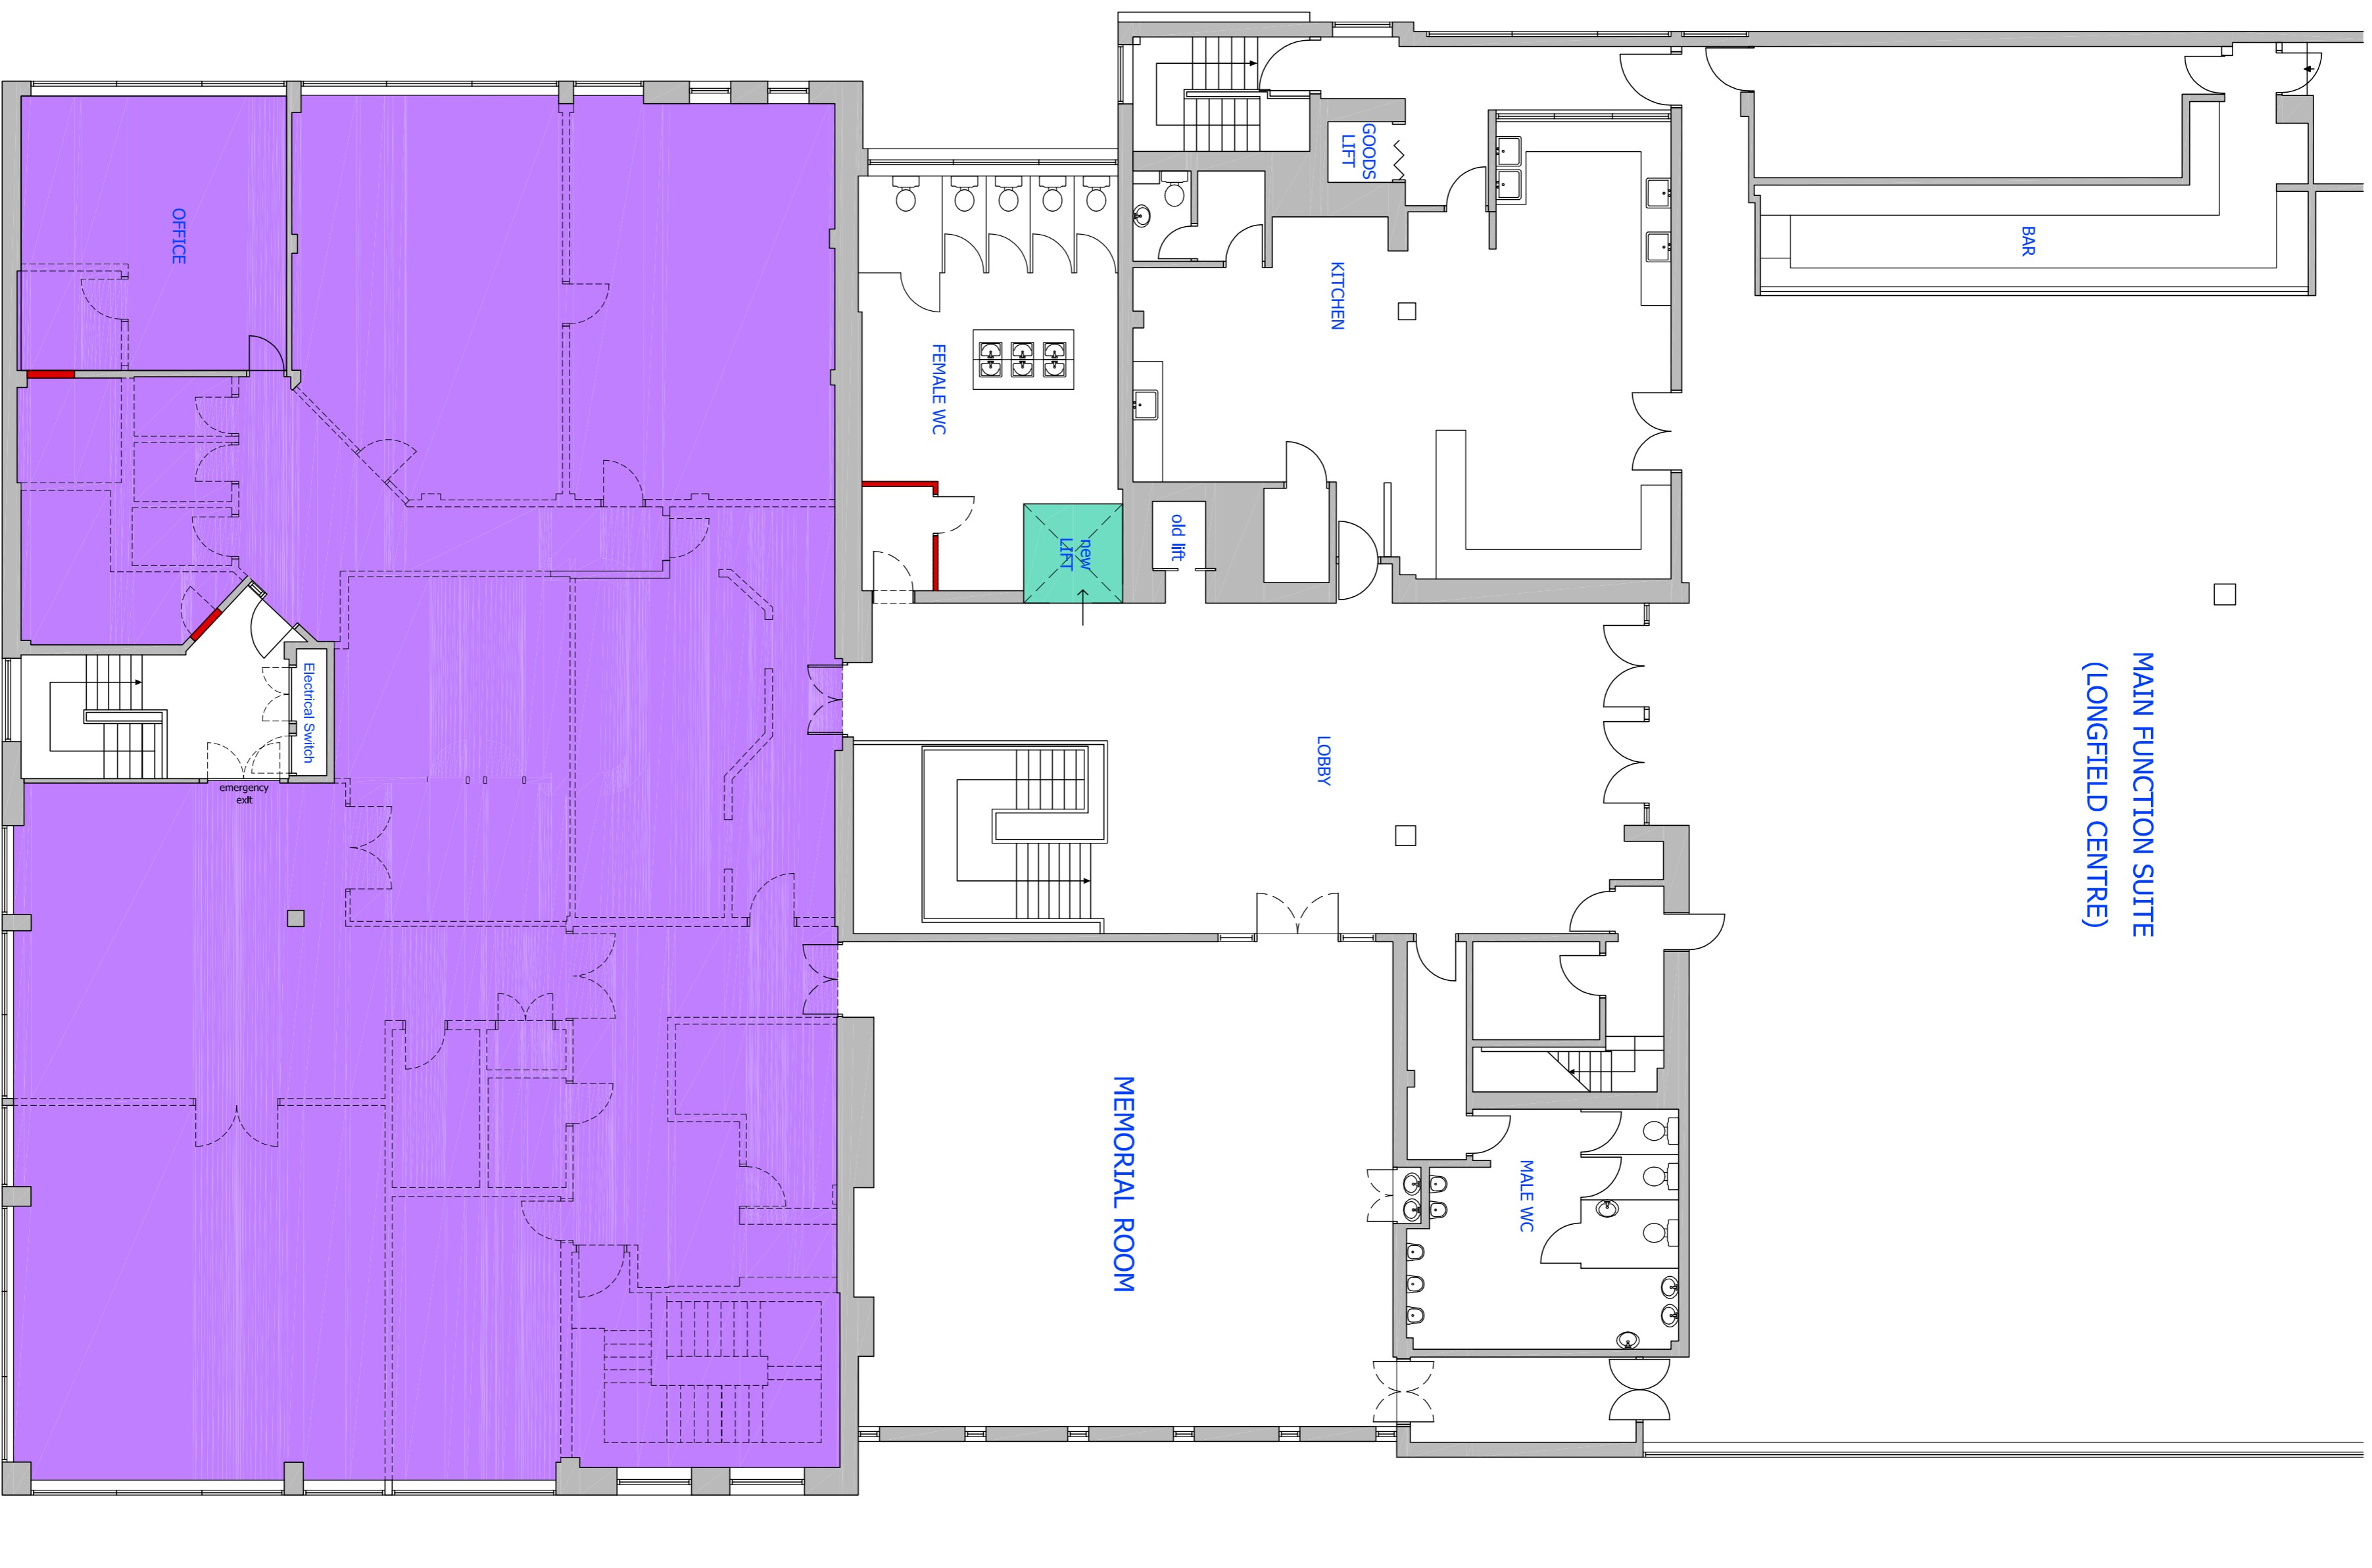

FIRST FLOOR PLAN

Scale 1:100

REV	DESCRIPTION	DATE
	Preliminary Issue	

This design/document has been prepared by Bury MBC Architectural Services and is for information only. No liability is accepted for any use other than the use originally intended.

Environment and Development Services
Architectural Services

Bury Council
3 Knowsley Place,
Duke Street, Bury, Lancs. BL9 0EJ
Tel: 0161 253 6889
Fax: 0161 253 6193
Web: www.bury.gov.uk

PROJECT TITLE:
LIBRARIES CO-LOCATION

DRAWING TITLE:
**THE LONGFIELD CENTRE
PRESTWICH
FEASIBILITY**

DRAWN BY:	DATE:	ISSUE NUMBER:
NB	12/12	
CHECKED BY:	DATE:	DATE OF ISSUE:
SCALE:	1:100 @ A1	

DRAWING NUMBER:
12626 PREST LIB 01 F