
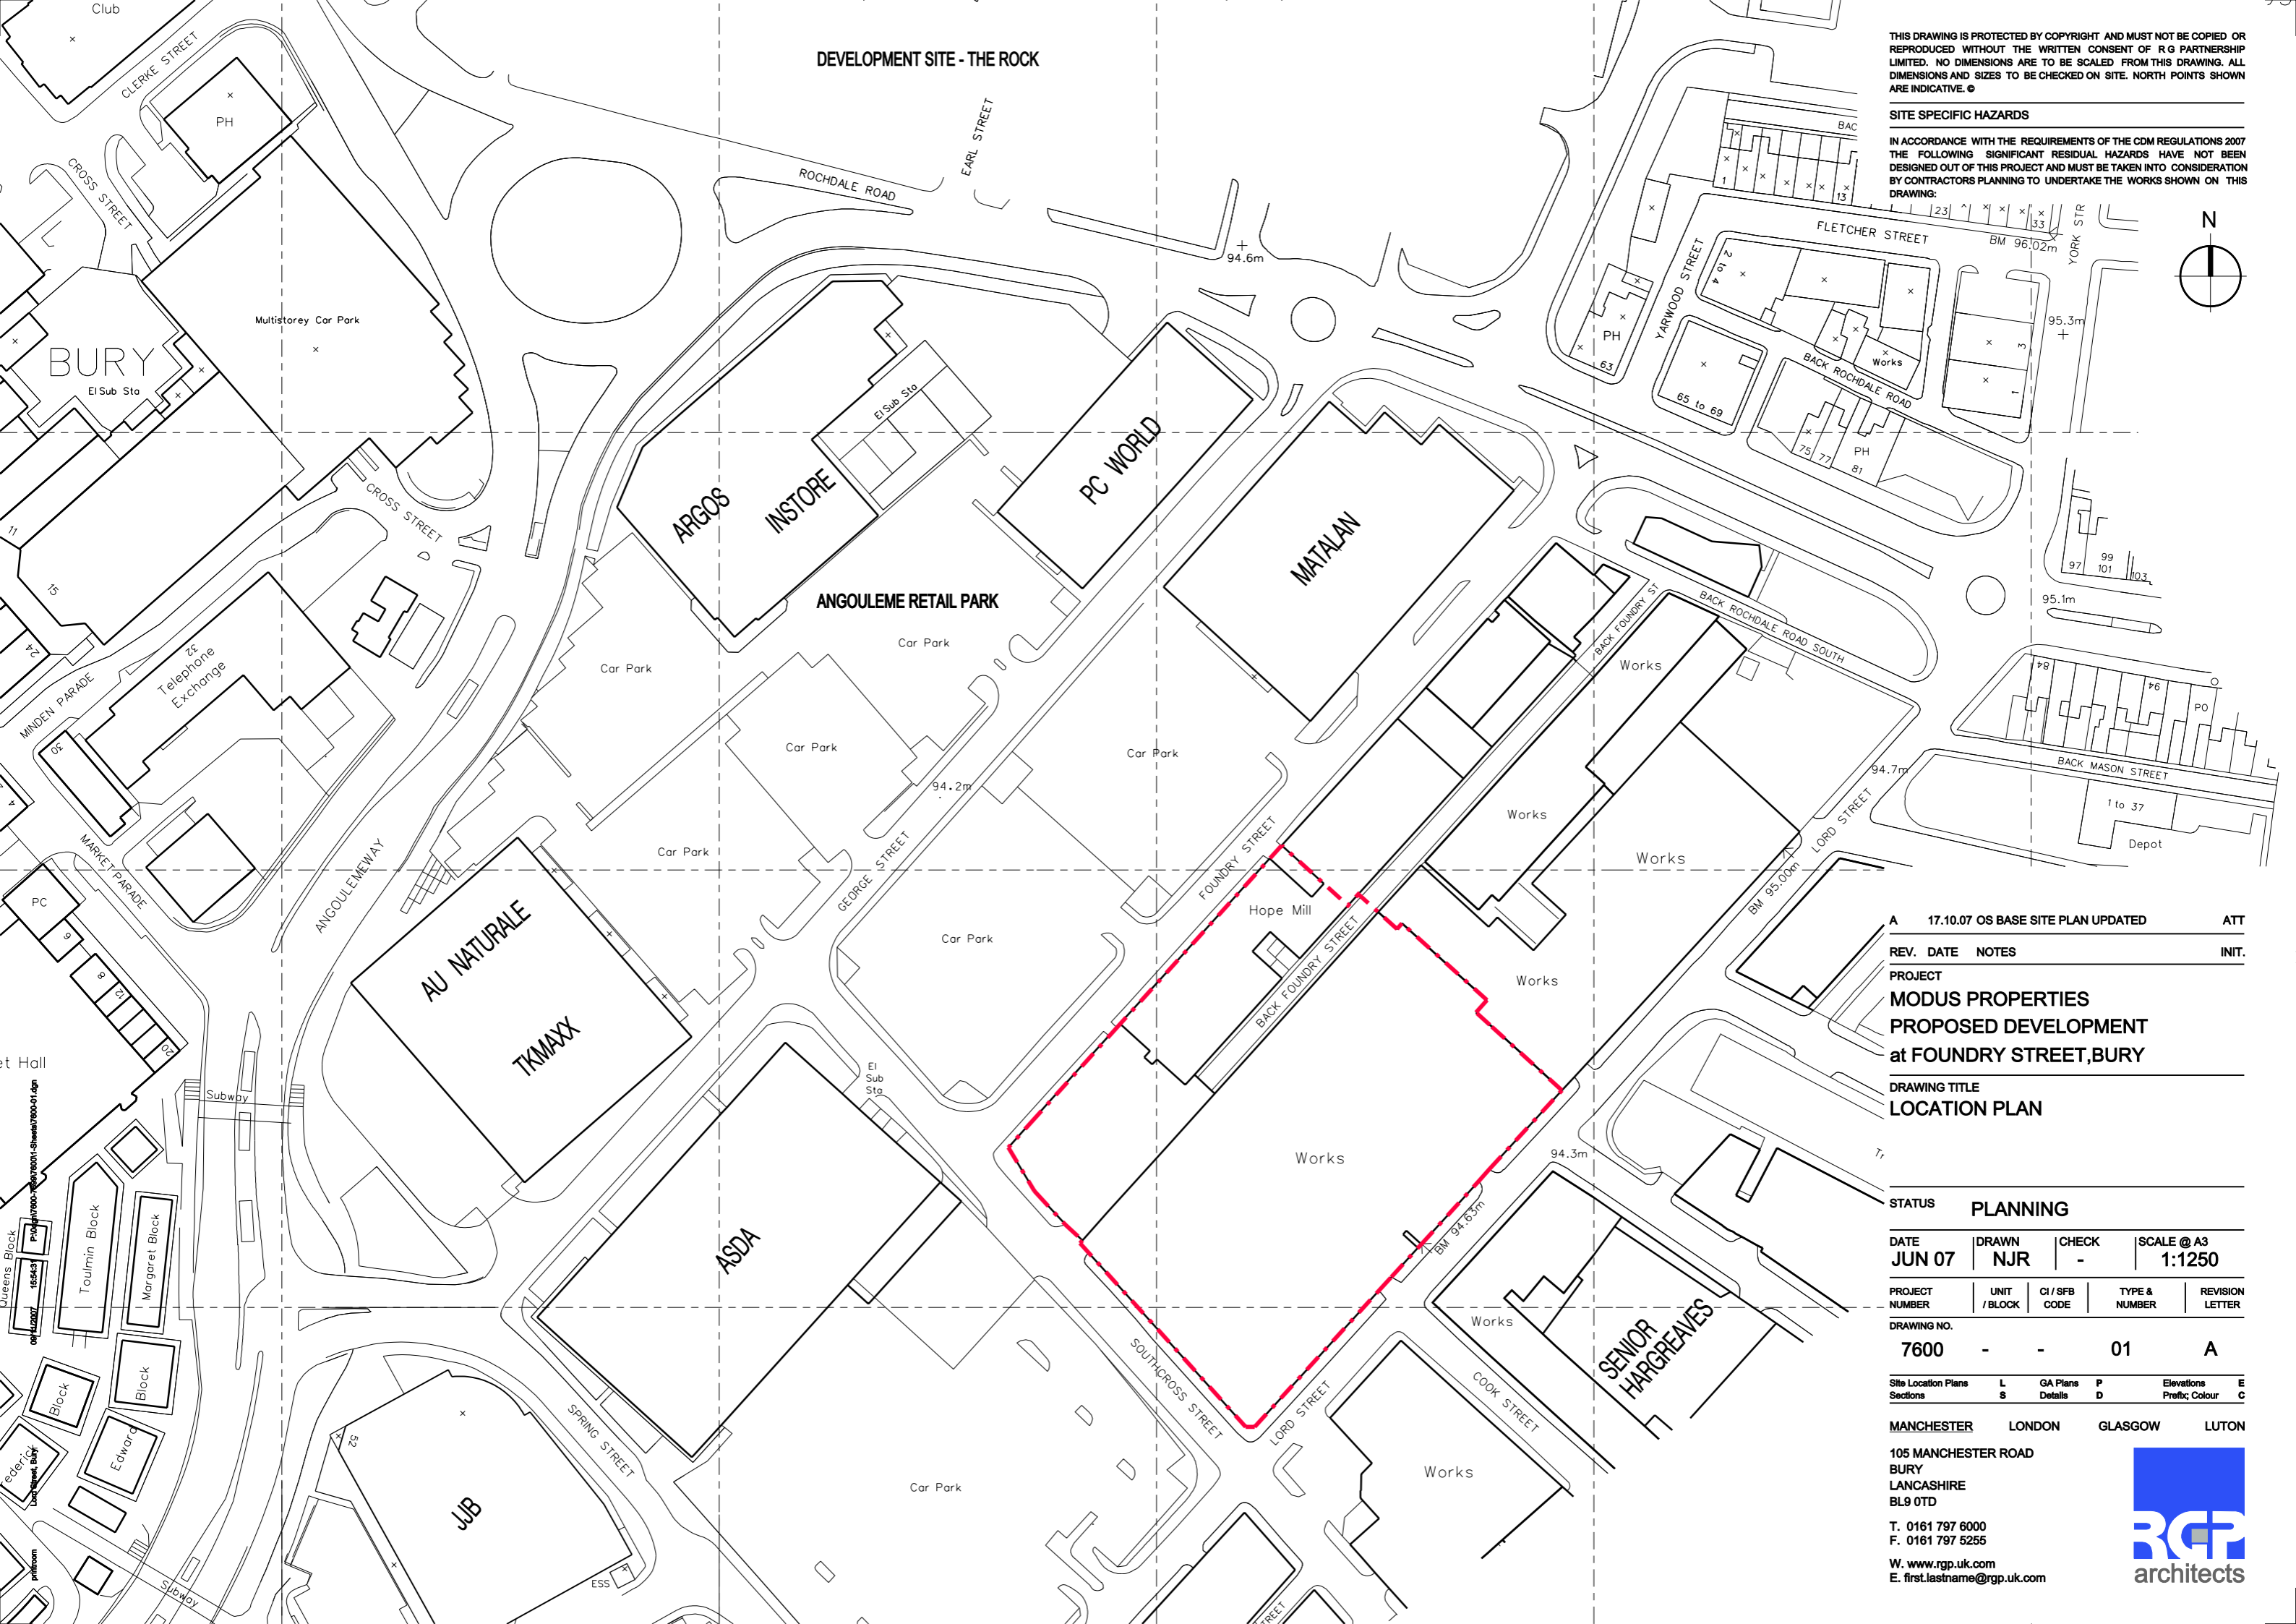


DEVELOPMENT SITE - THE ROCK

THIS DRAWING IS PROTECTED BY COPYRIGHT AND MUST NOT BE COPIED OR REPRODUCED WITHOUT THE WRITTEN CONSENT OF RGP PARTNERSHIP LIMITED. NO DIMENSIONS ARE TO BE SCALED FROM THIS DRAWING. ALL DIMENSIONS AND SIZES TO BE CHECKED ON SITE. NORTH POINTS SHOWN ARE INDICATIVE. ©

SITE SPECIFIC HAZARDS

IN ACCORDANCE WITH THE REQUIREMENTS OF THE CDM REGULATIONS 2007 THE FOLLOWING SIGNIFICANT RESIDUAL HAZARDS HAVE NOT BEEN DESIGNED OUT OF THIS PROJECT AND MUST BE TAKEN INTO CONSIDERATION BY CONTRACTORS PLANNING TO UNDERTAKE THE WORKS SHOWN ON THIS DRAWING:

 

A 17.10.07 OS BASE SITE PLAN UPDATED ATT

REV. DATE NOTES INIT.

PROJECT
**MODUS PROPERTIES
 PROPOSED DEVELOPMENT
 at FOUNDRY STREET, BURY**

DRAWING TITLE
LOCATION PLAN

STATUS **PLANNING**

DATE JUN 07	DRAWN NJR	CHECK -	SCALE @ A3 1:1250
-----------------------	---------------------	-------------------	-----------------------------

PROJECT NUMBER	UNIT / BLOCK	CI / SFB CODE	TYPE & NUMBER	REVISION LETTER
----------------	--------------	---------------	---------------	-----------------

DRAWING NO.
7600 - - 01 A

Site Location Plans	L	GA Plans	P	Elevations	E
Sections	S	Details	D	Pref; Colour	C

MANCHESTER LONDON GLASGOW LUTON

105 MANCHESTER ROAD
 BURY
 LANCASHIRE
 BL9 0TD

T. 0161 797 6000
 F. 0161 797 5255

W. www.rgp.uk.com
 E. first.lastname@rgp.uk.com

