


METROPOLITAN BOROUGH OF BURY 25 & 27 NUTTALL HALL ROAD TREE PRESERVATION ORDER 2002

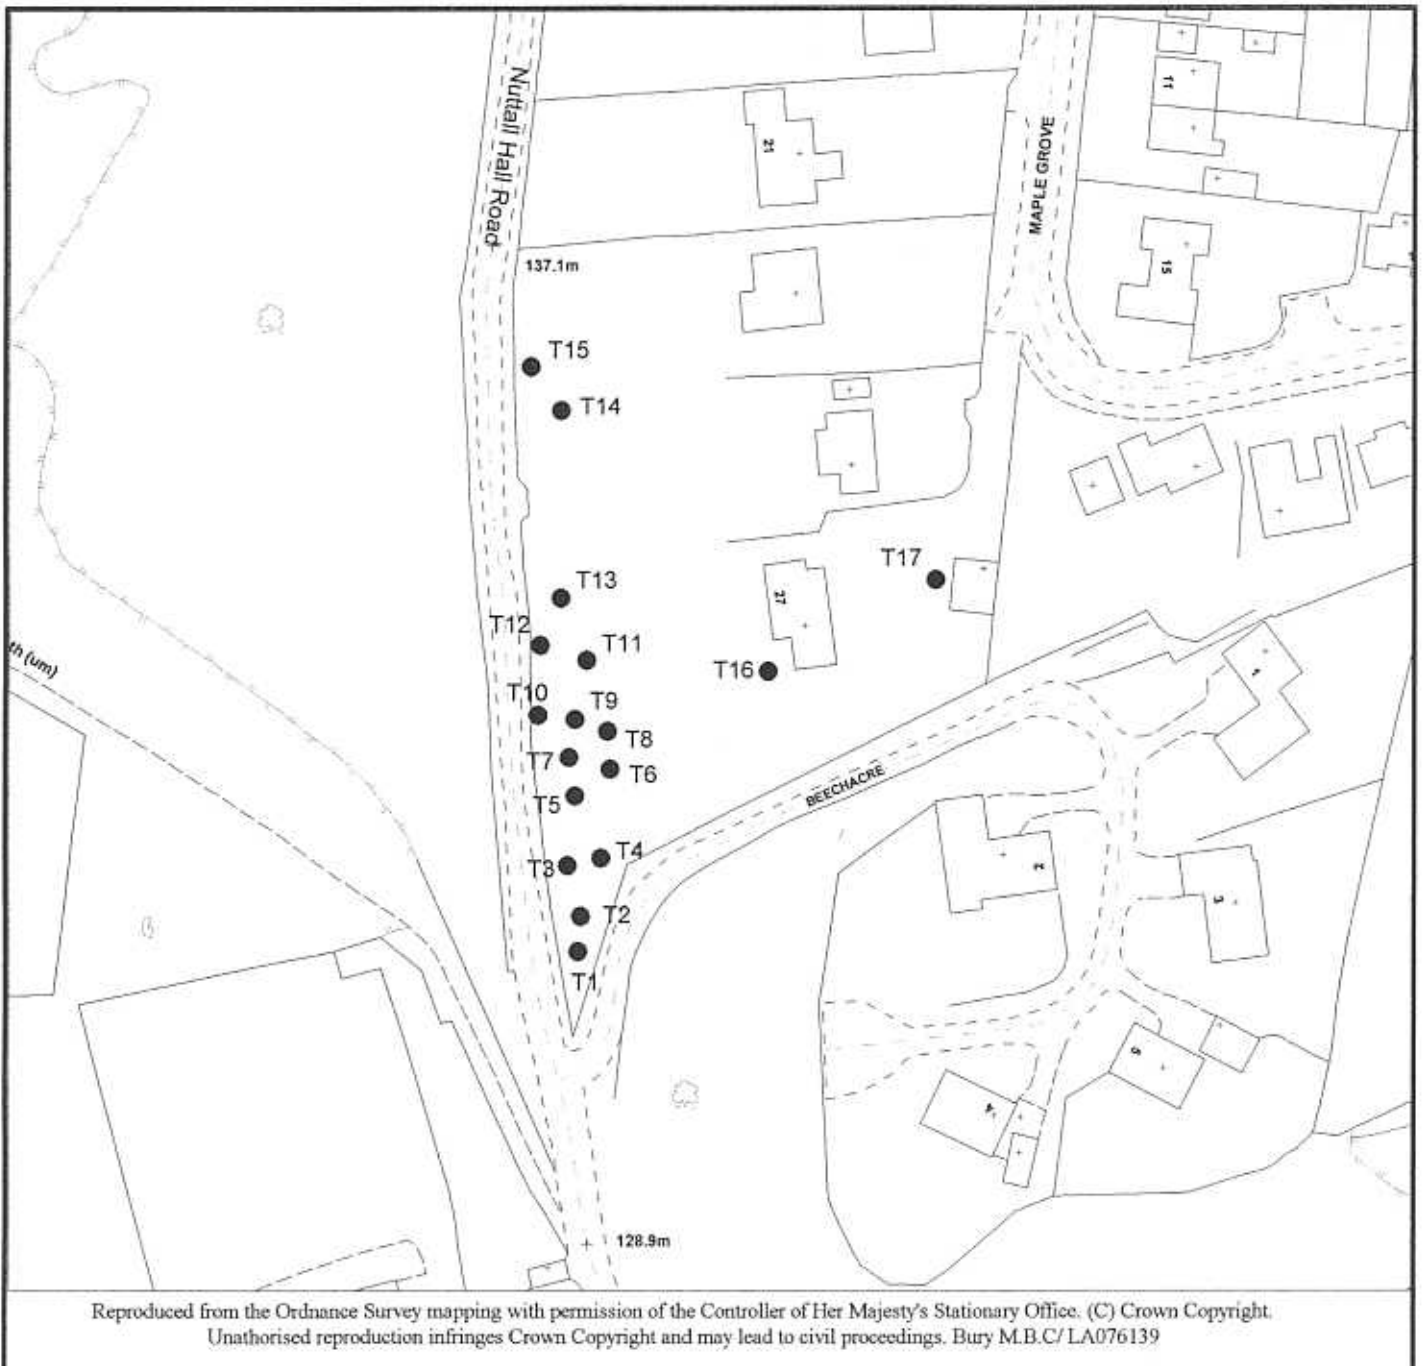

FILE TP. (233)



SCALE. (1:1000)

Department of Development and
Environmental Services,

Planning Division,
Craig House, 5 Bank Street, Bury,
BL9 0DN. Tel : 0161 253 5267



FIRST SCHEDULE

TREES SPECIFIED INDIVIDUALLY (Encircled in black on map)

NUMBER ON MAP	DESCRIPTION	SITUATION
T1	Beech	Front garden of 27 Nuttall Hall Road
T2	Beech	"
T3	Horse Chestnut	"
T4	Sycamore	"
T5	Sycamore	"
T6	Sycamore	"
T7	Sycamore	"
T8	Sycamore	"
T9	Sycamore	"
T10	Sycamore	"
T11	Sycamore	"
T12	Sycamore	"
T13	Horse Chestnut	"
T14	Birch	Front garden of 25 Nuttall Hall Road
T15	Sycamore	Front garden of 23 Nuttall Hall Road
T16	Pine	Front garden of 27 Nuttall Hall Road
T17	Oak	Rear garden of 27 Nuttall Hall Road

TREES SPECIFIED BY REFERENCE TO AN AREA (With a dotted line on the map)

NUMBER ON MAP	DESCRIPTION	SITUATION
none	none	none

GROUP OF TREES (Within a broken black line on the map)

NUMBER ON MAP	DESCRIPTION	SITUATION
none	none	none

FILE TPO 233

TPO NO 233