


METROPOLITAN BOROUGH OF BURY JEWISH GRAMMAR SCHOOL, PRESTWICH TREE PRESERVATION ORDER 2003

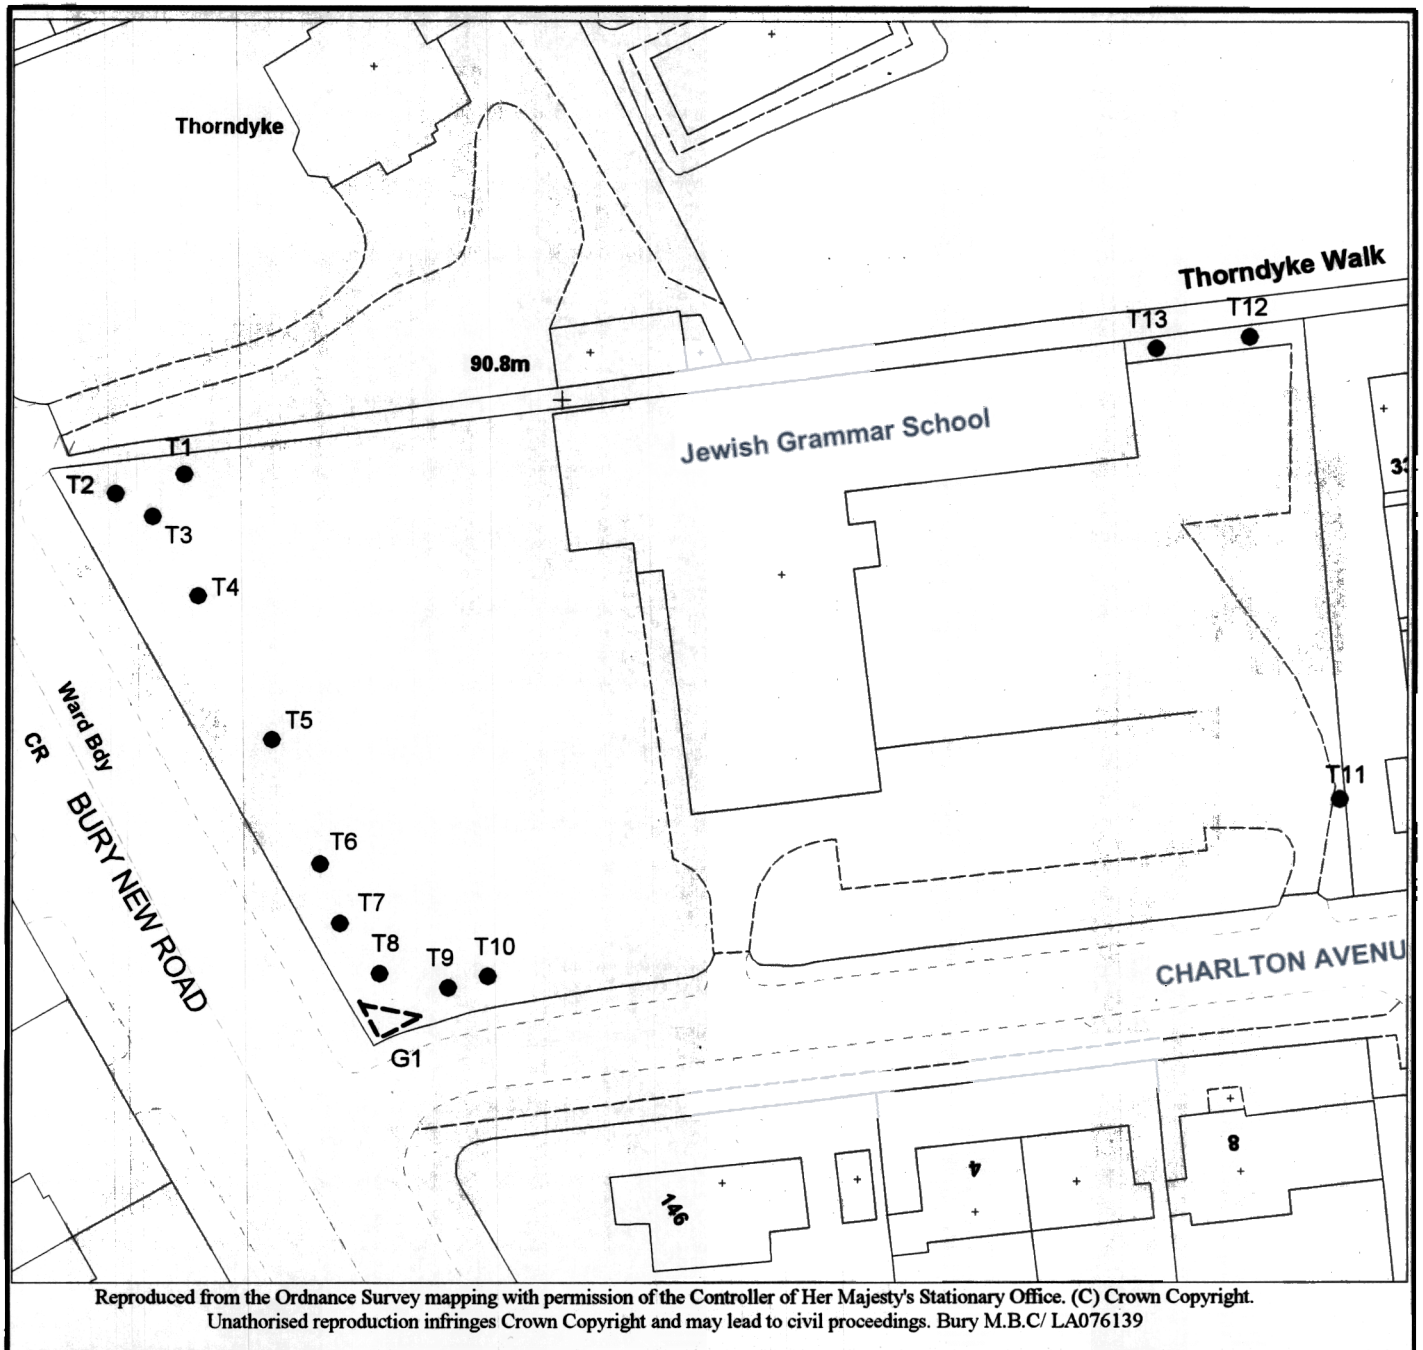

FILE TP. (241)



SCALE. (1:500)

Department of Environment and
Development Services,

Planning Division,
Craig House, 5 Bank Street, Bury,
BL9 0DN. Tel : 0161 253 5267



FIRST SCHEDULE

TREES SPECIFIED INDIVIDUALLY (Encircled in black on map)

NUMBER ON MAP	DESCRIPTION	SITUATION
T1	sycamore	alongside Thorndyke Walk
T2	oak	alongside Bury New Road
T3	oak	alongside Bury New Road
T4	sycamore	alongside Bury New Road
T5	oak	alongside Bury New Road
T6	sycamore	alongside Bury New Road
T7	beech	alongside Bury New Road
T8	oak	alongside Bury New Road
T9	sycamore	alongside Bury New Road
T10	sycamore	alongside Bury New Road
T11	lime	adjacent 23 Charlton Avenue
T12	sycamore	alongside Thorndyke Walk
T13	sycamore	alongside Thorndyke Walk

TREES SPECIFIED BY REFERENCE TO AN AREA (Within a dotted line on the map)

NUMBER ON MAP	DESCRIPTION	SITUATION
none	none	none

GROUP OF TREES (Within a broken black line on the map)

NUMBER ON MAP	DESCRIPTION	SITUATION
G1	3 Hollies	corner of Bury New Road and Charlton Avenue

FILE TP 241

TPO NO 241