

## FIRST SCHEDULE

### TREES SPECIFIED INDIVIDUALLY (Encircled in black on map)

NUMBER ON MAP	DESCRIPTION	SITUATION
T1	oak	north side of elton vale works building
T2	oak	north side of elton vale works building
T3	sycamore	north east corner of works building
T4	ash	east side of works building

### TREES SPECIFIED BY REFERENCE TO A WOODLAND (With a continuous line on the map)

NUMBER ON MAP	DESCRIPTION	SITUATION
W1	poplar, ash, oak, willow, birch alder, hawthorn	south boundary of site


### GROUP OF TREES (Within a broken black line on the map)

NUMBER ON MAP	DESCRIPTION	SITUATION
G1	5 ash, 7 sycamore, 6 alder, 1 hawthorn	east boundary of site
G2	3 sycamores, 2 birch	

FILE TP 247

TPO NO 247

# METROPOLITAN BOROUGH OF BURY (ELTON VALE WORKS) TREE PRESERVATION ORDER 2003

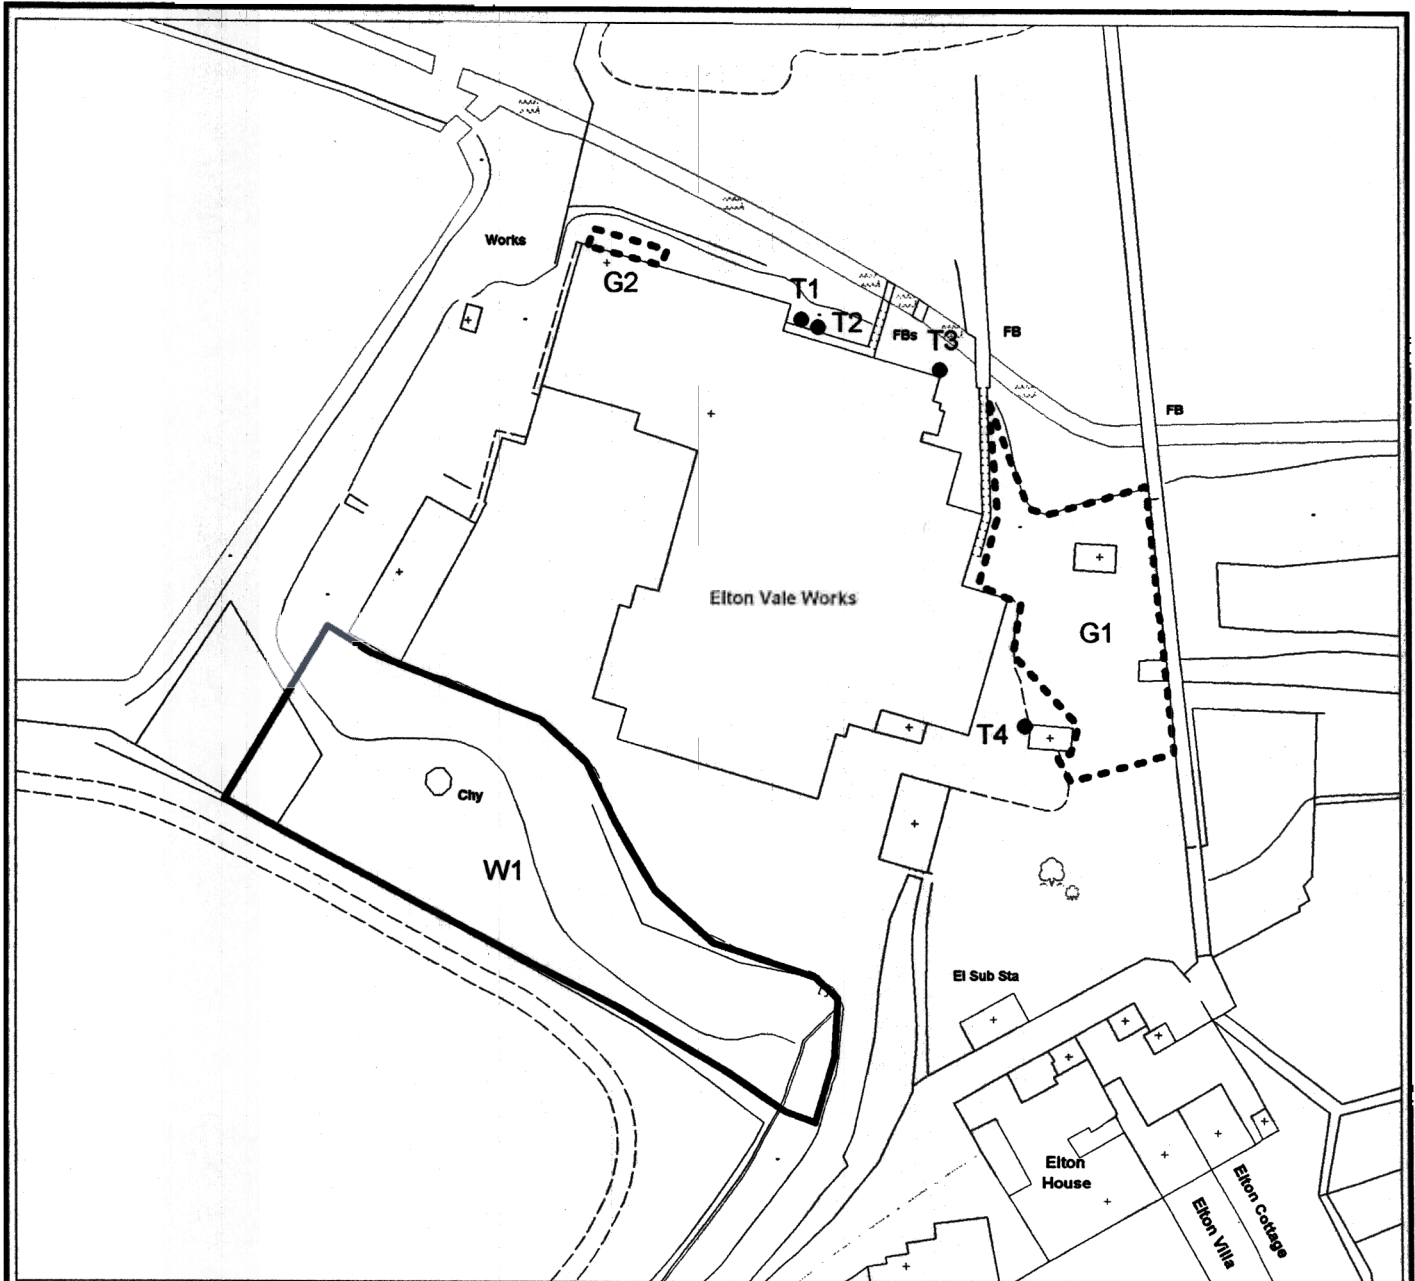

Reproduced from the Ordnance Survey mapping with permission of the Controller of Her Majesty's Stationary Office. (C) Crown Copyright.  
Unauthorised reproduction infringes Crown Copyright and may lead to civil proceedings. Bury M.B.C/ LA076139

FILE TP. (247)



SCALE. (1:1000)

Department of Environment and  
Development Services,

The Landscape Practice,  
Craig House, 5 Bank Street, Bury,  
BL9 0DN. Tel : 0161 253 5267

