

APPENDIX 1


PRELIMINARY CONSULTATIONS

<u>CONSULTEE</u>	<u>RESPONSE</u>	<u>OBJECTION</u>
Ramblers Association	Yes	No
Open Spaces Society	No	-
Peak and Northern Footpaths Society	No	-
Long Distance Walkers Association	No	-
United Utilities	Yes	No
Cable and Wireless	No	-
National Grid Company	Yes	No
IPN	No	-
British Telecom	Yes	No
Transco	Yes	No
	Yes	No
	Yes	No
	No	-

Non-Definitive path at side of 60 Lepp Crescent, Bury.

-  Existing Pathway
-  Path to be Diverted
-  Proposed Diversion

PLAN 1

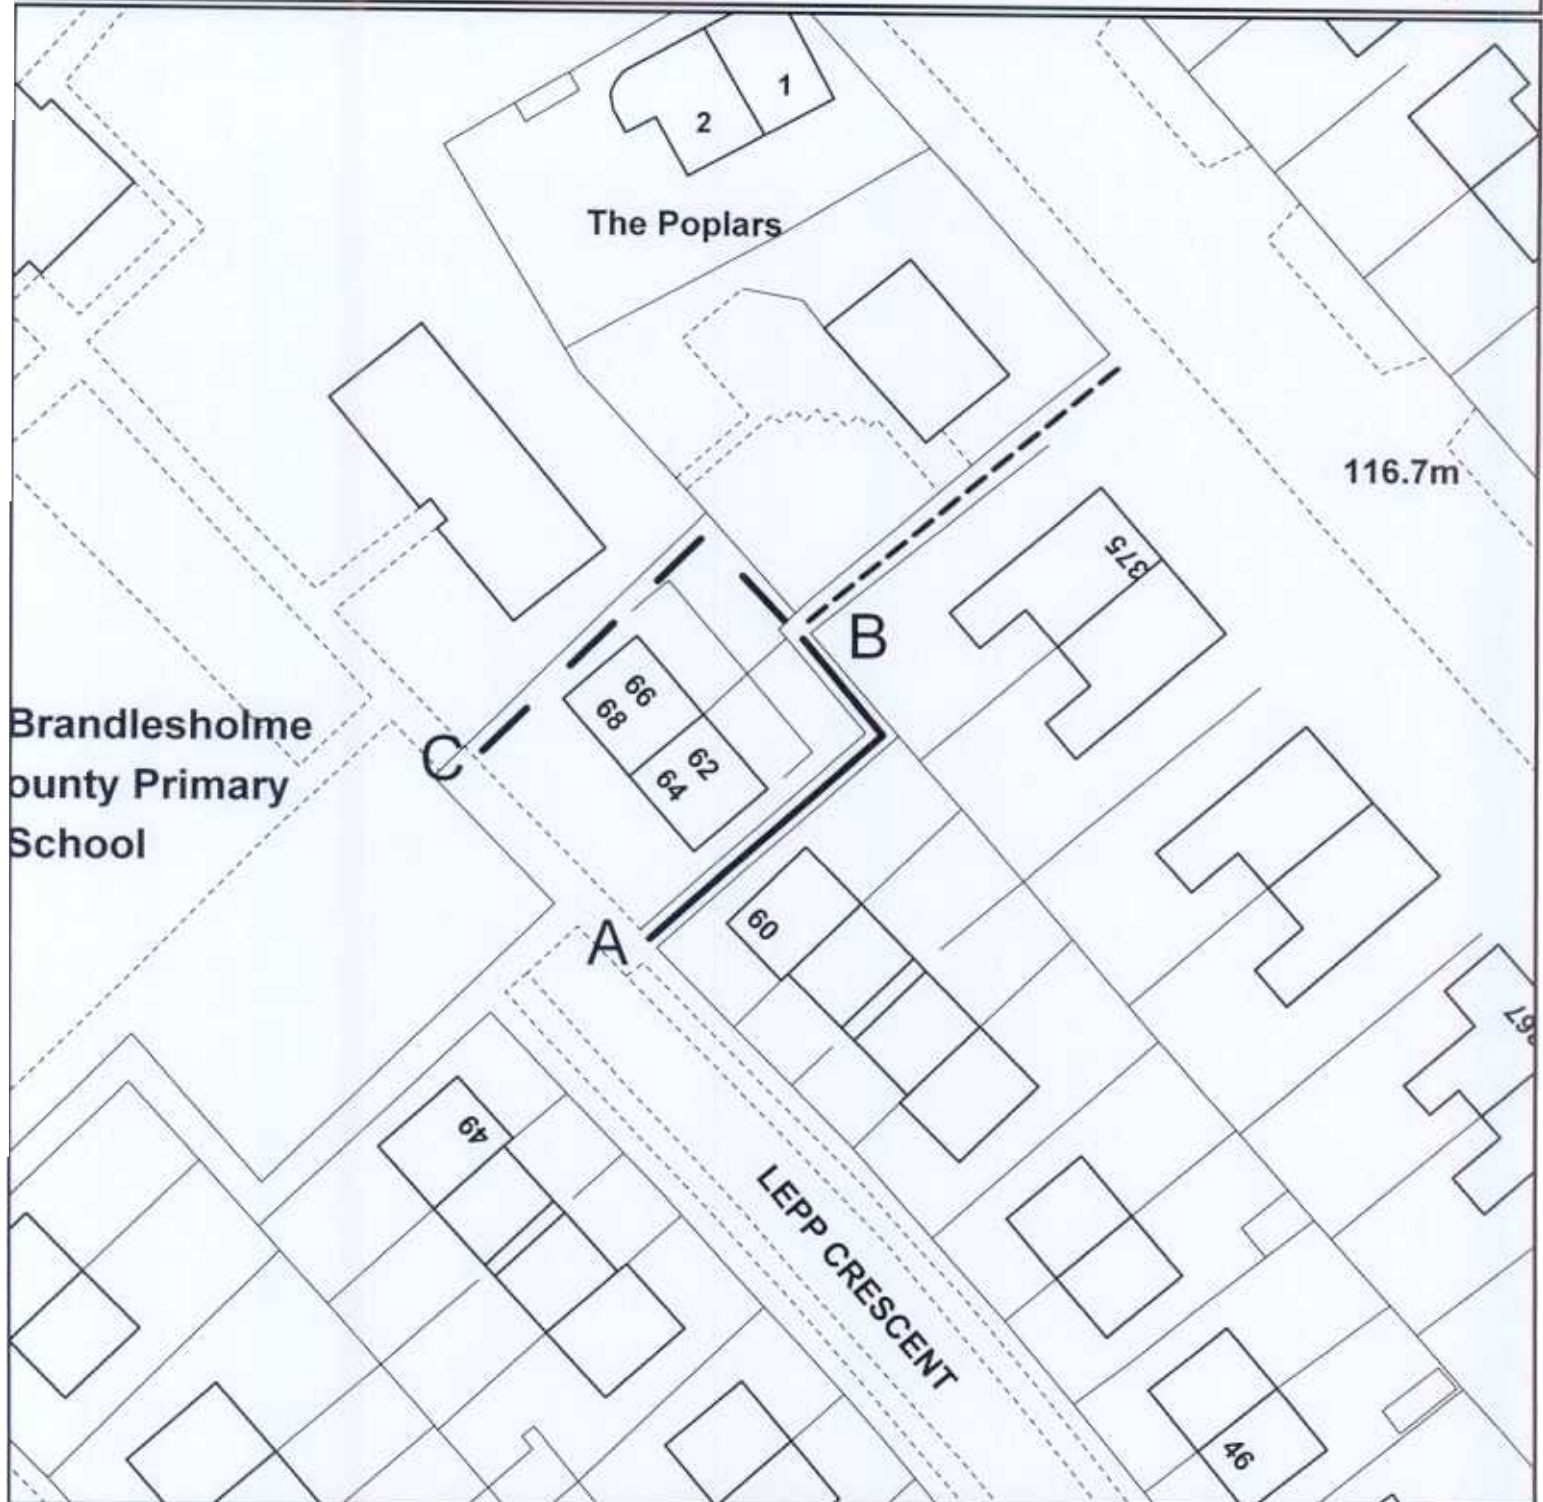


This plan is for guidance purposes only and the Council do not accept any liability whatsoever as to the accuracy of the information contained within it, or from any loss or damage resulting from reliance upon it.

PHOTOGRAPHIC COPY LIABLE TO DISTORTION IN SCALE

Reproduced from the Ordnance Survey mapping with the permission of the Controller of Her Majesty's Stationery Office.(C) Crown Copyright. Unauthorised reproduction infringes Crown Copyright and may lead to civil proceedings. Bury M.B.C. 10023063.

PLAN PRW/ND/BURY/GOC/1
 SCALE 1:500
 DRAWN BY GOC
 OS No. SD7912NW
 DATE June 2004

Environment & Development Services
 Engineering Division
 Lester House
 21 Broad Street, Bury, BL9 OAW
 Telephone 0161 253 5828
 Fax 0161 253 5310

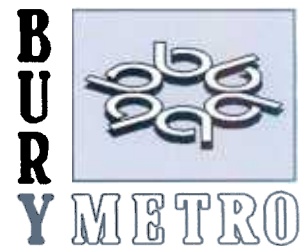



This plan is for guidance purposes only and the Council do not accept any liability whatsoever as to the accuracy of the information contained within it, or from any loss or damage resulting from reliance upon it.

PHOTOGRAPHIC COPY LIABLE TO DISTORTION IN SCALE

Reproduced from the Ordnance Survey mapping with the permission of the Controller of Her Majesty's Stationery Office.(C) Crown Copyright. Unauthorised reproduction infringes Crown Copyright and may lead to civil proceedings. Bury M.B.C. LA076139.

PLAN	PRW/ND/BURY/GOC/2
SCALE	1:1250
DRAWN BY	GOC
OS No.	SD7912NW
DATE	July 2003

Environment & Development Services
 Engineering Division
 Lester House
 21 Broad Street, Bury, BL9 OAW
 Telephone 0161 253 5828
 Fax 0161 253 5310

