


METROPOLITAN BOROUGH OF BURY (SYKES AVENUE BURY) TREE PRESERVATION ORDER 2004

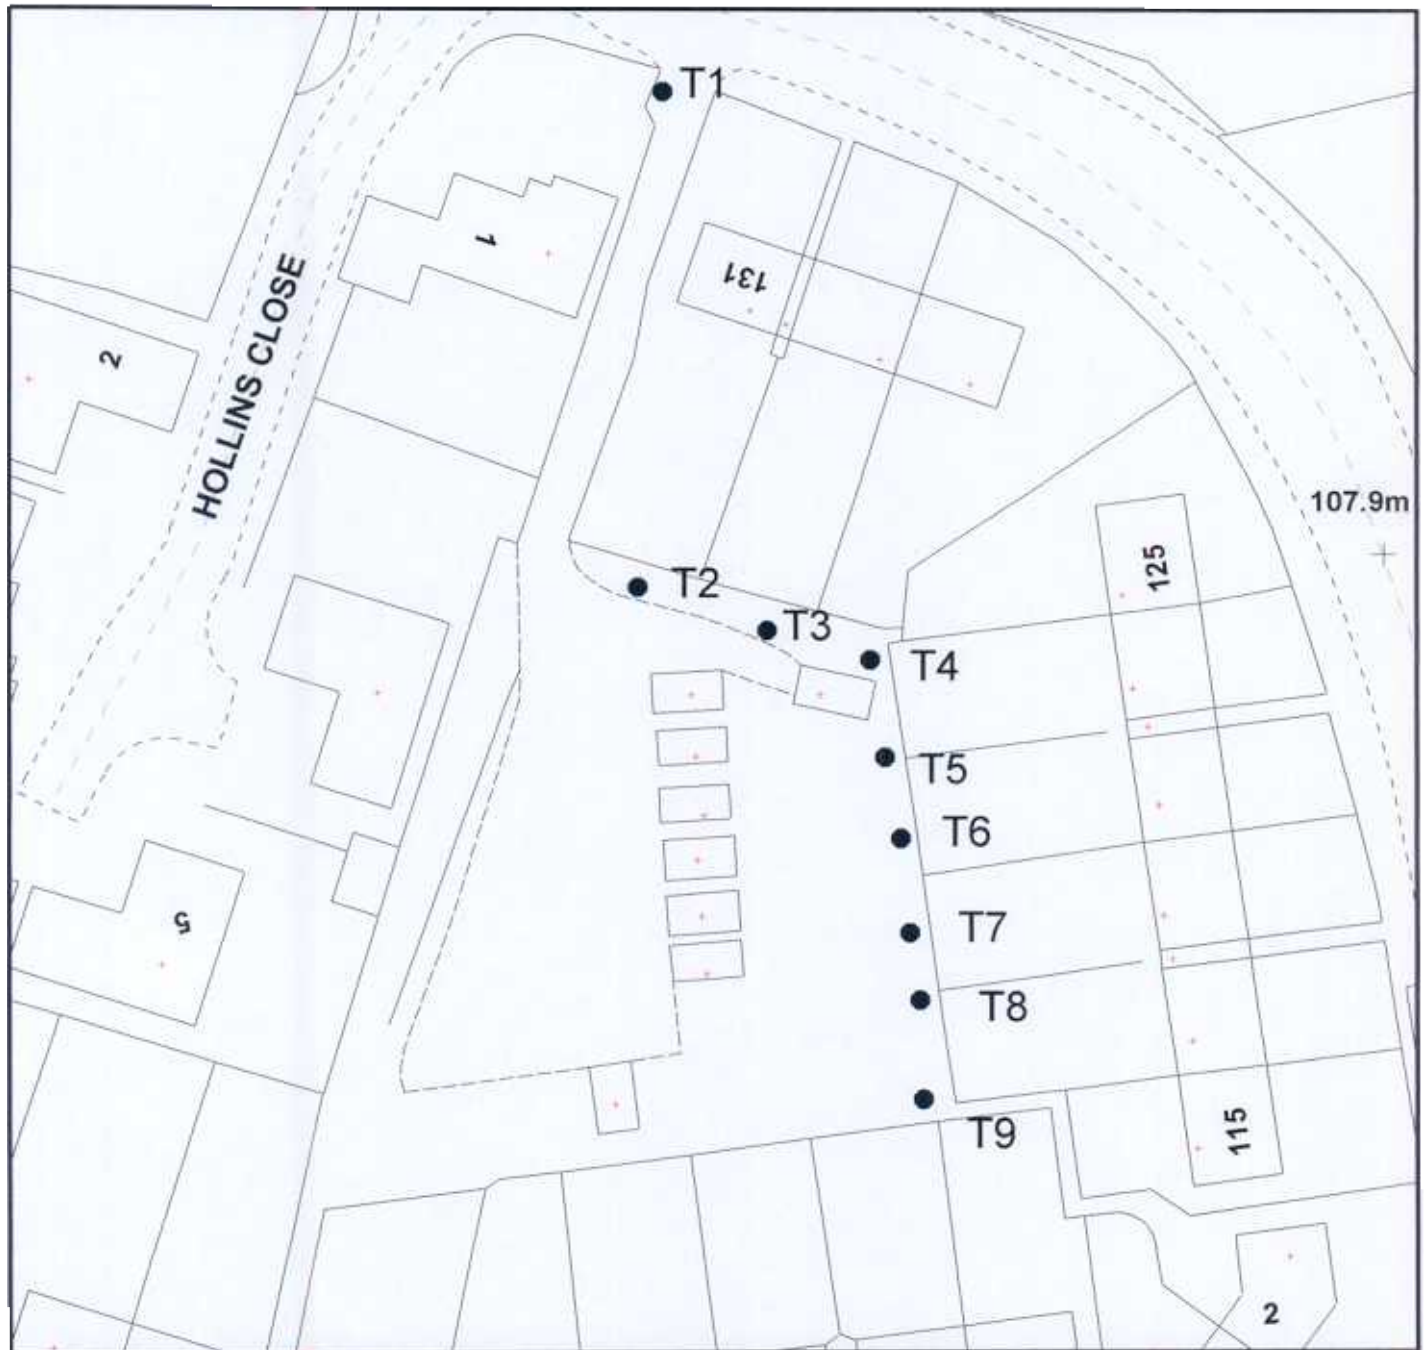


FILE TP. 272



SCALE 1:500

Environment and
Development Services

Planning Division,
Craig House, 5 Bank Street, Bury,
BL9 0DN. Tel : 0161 253 5267

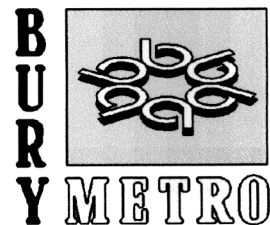

FIRST SCHEDULE

TREES SPECIFIED INDIVIDUALLY (Encircled in black on map)

NUMBER ON MAP	DESCRIPTION	SITUATION
T1	Quercus cerris (Turkey Oak)	Corner of entrance to site from Hollins Lane between No's 1 Hollins Close & 131 Hollins Lane
T2	Aesculus hippocastanum	Rear of 131 Hollins Lane
T3	Fraxinus excelsior	Rear of 129 Hollins Lane
T4	Acer pseudoplatanus	North East corner of site rear boundary junction of 125 & 127 Hollins Lane
T5	Aesculus hippocastanum	Rear of 121/123 Hollins Lane
T6	Fraxinus excelsior	Rear of 121 Hollins Lane
T7	Aesculus hippocastanum	Rear of 119 Hollins Lane
T8	Fraxinus excelsior	Rear of 115/117 Hollins Lane
T9	Acer pseudoplatanus	South East corner of site

TREES SPECIFIED BY REFERENCE TO AN AREA

(Within a dotted line on the map)

NUMBER ON MAP	DESCRIPTION	SITUATION
none	none	none

GROUP OF TREES (Within a broken black line on the map)

NUMBER ON MAP	DESCRIPTION	SITUATION
none	none	none

FILE TP 272

TPO NO 272