


Temporary Closure - Part of Bridleway No. 79, Bury, Public Footpath No. 82, Bury, and Public Footpath No. 1, Whitefield.

PLAN 1

- Existing Public Footpath
- | - Existing Bridleway
- V - Existing RUPP
- + - Bridleway to be closed

- Public Footpath to be closed
- | - Alternative Bridleway to be created
- · - Bury Borough Boundary

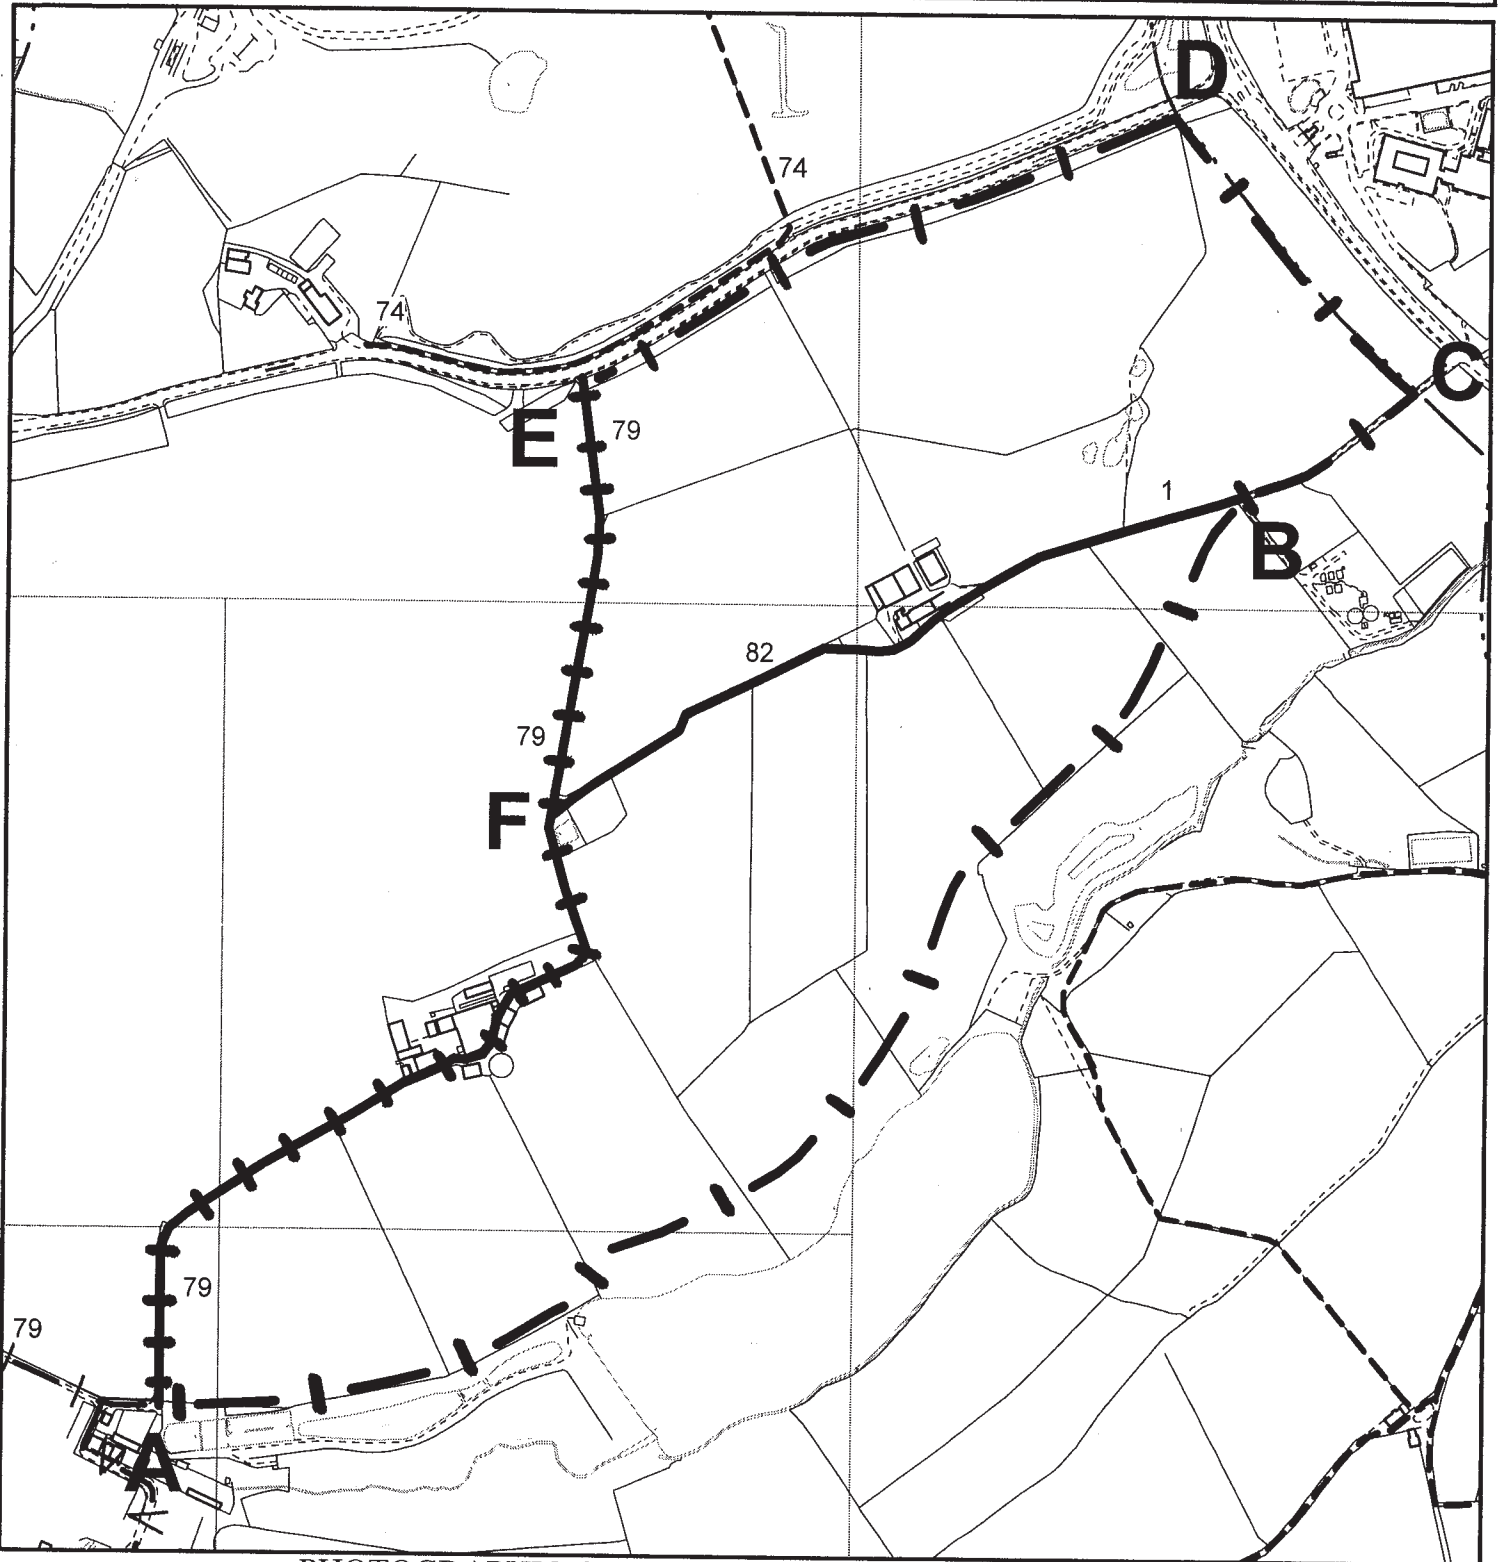

PHOTOGRAPHIC COPY LIABLE TO DISTORTION IN SCALE

Reproduced from the Ordnance Survey mapping with the permission of the Controller of Her Majesty's Stationery Office. (C) Crown Copyright. Unauthorised reproduction infringes Crown Copyright and may lead to civil proceedings. Bury M.B.C. 100023063.

PLAN PRW/79/BURY/DC/1
 SCALE 1:6000
 DRAWN BY DC
 OS No. _____
 DATE November 2004

Environment & Development Services
 Engineering Division
 Lester House
 21 Broad Street, Bury, BL9 0AW
 Telephone 0161 253 5828
 Fax 0161 253 5310

