


Temporary Closure - Part of Bridleway No. 79, Bury, Public Footpath No. 82, Bury, and Public Footpath No. 1, Whitefield.

- Public Footpath
- | — | — Bridleway
- · — · — Borough Boundary

PLAN 2

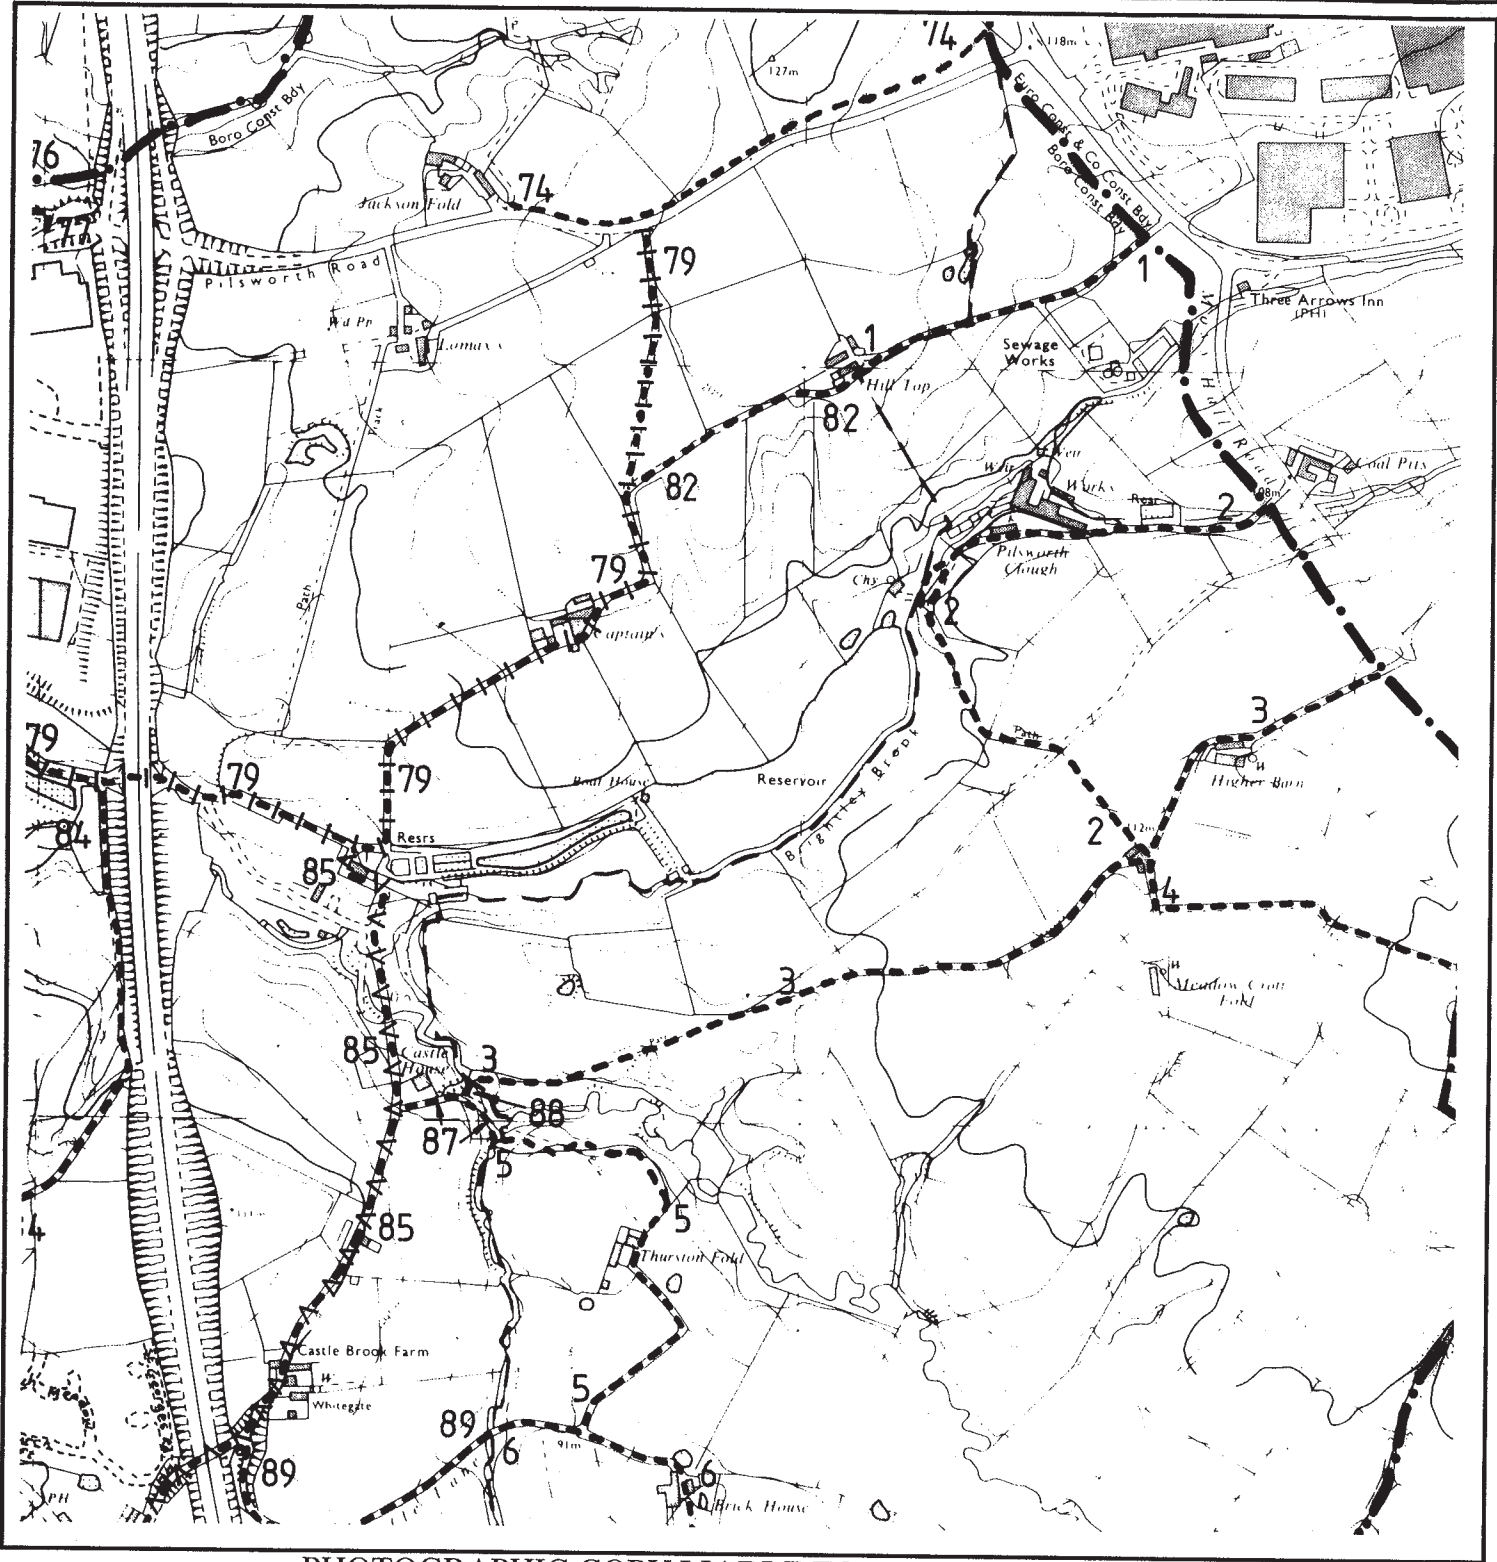

PHOTOGRAPHIC COPY LIABLE TO DISTORTION IN SCALE

Reproduced from the Ordnance Survey mapping with the permission of the Controller of Her Majesty's Stationery Office. (C) Crown Copyright. Unauthorised reproduction infringes Crown Copyright and may lead to civil proceedings. Bury M.B.C. 100023063.

PLAN PRW/79/BURY/DC/2
 SCALE 1:10000
 DRAWN BY DC
 OS No.
 DATE November 2004

Environment & Development Services
 Engineering Division
 Lester House
 21 Broad Street, Bury, BL9 OAW
 Telephone 0161 253 5828
 Fax 0161 253 5310

