


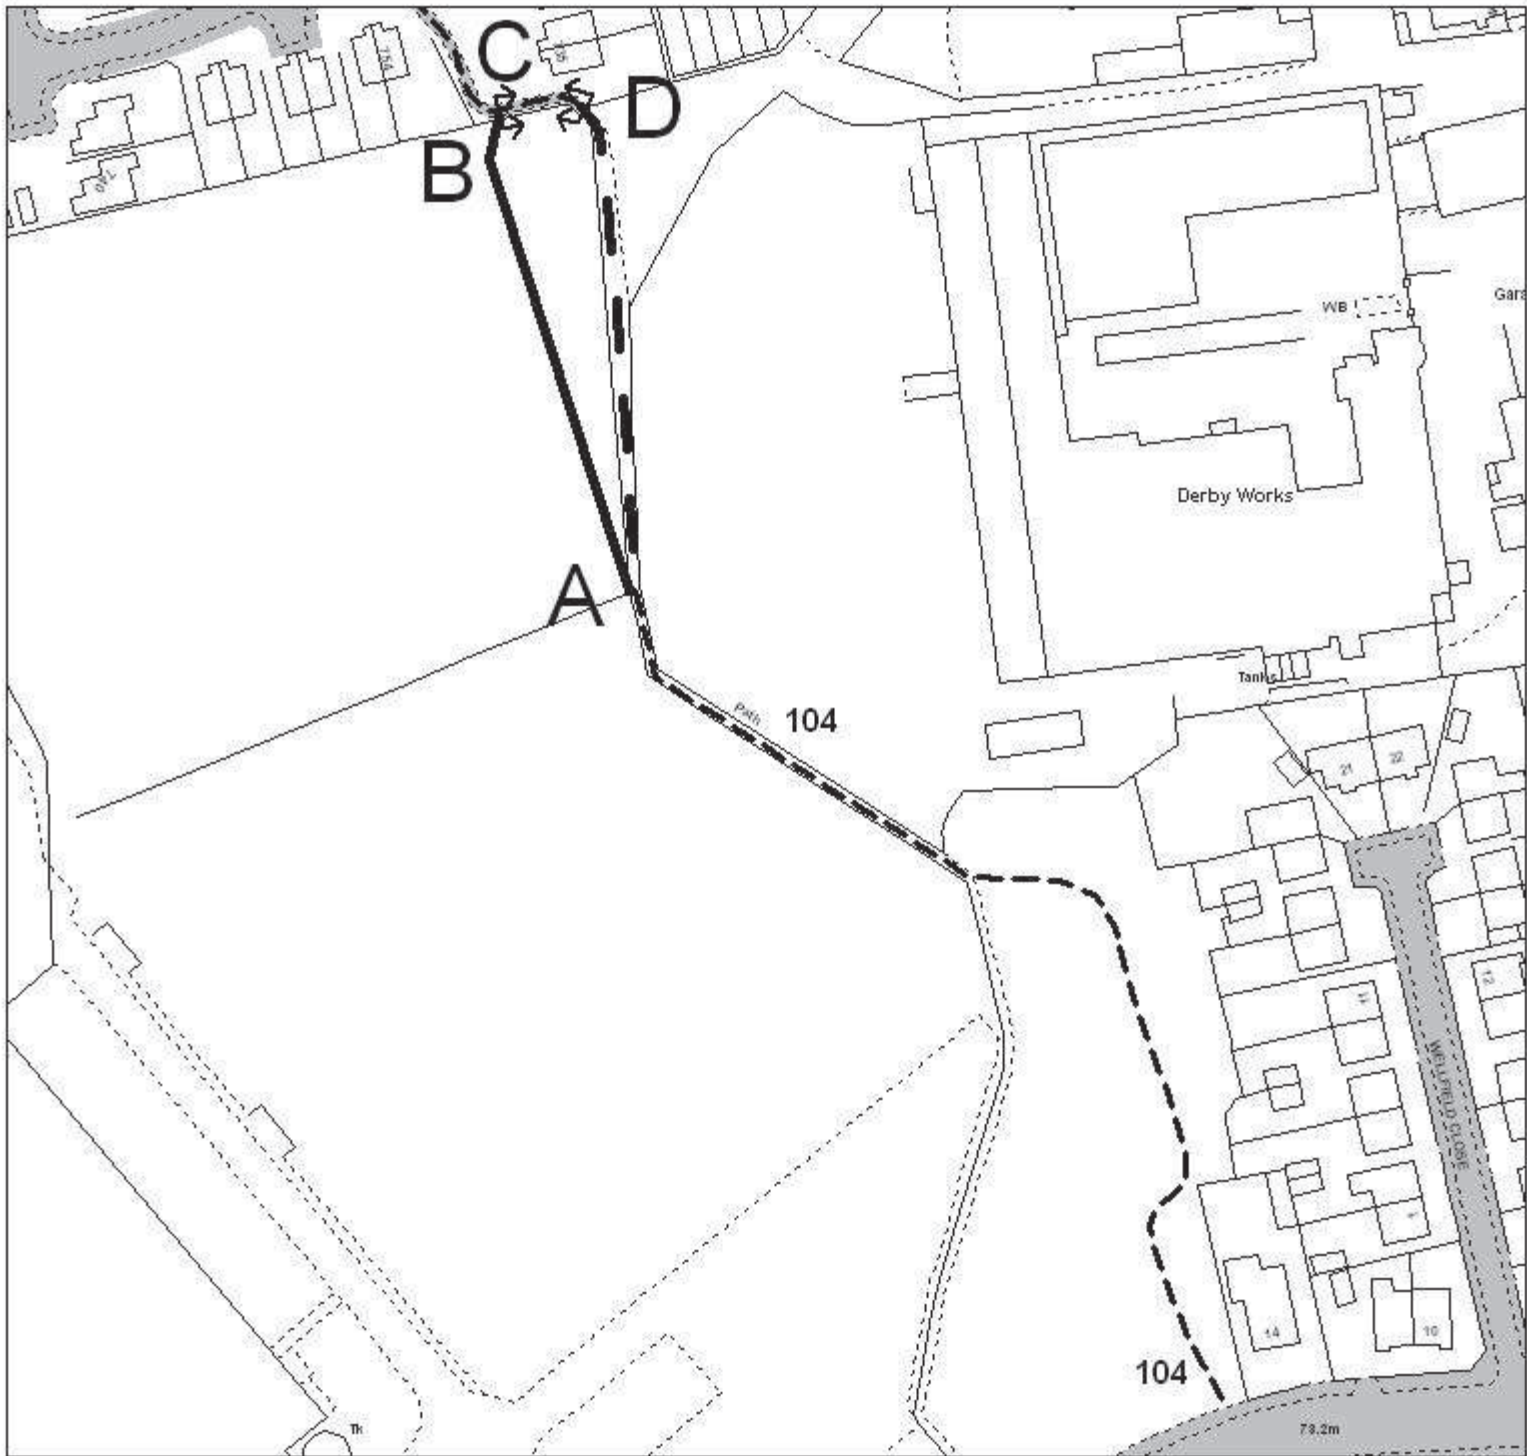

Public Footpath  
Adopted Highway  
Proposed Diversion (A-B-C)



Adopted Footpath to be Closed  
Footpath to be Diverted



This plan is for guidance purposes only and the Council do not accept any liability whatsoever as to the accuracy of the information contained within it, or from any loss or damage resulting from reliance upon it.

PHOTOGRAPHIC COPY LIABLE TO DISTORTION IN SCALE

Reproduced from the Ordnance Survey mapping with the permission of the Controller of Her Majesty's Stationery Office (C) Crown Copyright.

Unauthorised reproduction infringes Crown Copyright and may lead to civil proceedings. Bury M.B.C. 10023063.

PLAN PRW/104/BURY/GOC/1

SCALE Not to scale

DRAWN BY GOC

OS No. SD8008NW

DATE March 2005

**Environment & Development**

**Services**

Engineering Division

Lester House

21 Broad Street, Bury, BL9 0AW

Telephone 0161 253 5828

Fax 0161 253 5310

