




Public Footpath
Adopted Highway

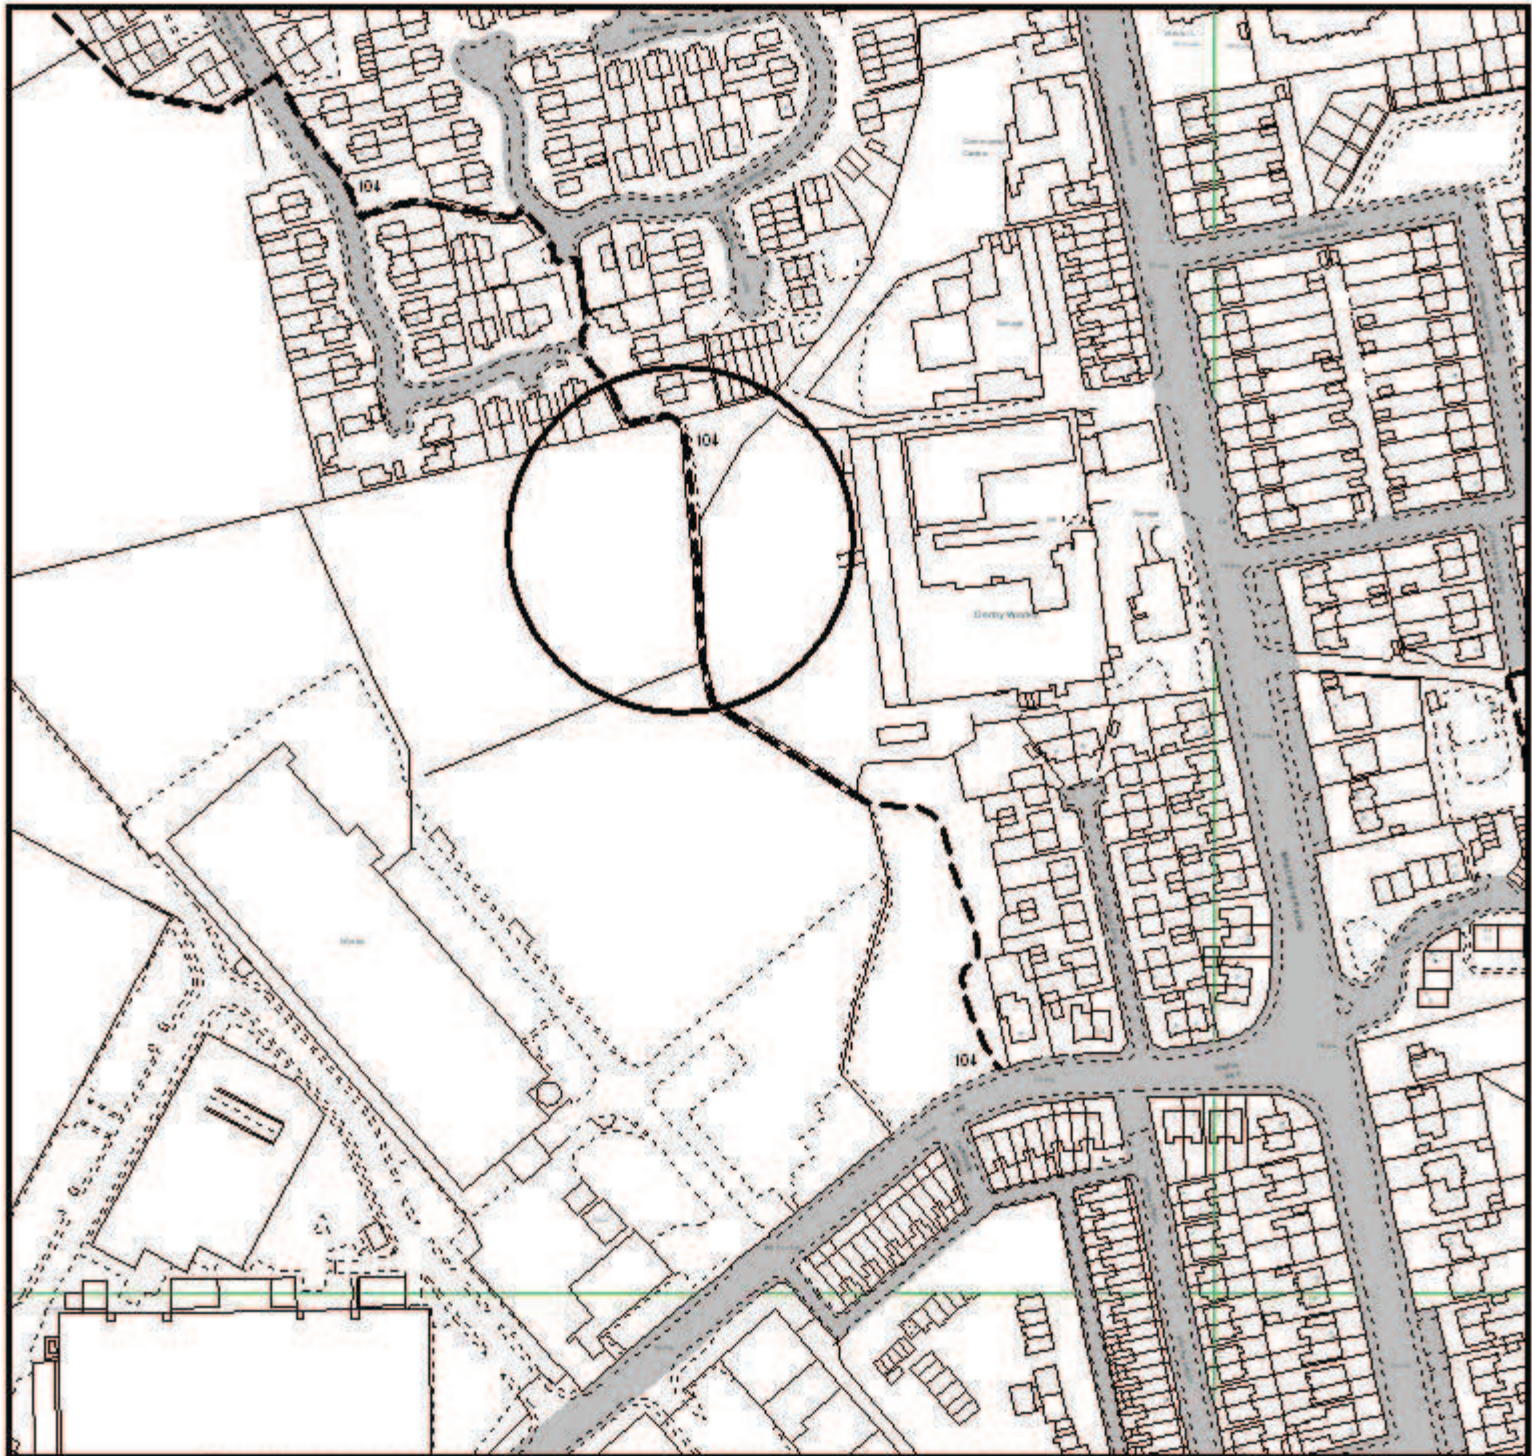

This plan is for guidance purposes only and the Council do not accept any liability whatsoever as to the accuracy of the information contained within it, or from any loss or damage resulting from reliance upon it.

PHOTOGRAPHIC COPY LIABLE TO DISTORTION IN SCALE

Reproduced from the Ordnance Survey mapping with the permission of the Controller of Her Majesty's Stationery Office (C) Crown Copyright.

Unauthorised reproduction infringes Crown Copyright and may lead to civil proceedings. Bury M.B.C. 10023063.

PLAN PRW/104/BURY/GOC/2
SCALE Not to scale
DRAWN BY GOC
OS No. SD8008NW
DATE March 2005

Environment & Development

Services

Engineering Division

Lester House

21 Broad Street, Bury, BL9 0AW

Telephone 0161 253 5828

Fax 0161 253 5310

