


Proposed Diversion of Public Footpath No 85, Ramsbottom.

- Public Footpath
- Proposed Public Footpath to be closed (A-C)
- - - - - Proposed Diversion (A-B-C)

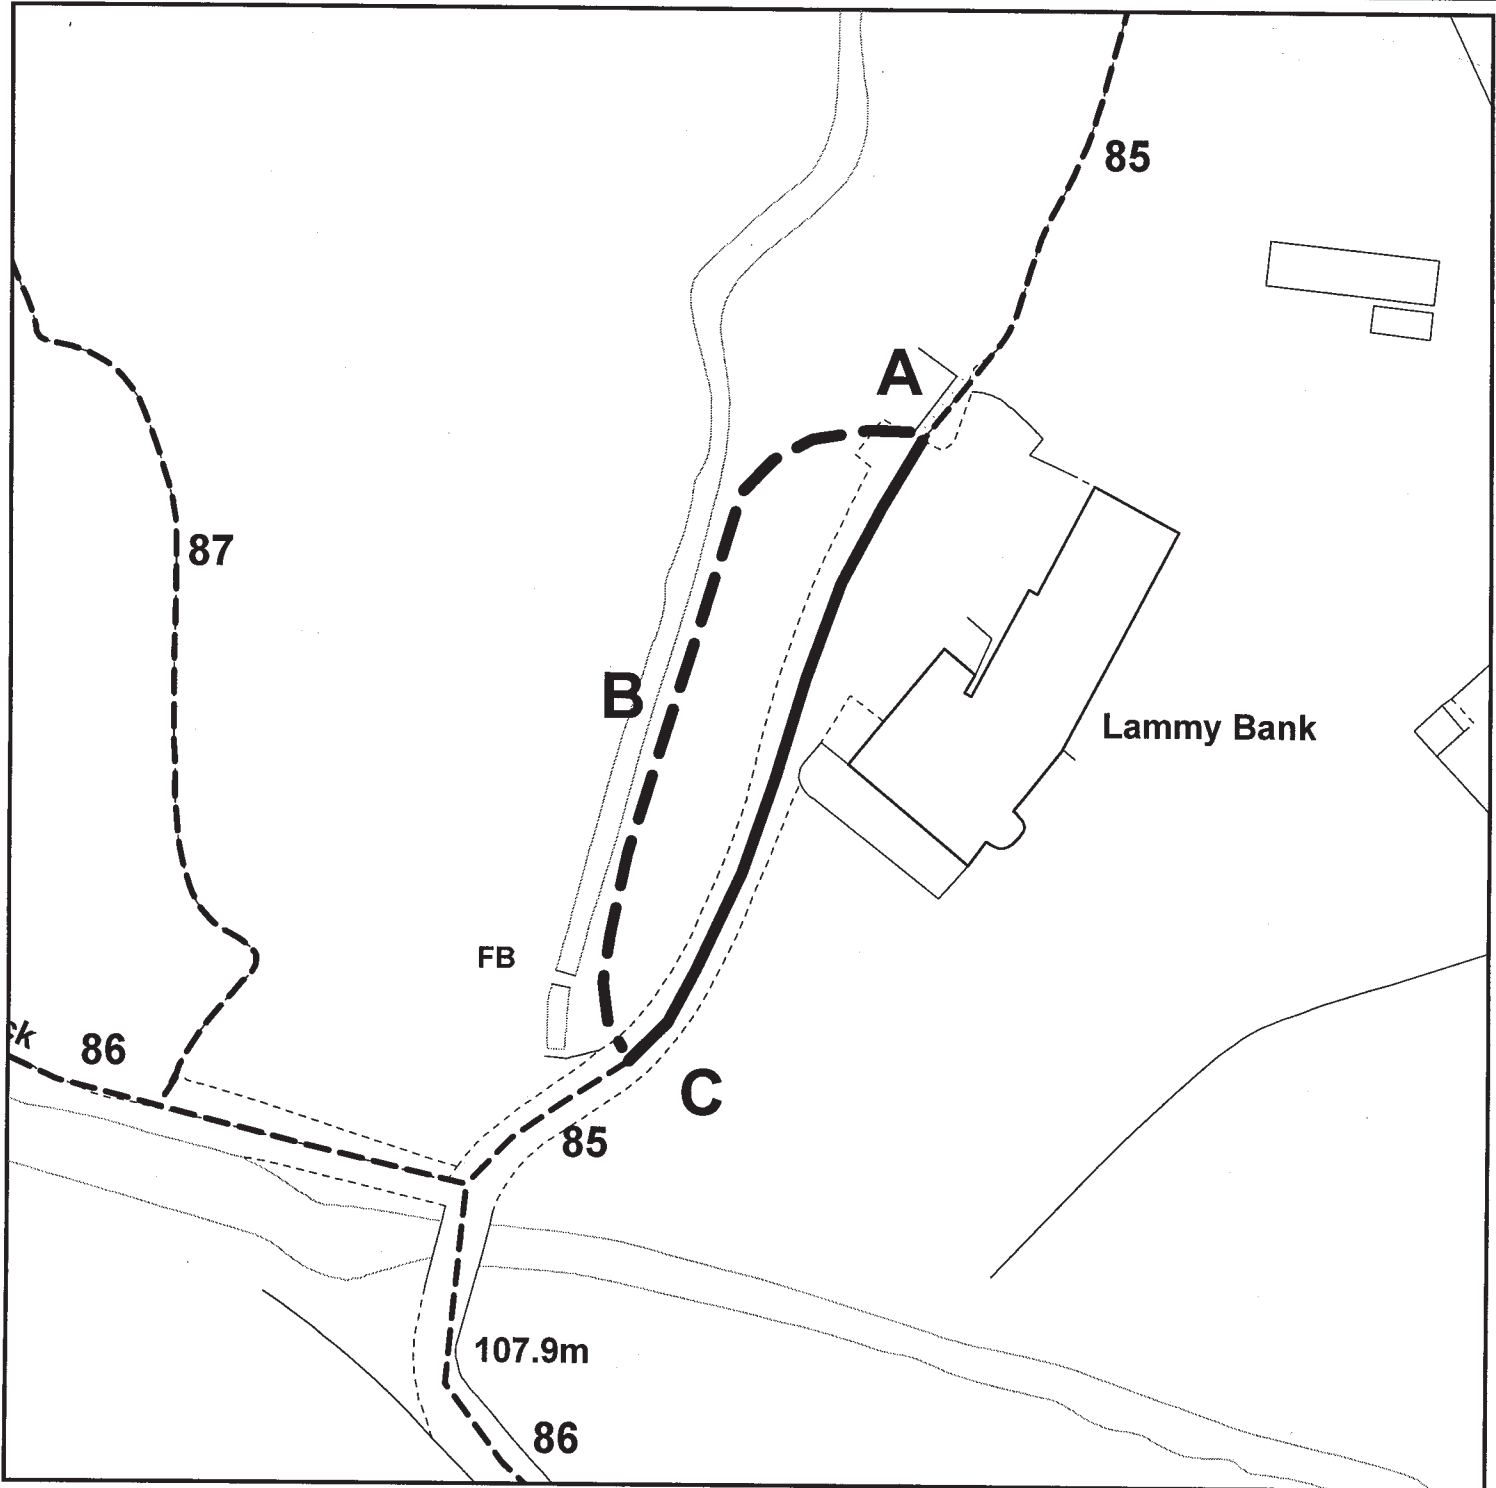


This plan is for guidance purposes only and the Council do not accept any liability whatsoever as to the accuracy of the information contained within it, or from any loss or damage resulting from reliance upon it.

PHOTOGRAPHIC COPY LIABLE TO DISTORTION IN SCALE

Reproduced from the Ordnance Survey mapping with the permission of the Controller of Her Majesty's Stationery Office.(C) Crown Copyright. Unauthorised reproduction infringes Crown Copyright and may lead to civil proceedings. Bury M.B.C. 10023063.

PLAN _____ PRW/85/RAMS/GOC/1
 SCALE _____ 1:500
 DRAWN BY _____ GOC
 OS No. _____ SD7815SE
 DATE _____ April 2005

**Environment & Development
 Services**
 Engineering Division
 Lester House
 21 Broad Street, Bury, BL9 OAW
 Telephone 0161 253 5828
 Fax 0161 253 5310

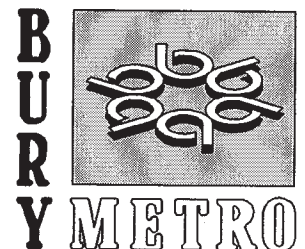

Location Plan

Proposed Diversion of Public Footpath No 85, Ramsbottom.



Public Footpath
Bridleway



This plan is for guidance purposes only and the Council do not accept any liability whatsoever as to the accuracy of the information contained within it, or from any loss or damage resulting from reliance upon it.

PHOTOGRAPHIC COPY LIABLE TO DISTORTION IN SCALE

Reproduced from the Ordnance Survey mapping with the permission of the Controller of Her Majesty's Stationery Office. (C) Crown Copyright. Unauthorised reproduction infringes Crown Copyright and may lead to civil proceedings. Bury M.B.C. 10023063.

PLAN PRW/85/RAMS/GOC/2
SCALE 1:2500
DRAWN BY GOC
OS No. SD7815SE
DATE April 2005

**Environment & Development
Services**
Engineering Division
Lester House
21 Broad Street, Bury, BL9 OAW
Telephone 0161 253 5828
Fax 0161 253 5310

