


5. ILLUSTRATIVE MASTERPLAN DIAGRAMS


The diagram below illustrates the proposed new public spaces. This spaces have been planned following an analysis of existing public spaces within the town centre and connections to and from them. As such, these new spaces work with the urban grain and fabric of the town centre and extend the town's character into the new eastern quarter. They set the

context for the illustrative masterplan which shows the general arrangement of building blocks set around the new streets and spaces.

The diagram overleaf illustrates the areas of active and of passive building frontages which are derived from this analysis.

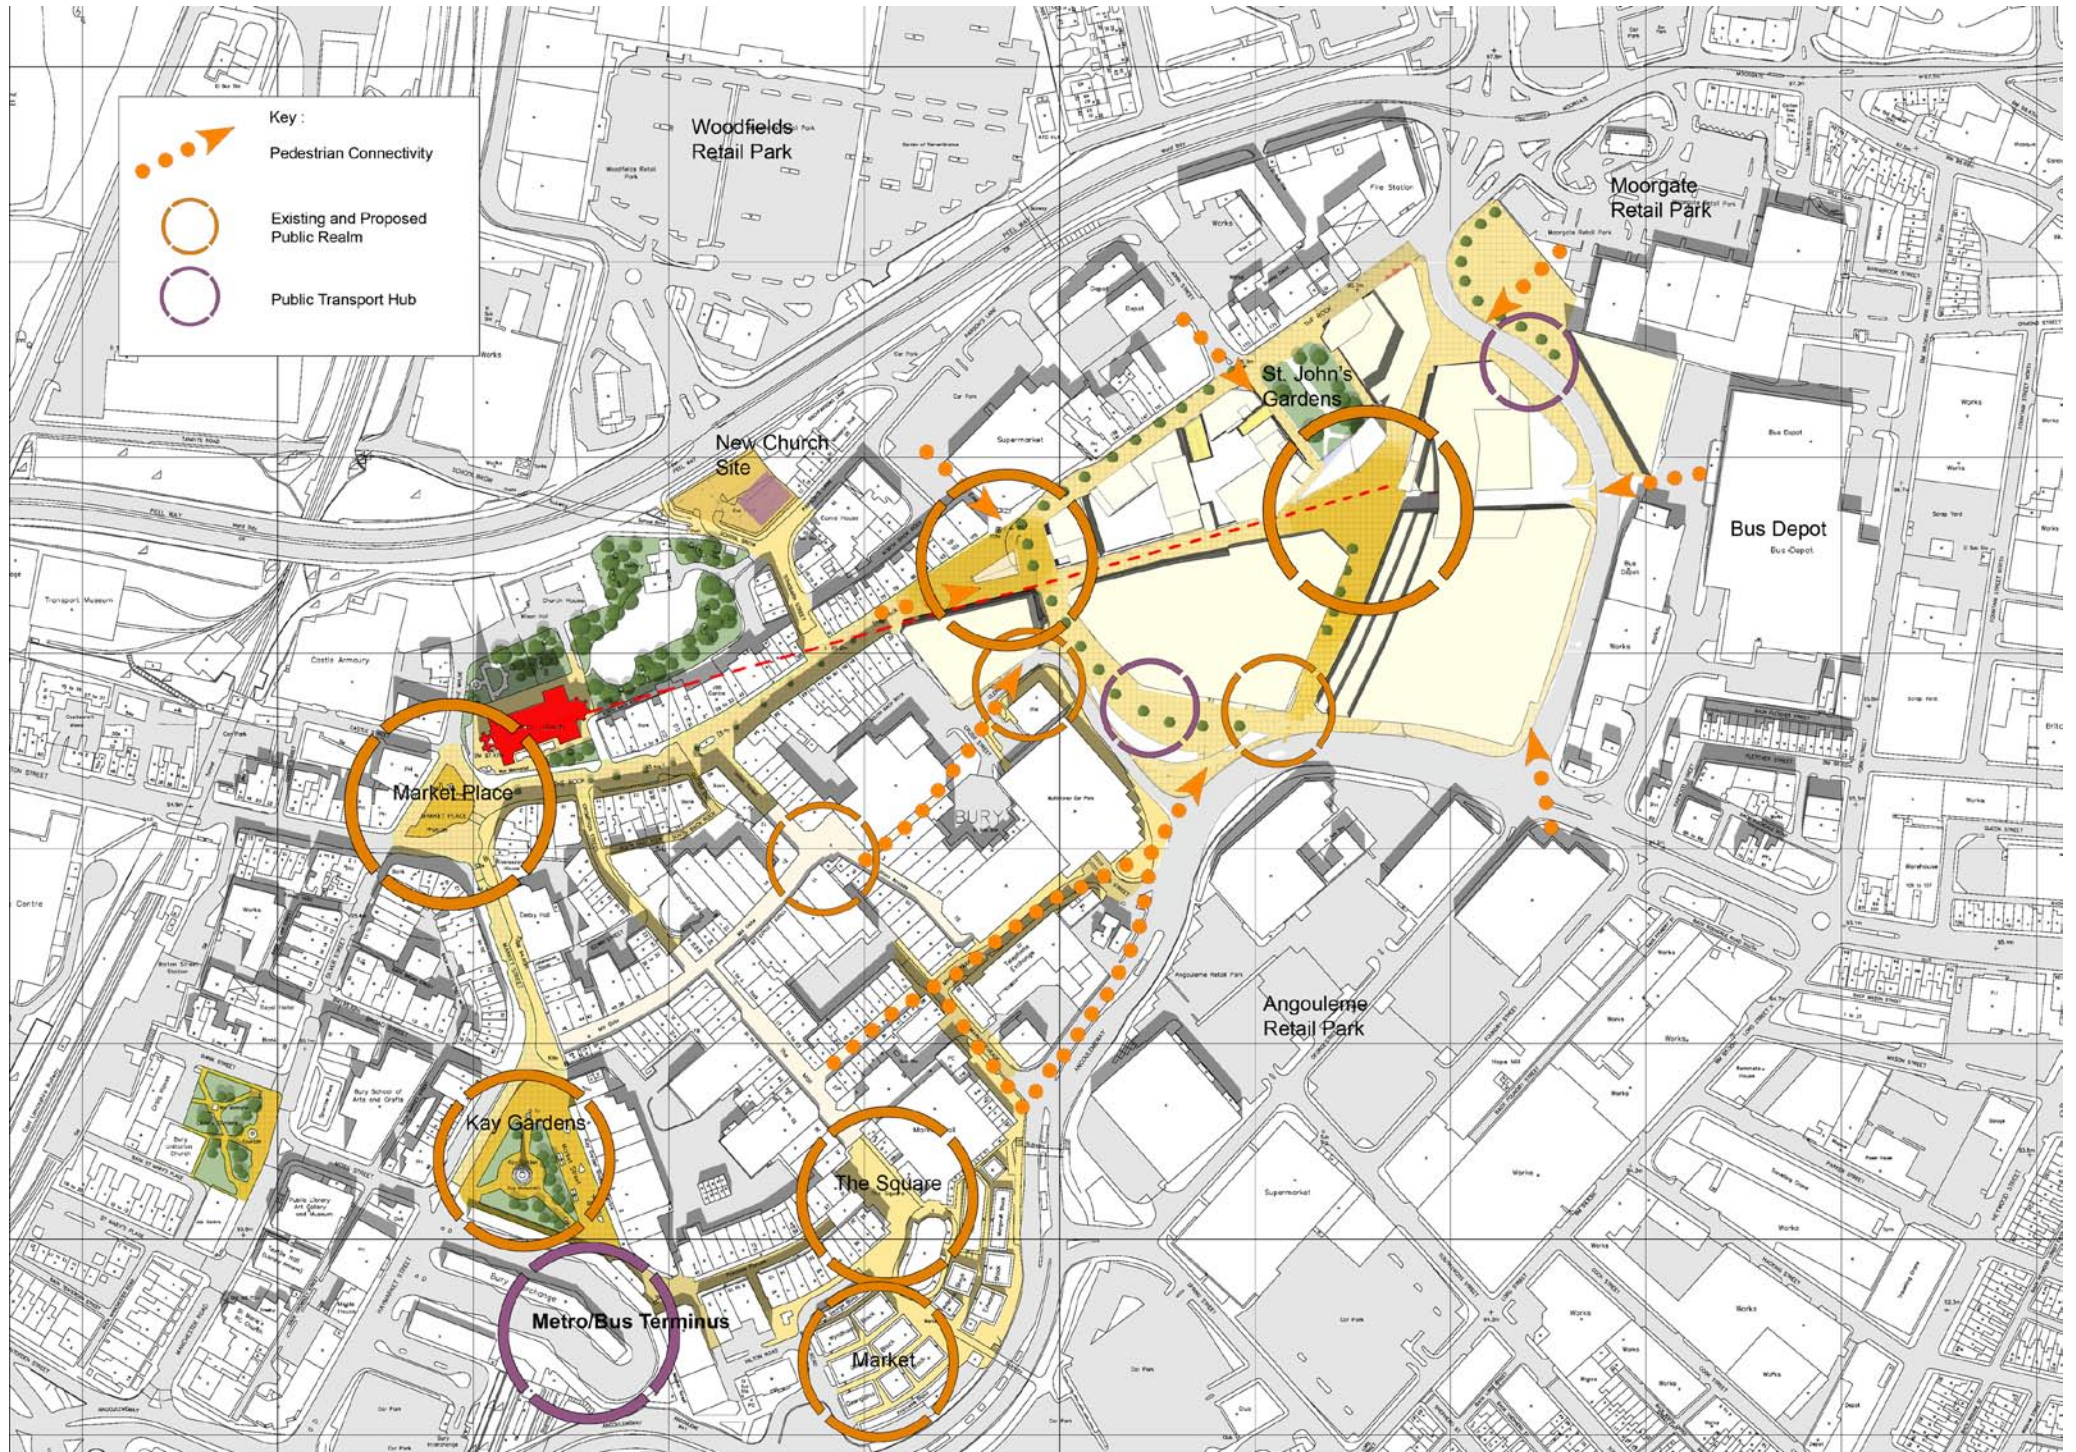


© Crown Copyright. All rights reserved.

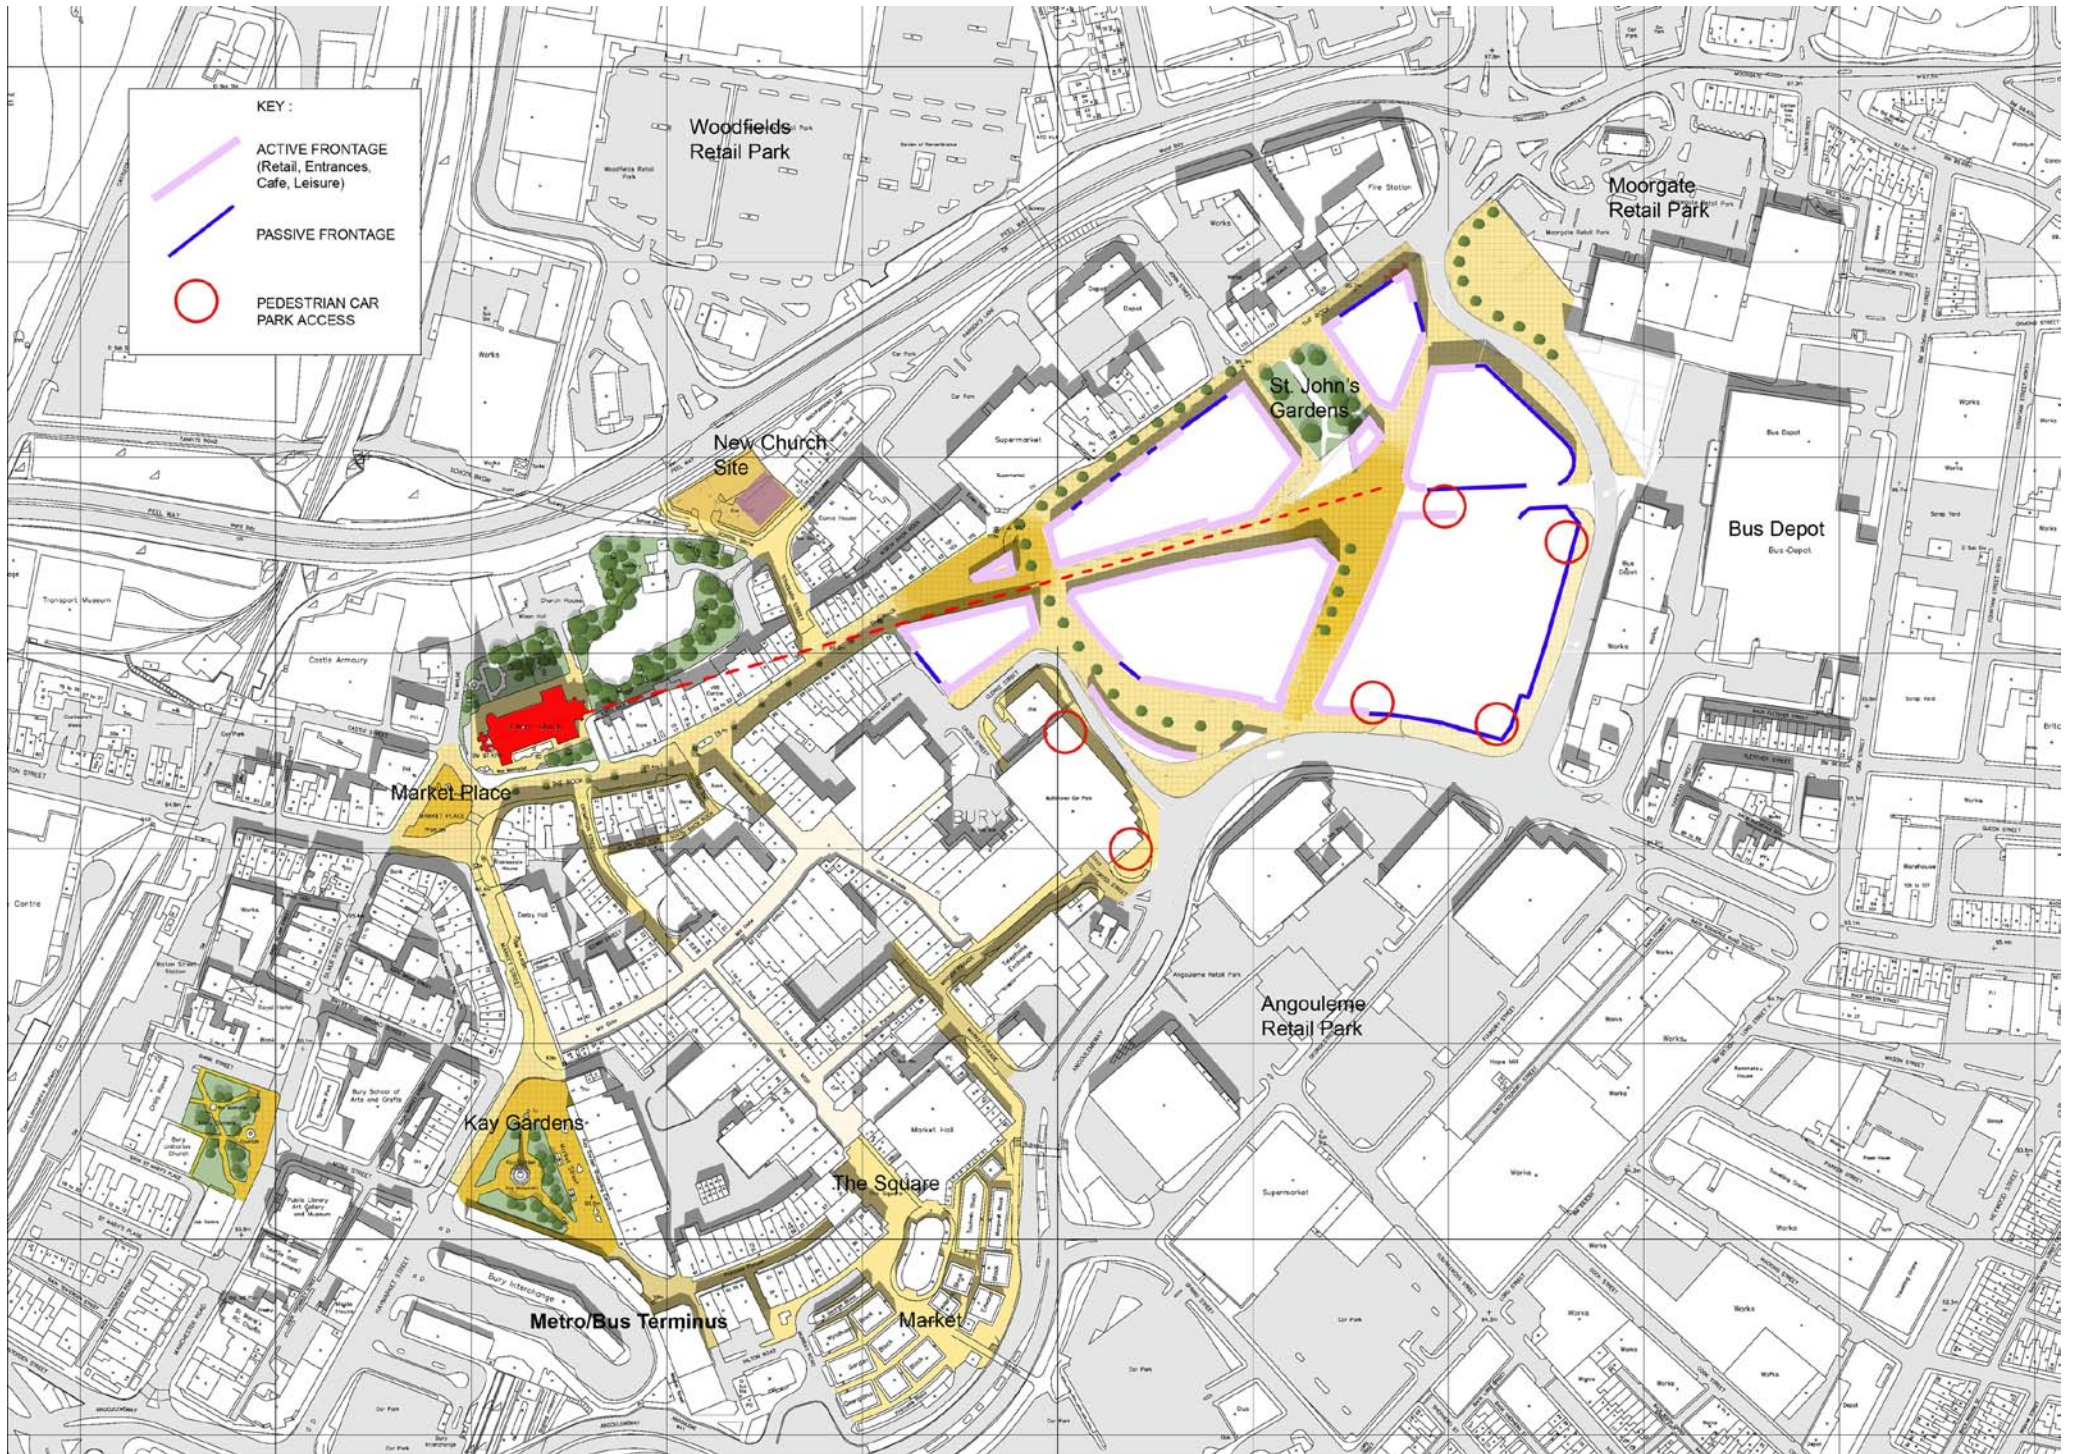

© Crown Copyright. All rights reserved.

The Rock Triangle Bury

Illustrative Masterplan

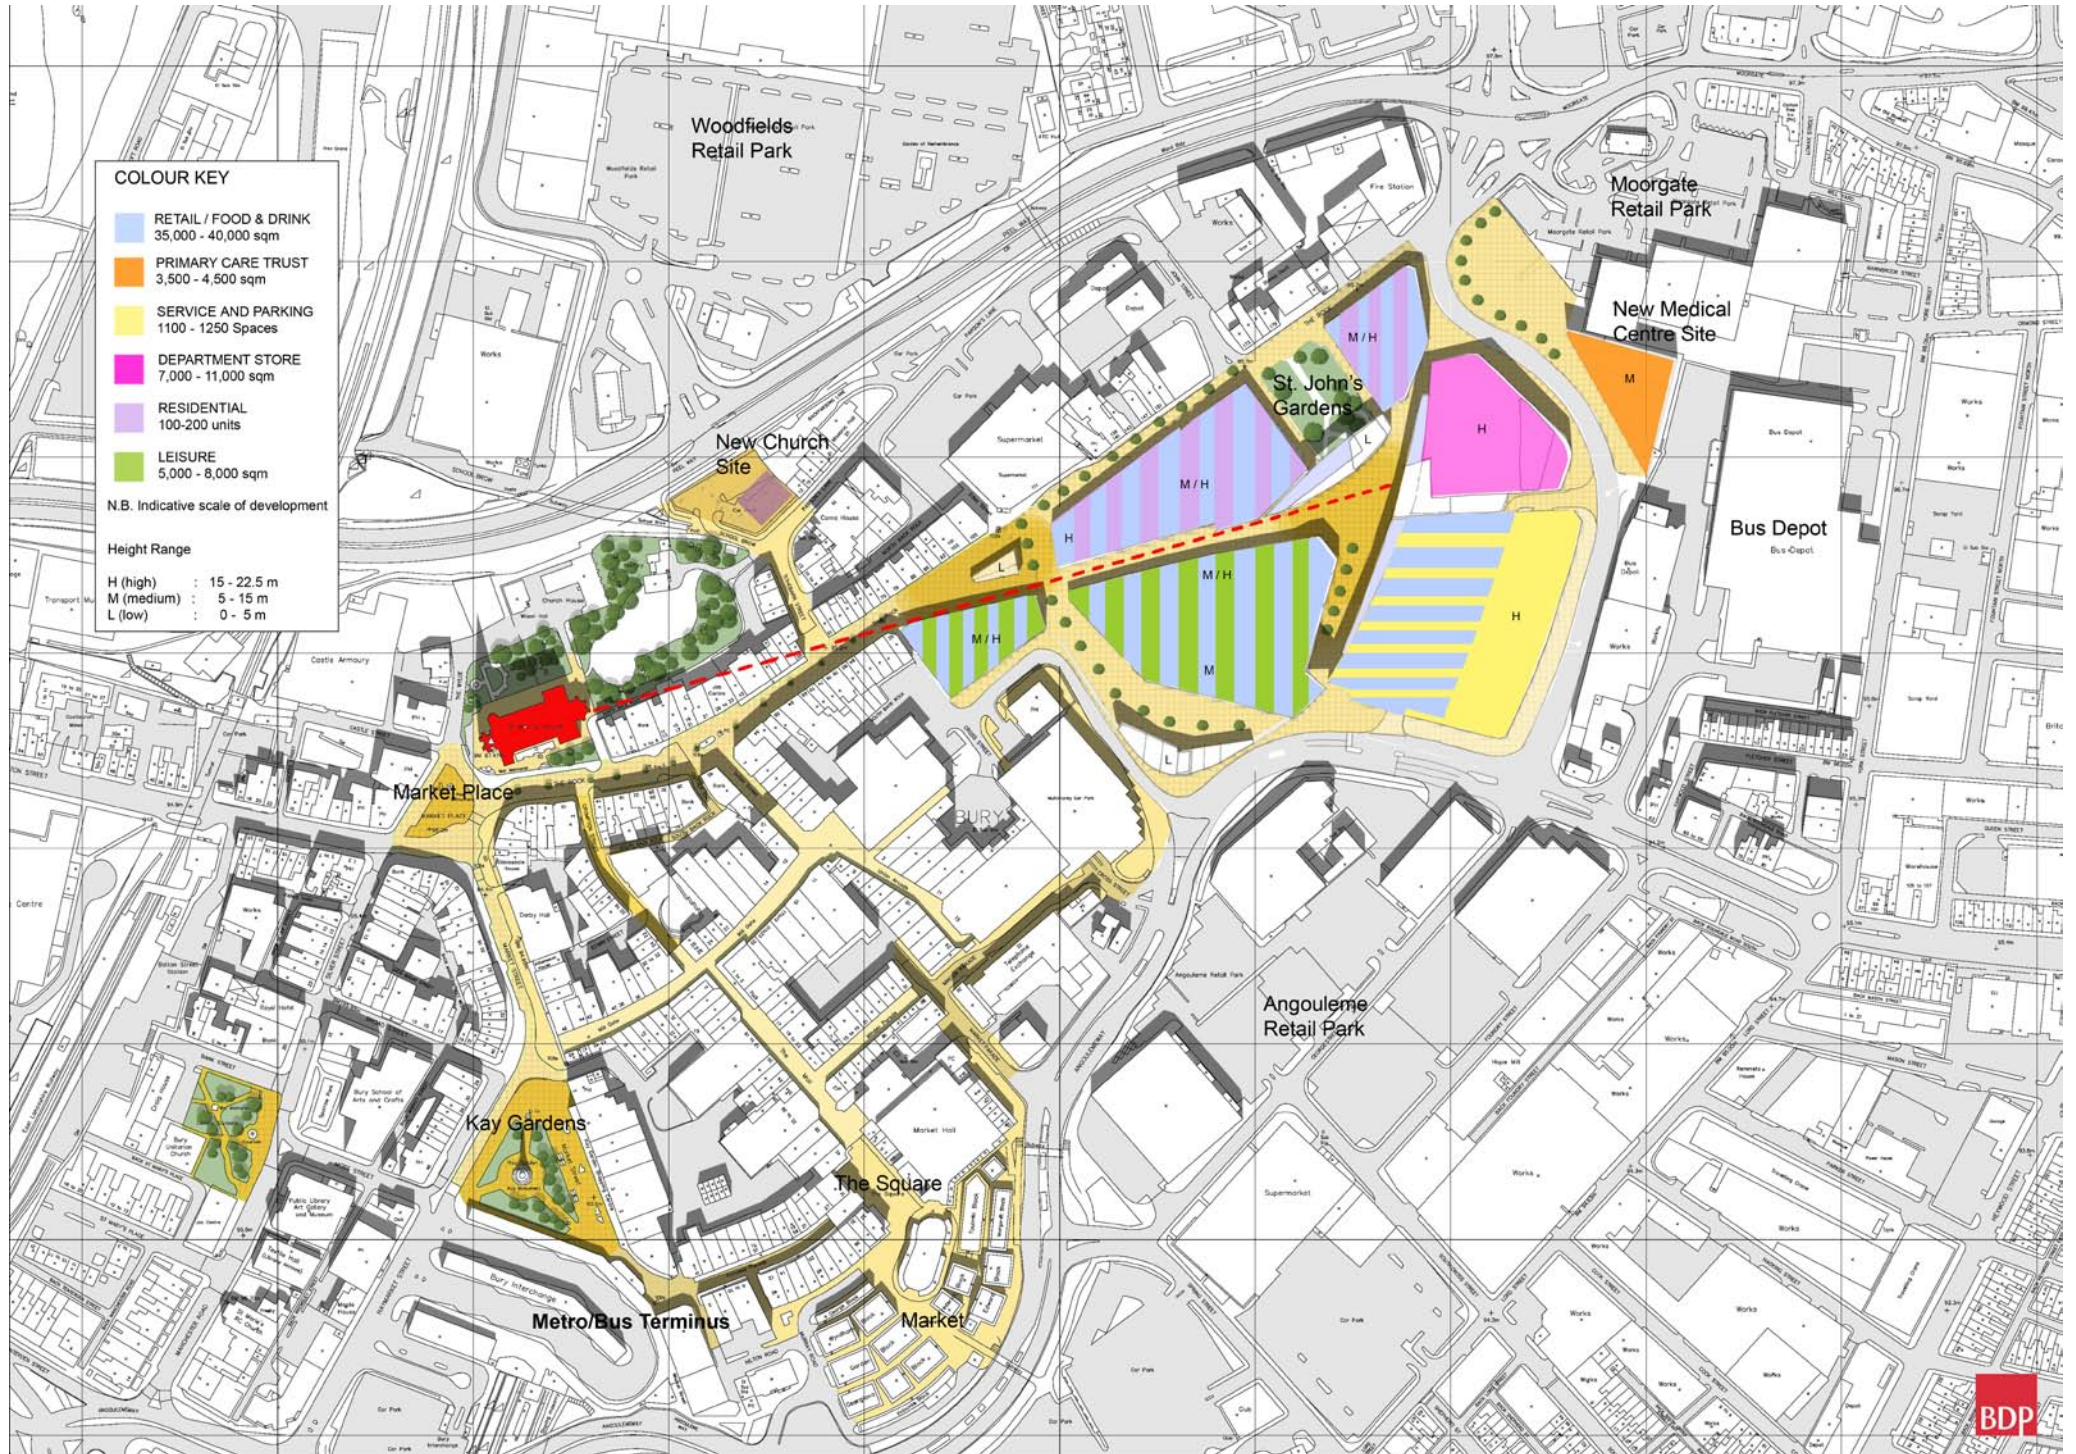

© Crown Copyright. All rights reserved.

The Rock Triangle Bury

6. KEY CONTACTS

Developer - Thornfield Properties plc

5 St Davids Court
David Street
Leeds
LS11 5QA

Director of Planning

Mark Finch
Tel: 0113 225 5050
E-mail: mark.finch@thornfield-leeds.co.uk

Managing Director

Andrew Sanderson
Tel: 0113 225 5050
E-mail: andrew.sanderson@thornfield-leeds.co.uk

Architect and Masterplanner - BDP

16 Brewhouse Yard
Clerkenwell
London
EC1V 4LJ

John Wakes
Tel: 0207 812 8073
E-mail: j-wakes@bdp.co.uk

Transport adviser - JMP Consulting

Blackfriars House
Parsonage
Manchester M3 2JA

Paul Corbett
Tel: 0161 831 5600
E-mail: paul.corbett@jmp.co.uk

Planning consultant - GVA Grimley

81 Fountain Street
Manchester
M2 2EE

John Brooks
Tel: 0161 956 4017
E-mail: jmab@gvagrimley.co.uk

Local Planning Authority - Bury MBC

Craig House
5 Bank Street
Bury
BL9 0DN

Borough Planning and Economic Development Officer

Brian Daniel
Tel: 0161 253 5319
E-mail: b.daniel@bury.gov.uk

Development Manager - Planning (Implementation)

Howard Aitkin
Tel: 0161 253 5274
E-mail: h.aitkin@bury.gov.uk

Planning Policy

Paul Allen
Tel: 0161 253 5283
E-mail: P.N.Allen@bury.gov.uk

Urban Design

Steven Lever
Tel: 0161 253 5270
E-mail: S.T.Lever@bury.gov.uk

Transportation & Car Parking

Peter Schofield
Tel: 0161 253 5784
E-mail: p.schofield@bury.gov.uk

Traffic Management & Road Safety

Ian Lord
Tel: 0161 253 5783
E-mail: i.c.lord@bury.gov.uk

The Rock Triangle
Bury