






Public Footpath No 204, Ramsbottom.

-  Definitive Footpath
-  Proposed Path to be Diverted (A-B-C)
-  Proposed Path (A-D)


PLAN 1

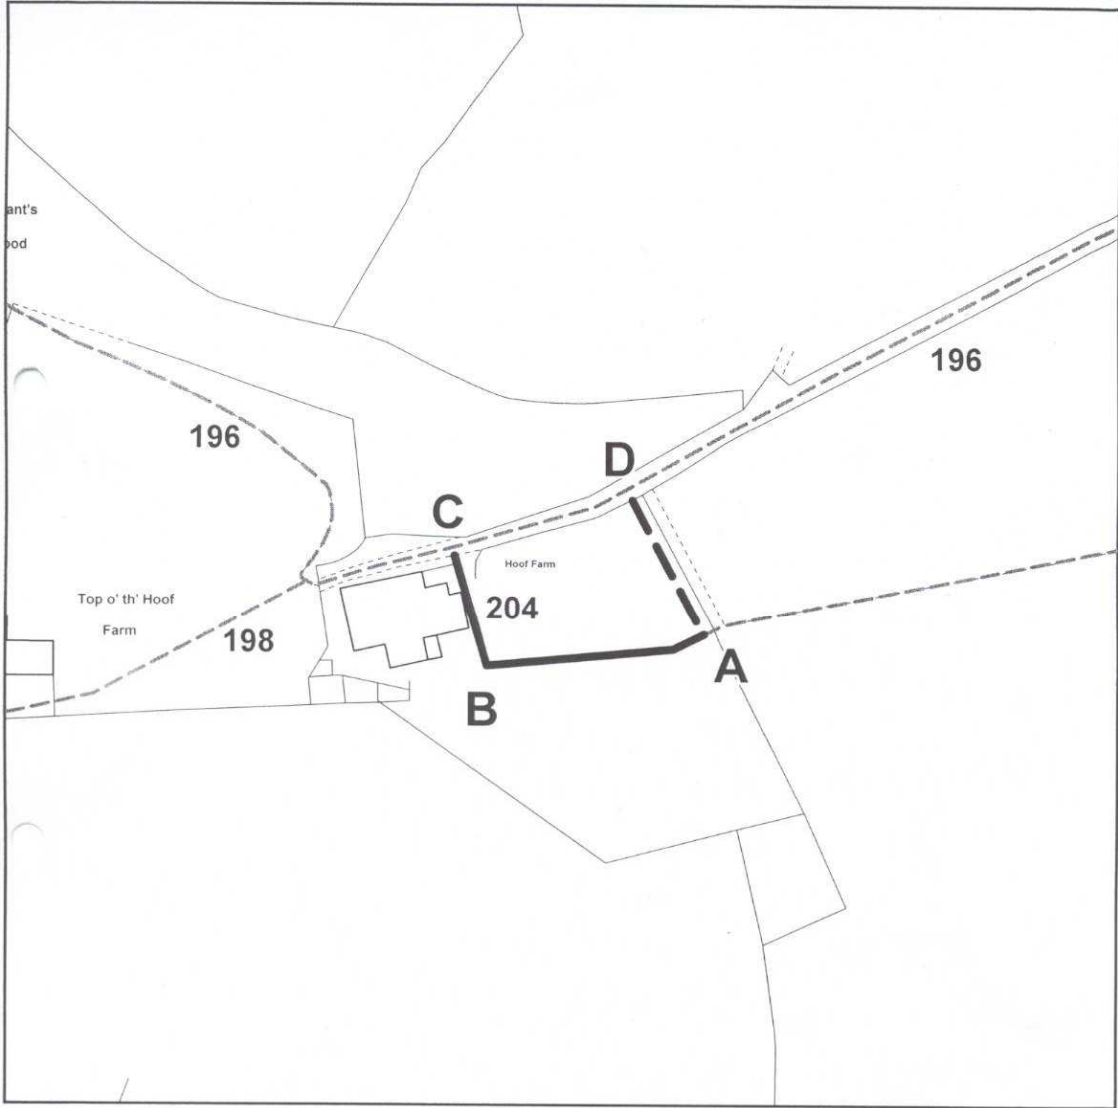

This plan is for guidance purposes only and the Council do not accept any liability whatsoever as to the accuracy of the information contained within it, or from any loss or damage resulting from reliance upon it.

PHOTOGRAPHIC COPY LIABLE TO DISTORTION IN SCALE

Reproduced from the Ordnance Survey mapping with the permission of the Controller of Her Majesty's Stationery Office.(C) Crown Copyright. Unauthorised reproduction infringes Crown Copyright and may lead to civil proceedings. Bury M.B.C. 10023063.

PLAN PRW/204/RAMS/GOC/1
 SCALE 1:1000
 DRAWN BY GOC
 OS No. SD8015
 DATE April 2006

**Environment & Development
 Services**
 Engineering Division
 Lester House
 21 Broad Street, Bury, BL9 0AW
 Telephone 0161 253 5828
 Fax 0161 253 5310

