


Pub. Footpath No 204, Ramsbottom.

Location Plan



PLAN 2

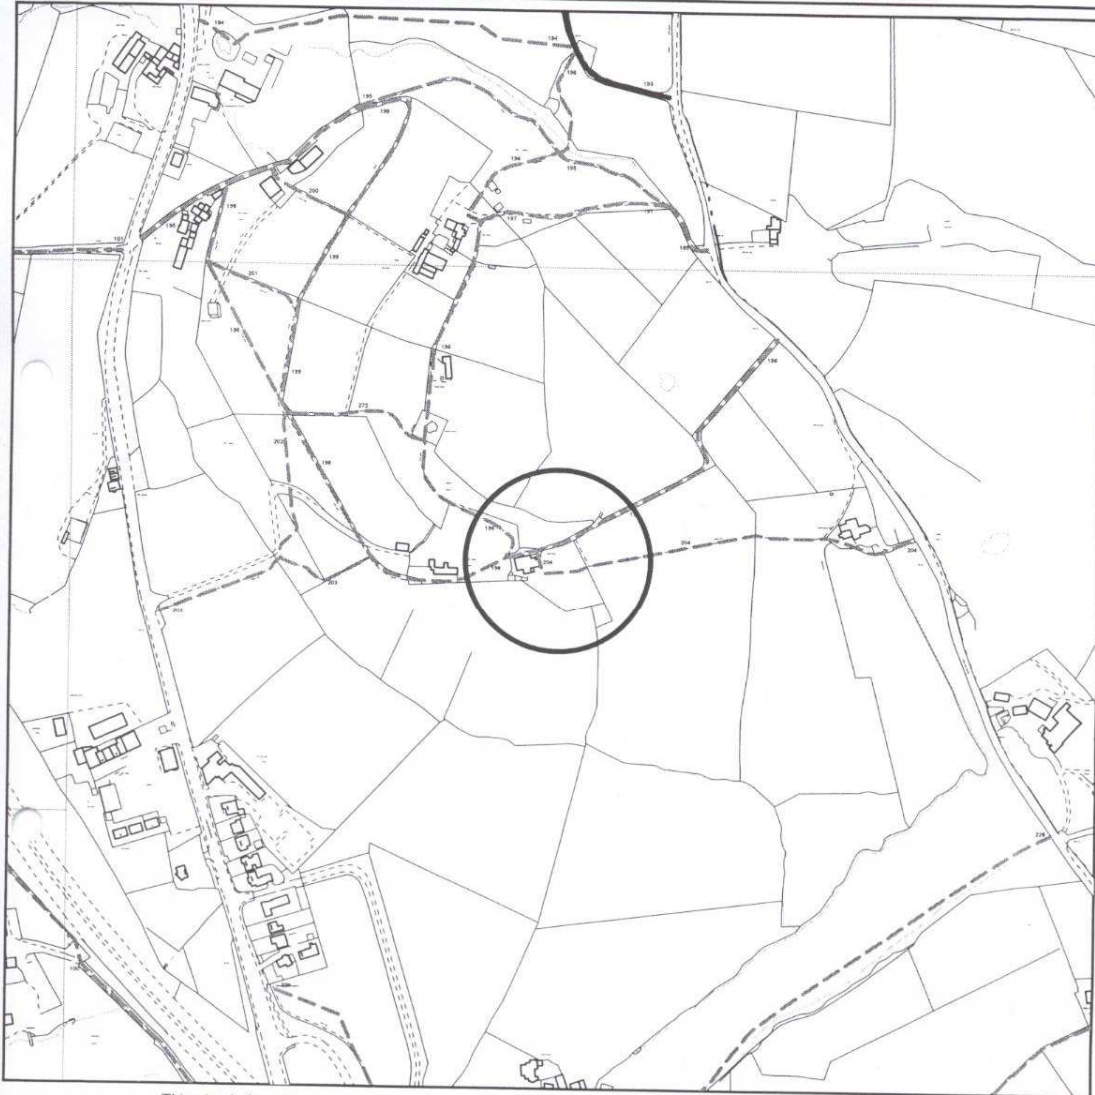

This plan is for guidance purposes only and the Council do not accept any liability whatsoever as to the accuracy of the information contained within it, or from any loss or damage resulting from reliance upon it.

PHOTOGRAPHIC COPY LIABLE TO DISTORTION IN SCALE

Reproduced from the Ordnance Survey mapping with the permission of the Controller of Her Majesty's Stationery Office. (C) Crown Copyright. Unauthorised reproduction infringes Crown Copyright and may lead to civil proceedings. Bury M.B.C. 10023063.

PLAN PRW/204/RAMS/GOC/2
SCALE 1:5000
DRAWN BY GOC
OS No. SD8015
DATE April 2006

**Environment & Development
Services**

Engineering Division
Lester House
21 Broad Street, Bury, BL9 0AW
Telephone 0161 253 5828
Fax 0161 253 5310

