


Footpath Diversions & Closure, Tulle Court, Preswich.

PLAN 4

- Definitive Footpath
- Definitive Footpath to be Diverted
- Definitive Footpath Diversion

- Non-Definitive Footpath
- ■ ■ ■ ■ ■ Non-Definitive Footpath Diversion
- Non-Definitive Footpath to be Closed

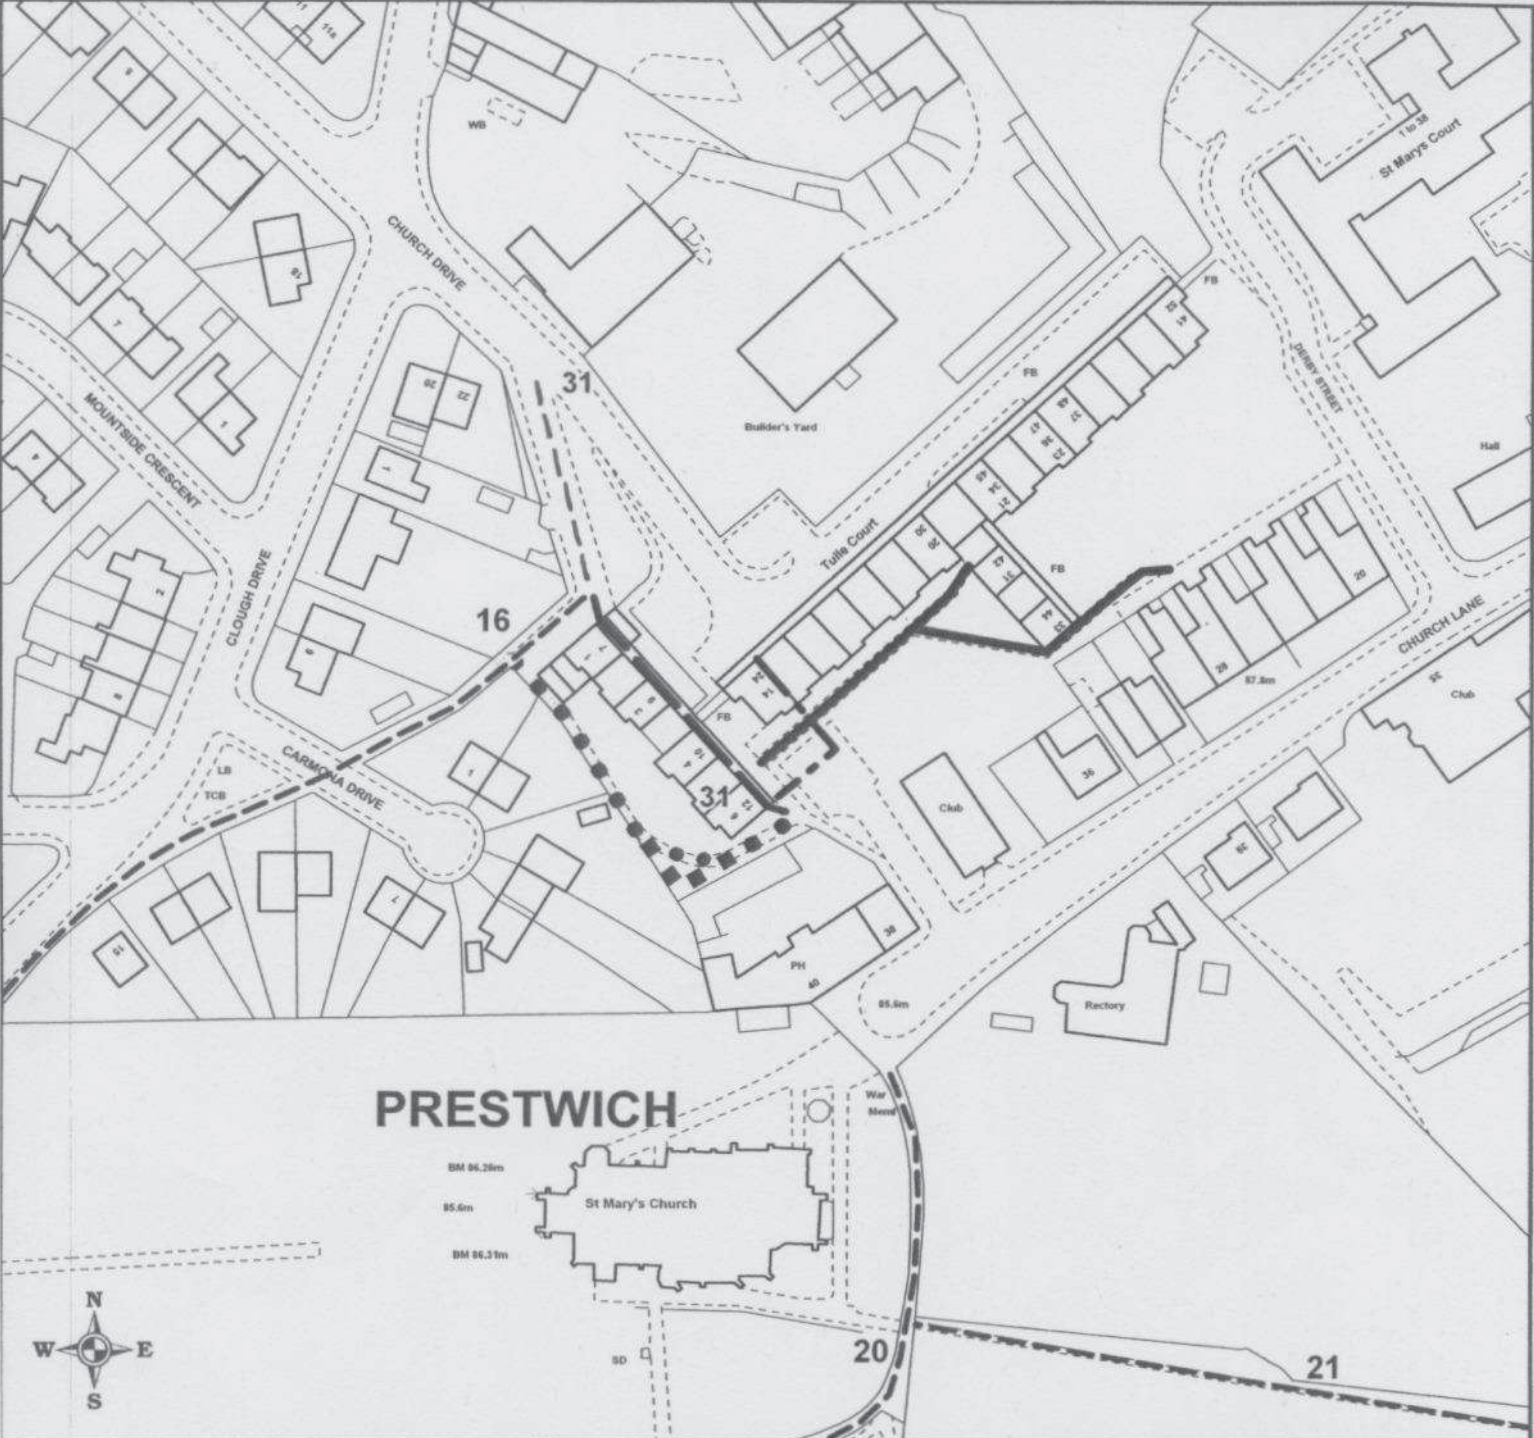

This plan is for guidance purposes only and the Council do not accept any liability whatsoever as to the accuracy of the information contained within it, or from any loss or damage resulting from reliance upon it.

PHOTOGRAPHIC COPY LIABLE TO DISTORTION IN SCALE

Reproduced from the Ordnance Survey mapping with the permission of the Controller of Her Majesty's Stationery Office.(C) Crown Copyright. Unauthorised reproduction infringes Crown Copyright and may lead to civil proceedings. Bury M.B.C. 10023063.

PLAN PRW/PRE/DC/4
 SCALE 1:1250
 DRAWN BY DC
 OS No. SD8103NW
 DATE May 2007

Environment & Development Services
 Engineering Division
 Lester House
 21 Broad Street, Bury, BL9 OAW
 Telephone 0161 253 5828
 Fax 0161 253 5310

