


Public Footpath No 64, Bury.


PLAN 1

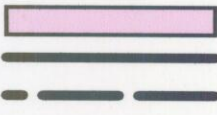

Adopted Highway  
Public Footpath to be diverted  
Proposed Diversion



Bury Borough boundary  
Public Footpath

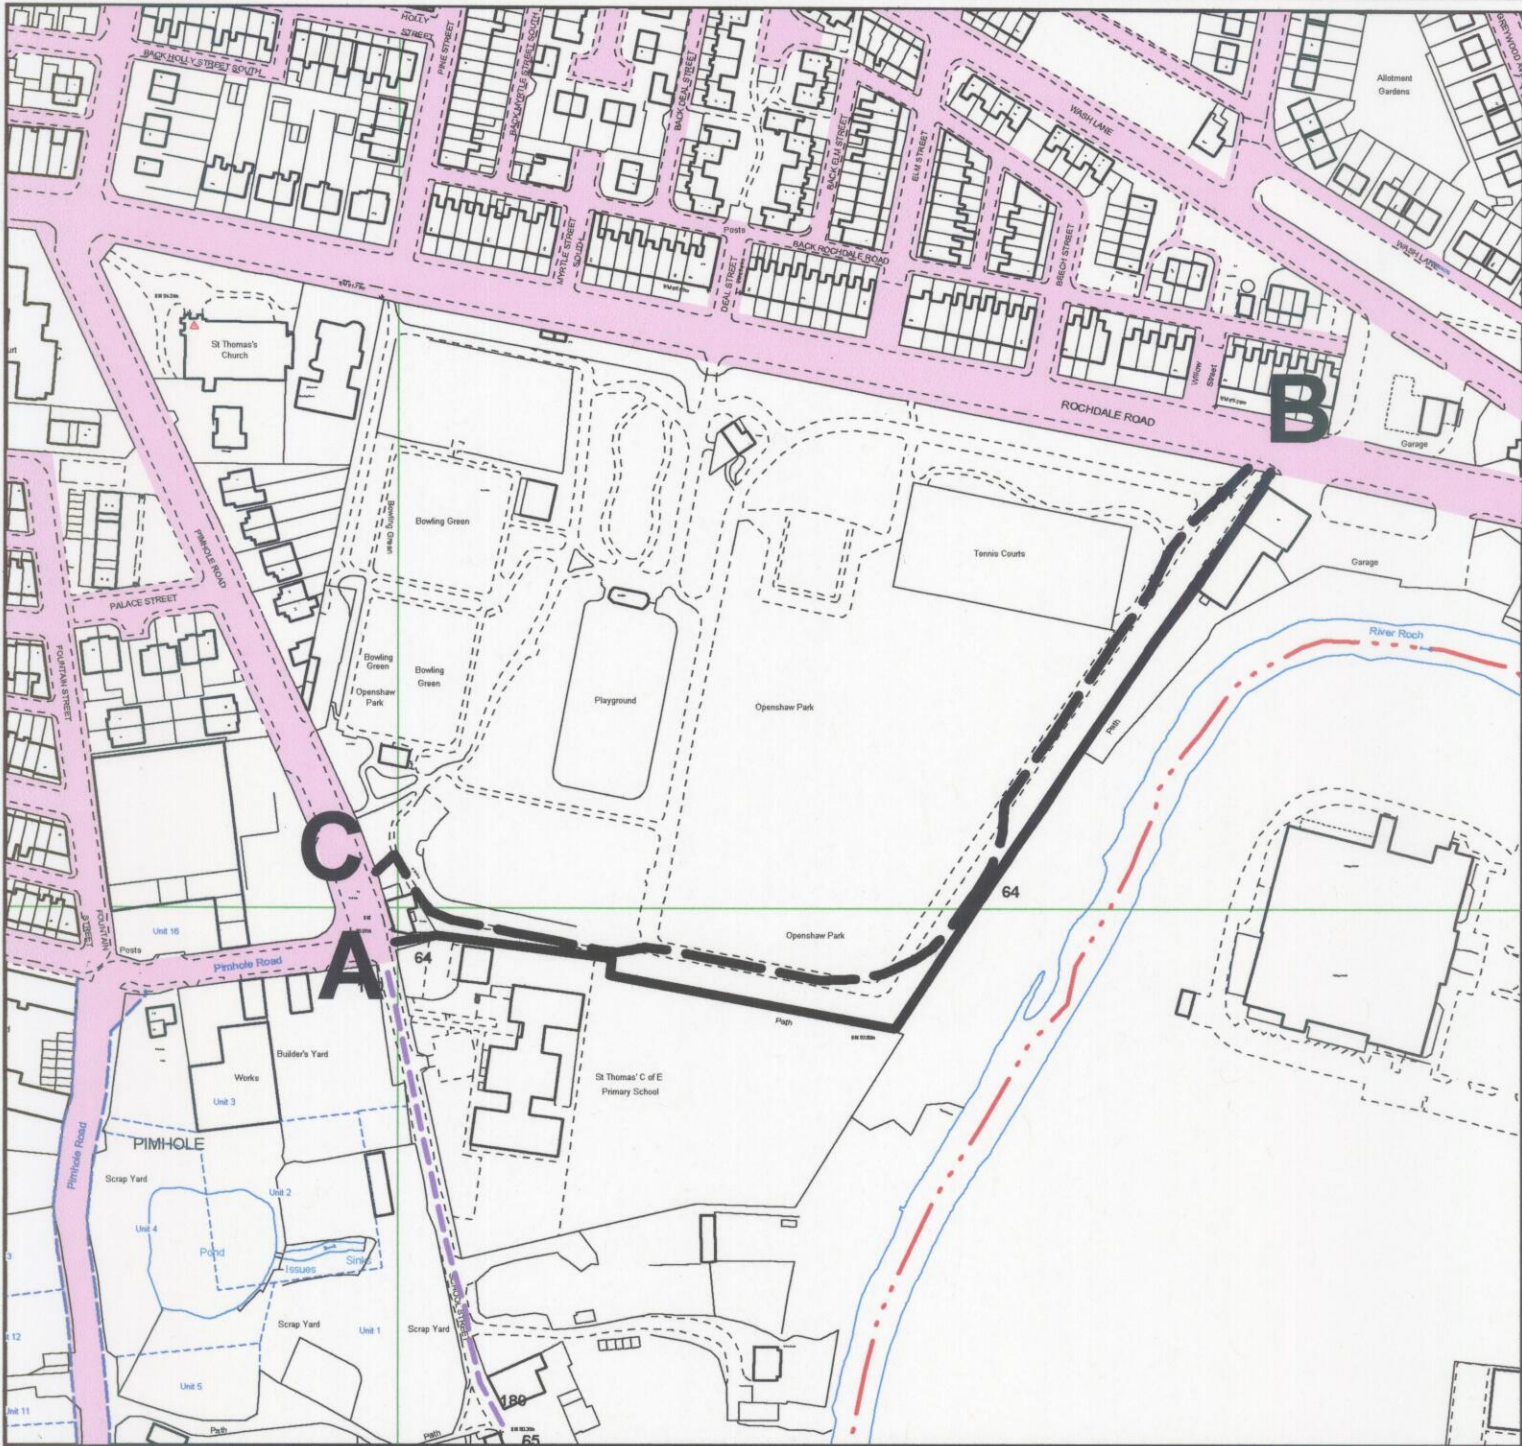

This plan is for guidance purposes only and the Council do not accept any liability whatsoever as to the accuracy of the information contained within it, or from any loss or damage resulting from reliance upon it.

PHOTOGRAPHIC COPY LIABLE TO DISTORTION IN SCALE

Reproduced from the Ordnance Survey mapping with the permission of the Controller of Her Majesty's Stationery Office. (C) Crown Copyright. Unauthorised reproduction infringes Crown Copyright and may lead to civil proceedings. Bury M.B.C. 10023063.

PLAN PRW/64/BURY/DC  
SCALE 1:2500  
DRAWN BY DC  
OS No. SD8110NE  
DATE February 2008

**Environment & Development Services**  
Engineering Division  
Lester House  
21 Broad Street, Bury, BL9 OAW  
Telephone 0161 253 5828  
Fax 0161 253 5280

