


PLAN 2 OPENSHAW PARK

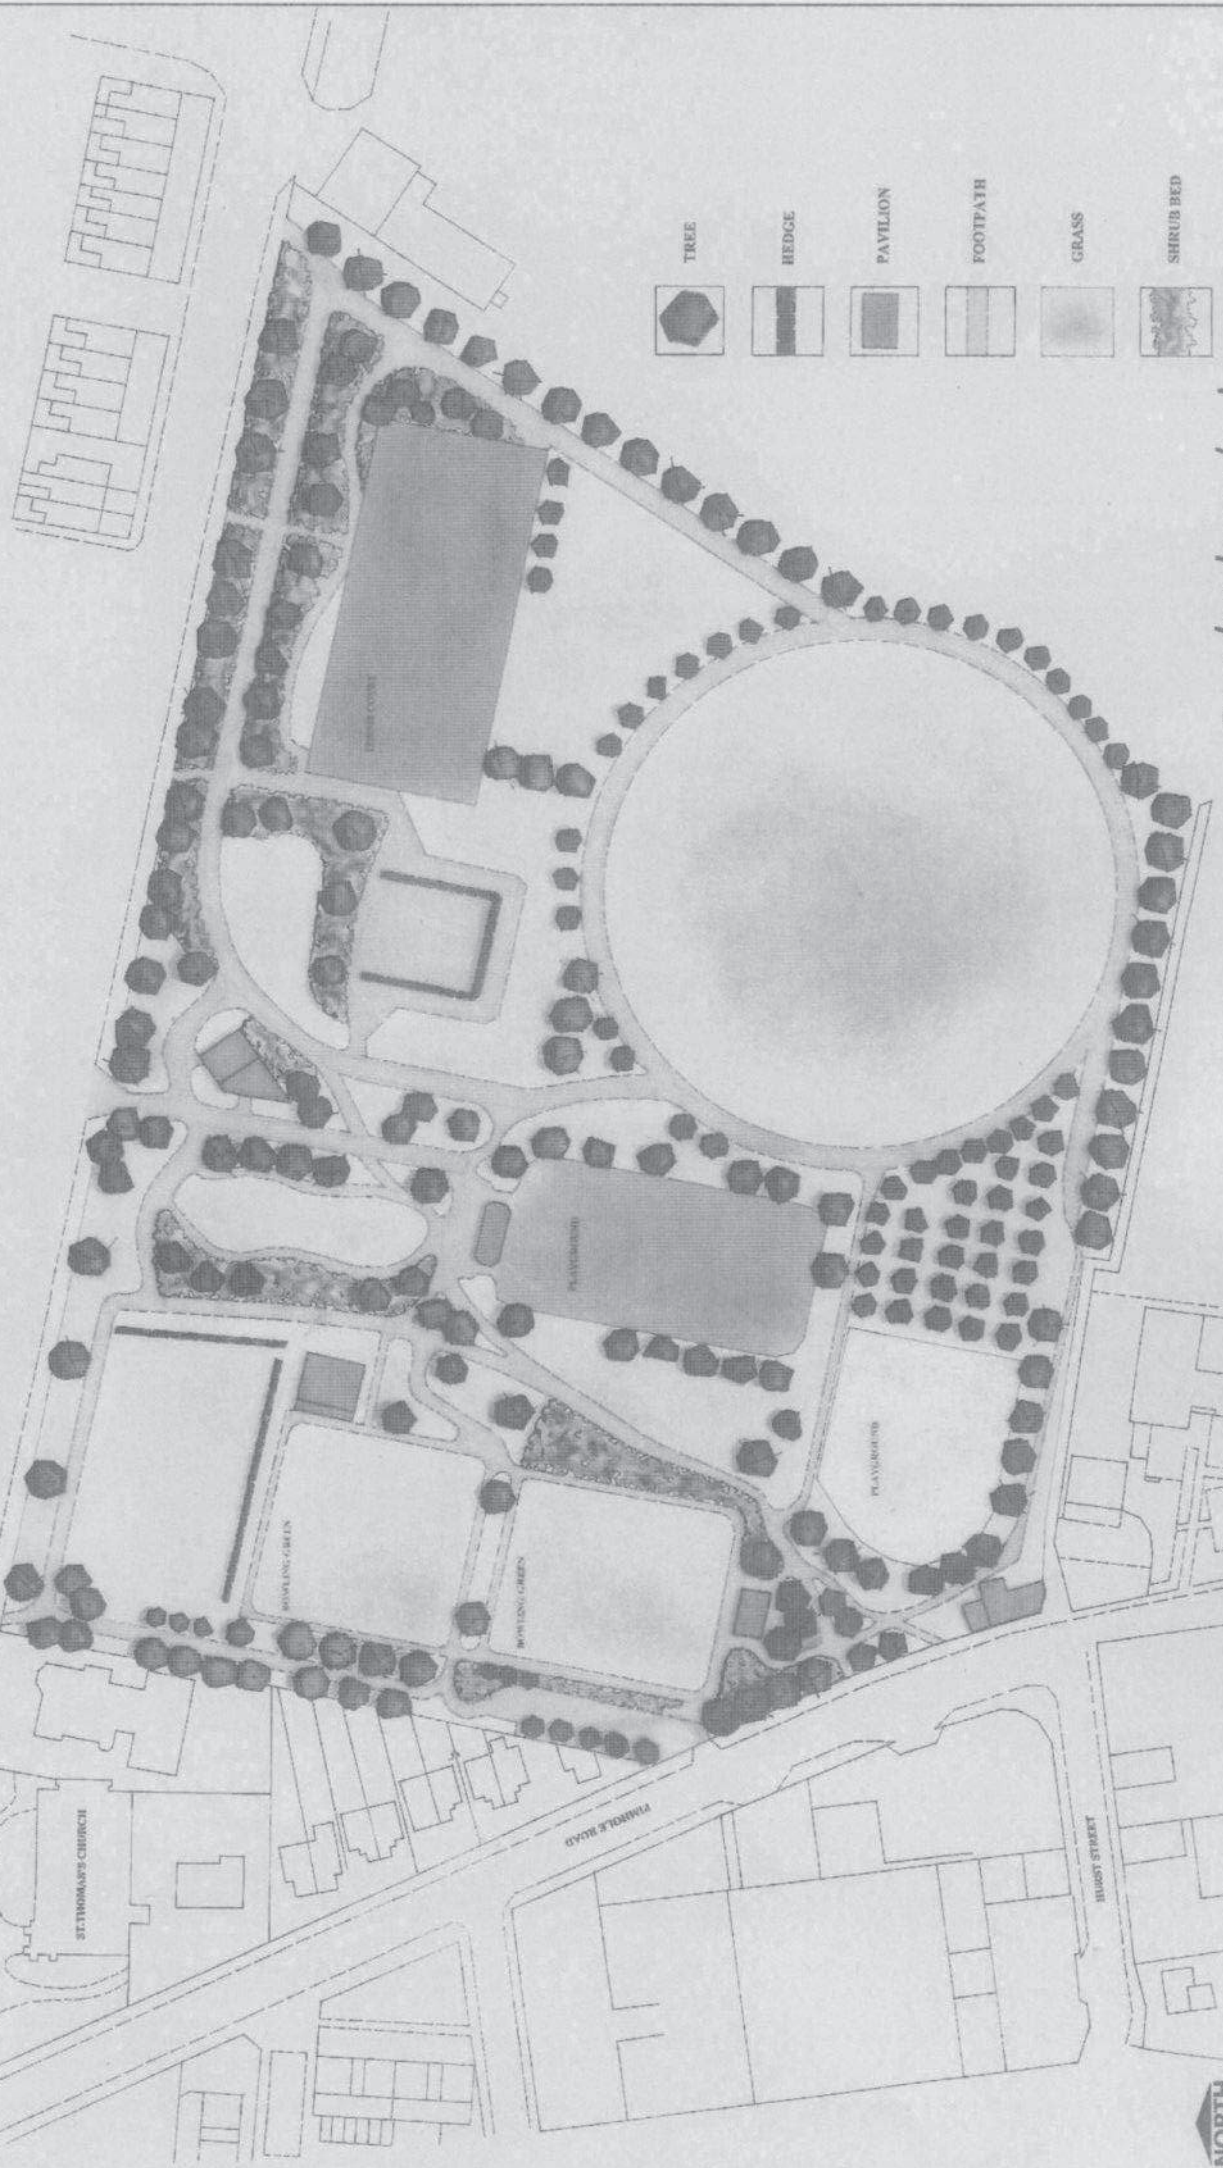

- TREE
- HEDGE
- PAVILION
- FOOTPATH
- GRASS
- SHRUB BED

PEW/64/BURY/DC/2

