


PUBLIC FOOTPATH No. 39, BURY. LOCATION PLAN

- Definitive Footpath
- Bridleway
- - - - RUPP

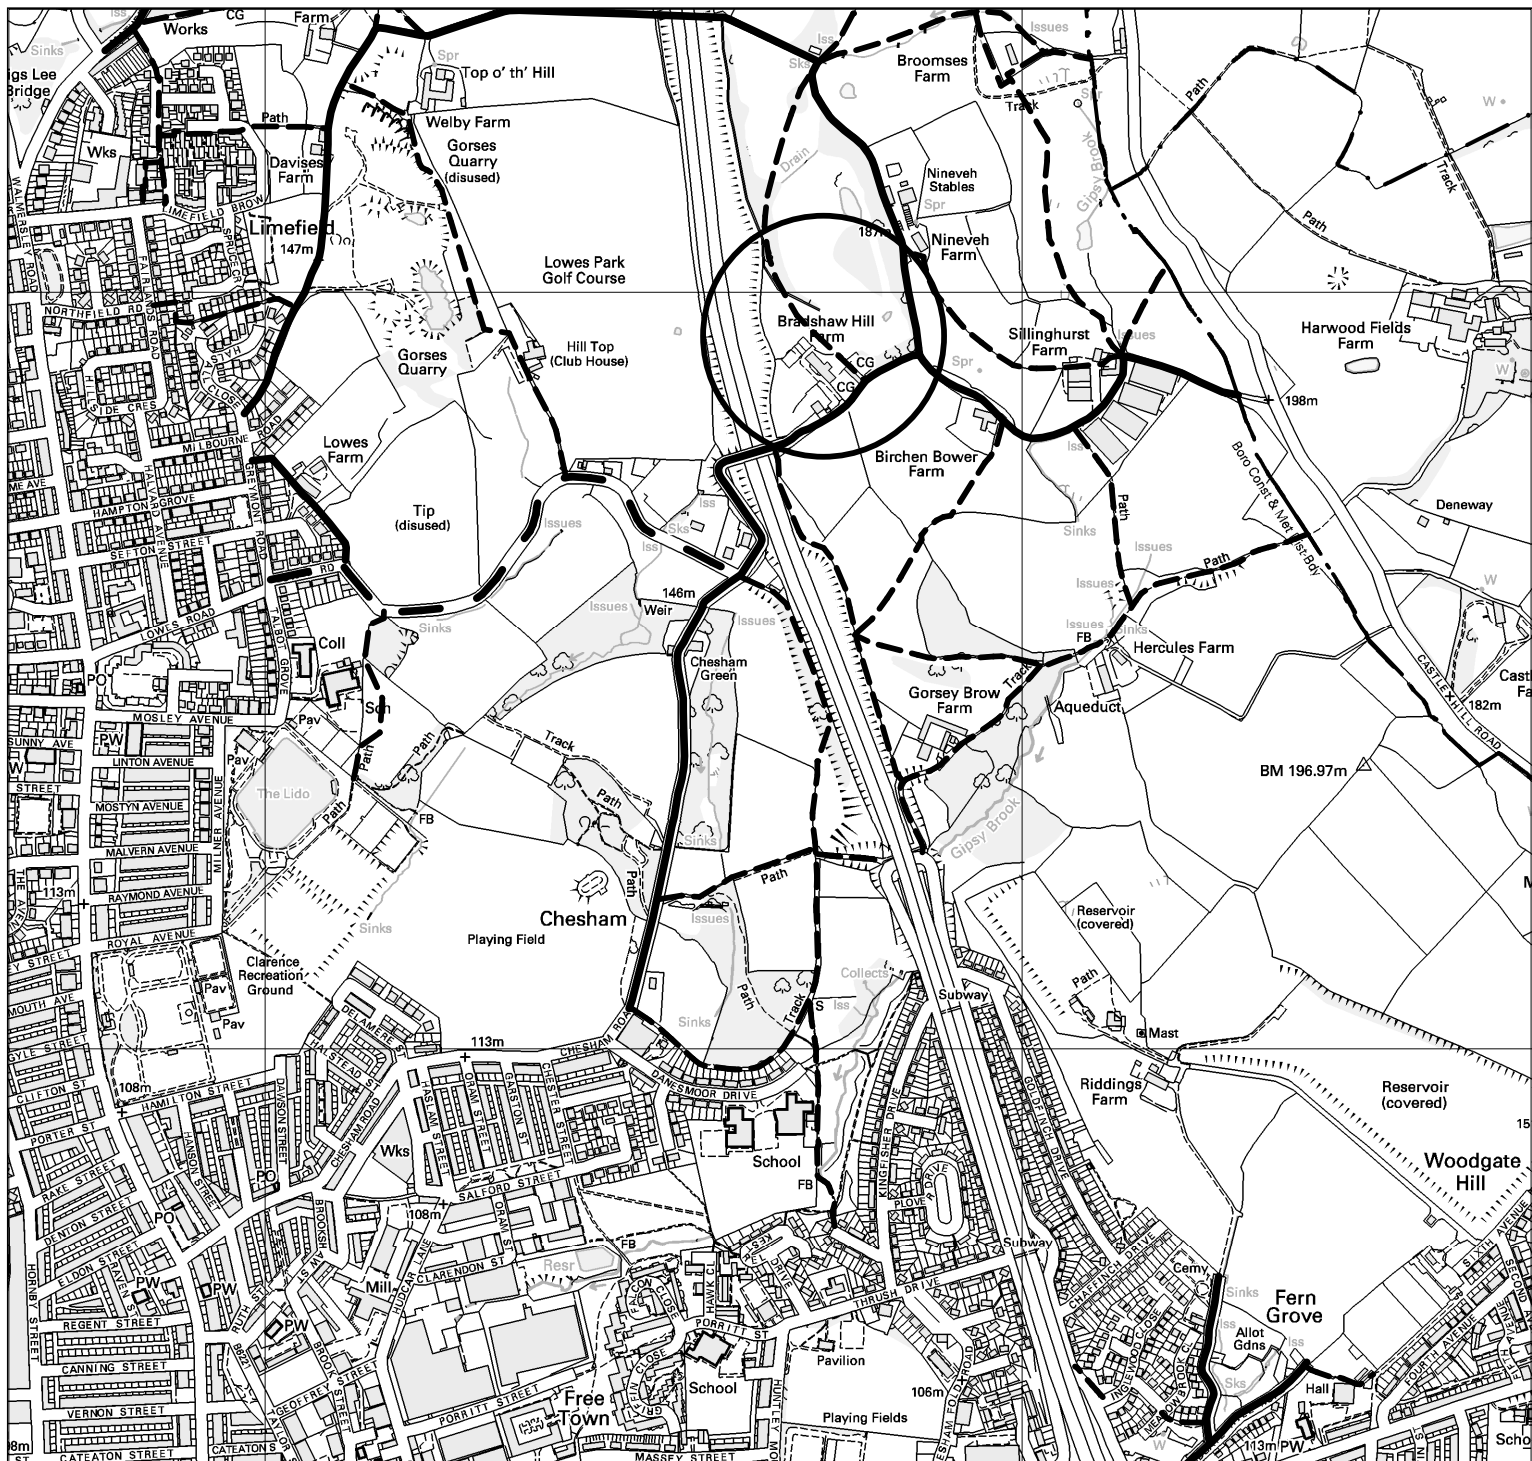

PLAN 2



This plan is for guidance purposes only and the Council do not accept any liability whatsoever as to the accuracy of the information contained within it, or from any loss or damage resulting from reliance upon it.

PHOTOGRAPHIC COPY LIABLE TO DISTORTION IN SCALE

Reproduced from the Ordnance Survey mapping with the permission of the Controller of Her Majesty's Stationery Office. (C) Crown Copyright. Unauthorised reproduction infringes Crown Copyright and may lead to civil proceedings. 10023063/2007.

PLAN _____ PRW/39/BURY/DC/2
 SCALE _____ 1:1250
 DRAWN BY _____ DC
 OS No. _____ SD8112NE
 DATE _____ October 2007

**Environment & Development
 Services**
 Engineering Division
 Lester House
 21 Broad Street, Bury, BL9 OAW
 Telephone 0161 253 5828
 Fax 0161 253 5280

