


APPLICATION TO DIVERT PART OF PUBLIC FOOTPATH No. 158, BURY.

-  Public Footpath
-  Path to be Diverted
-  Diversion

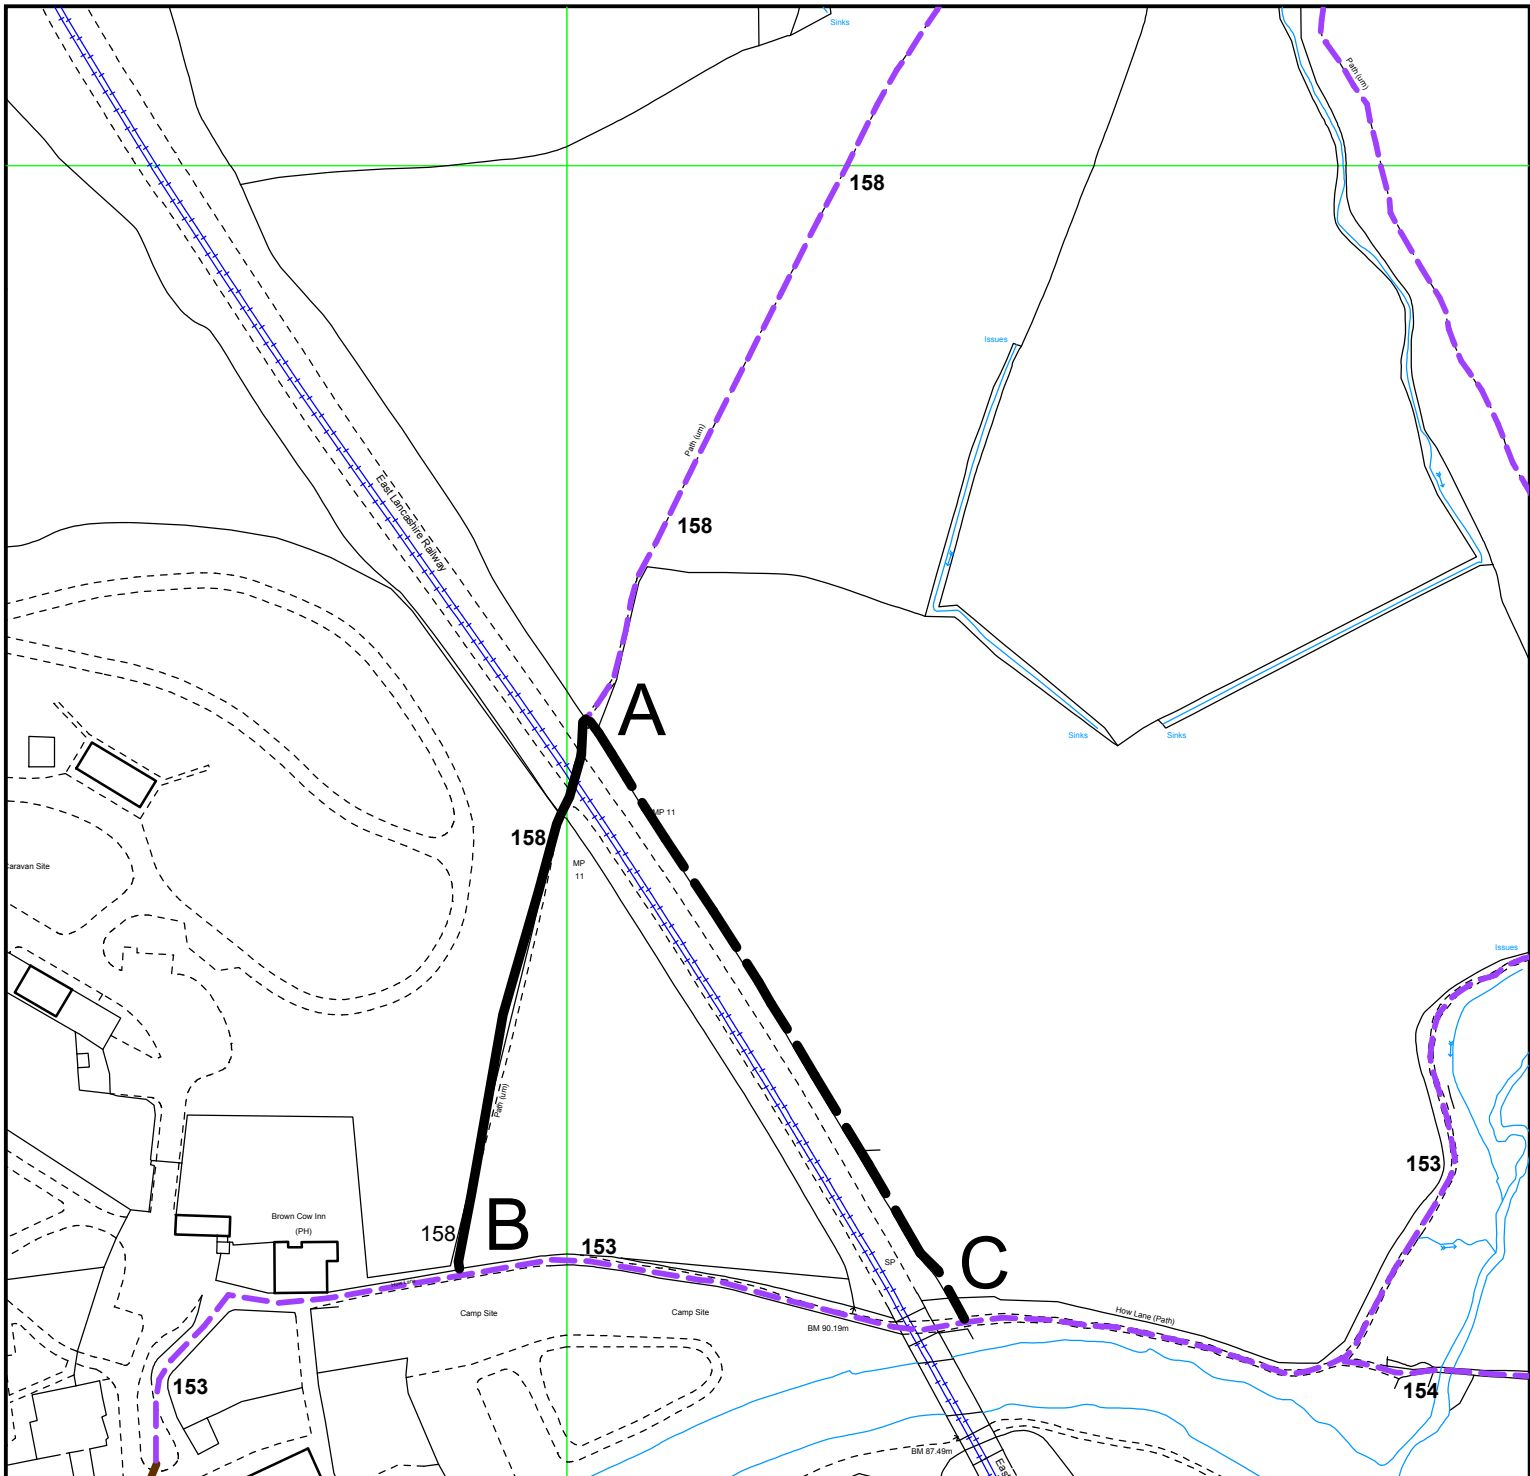

PLAN 1



This plan is for guidance purposes only and the Council do not accept any liability whatsoever as to the accuracy of the information contained within it, or from any loss or damage resulting from reliance upon it.

PHOTOGRAPHIC COPY LIABLE TO DISTORTION IN SCALE

Reproduced from the Ordnance Survey mapping with the permission of the Controller of Her Majesty's Stationery Office.(C) Crown Copyright. Unauthorised reproduction infringes Crown Copyright and may lead to civil proceedings. 100023063/2010.

PLAN PRW/158/BURY/DC1
 SCALE 1:2000
 DRAWN BY DC
 OS No. SD8012NW
 DATE February 2010

**Environment & Development
 Services**
 Engineering Division
 Lester House
 21 Broad Street, Bury, BL9 OAW
 Telephone 0161 253 5828
 Fax 0161 253 5280

