


**APPLICATION TO DIVERT PART OF PUBLIC FOOTPATH No. 158, BURY.**

· - - - - - Public Footpath  
 ——— X ——— Byway

——— Path to be Diverted  
 - - - - - Diversion



**PLAN 2**

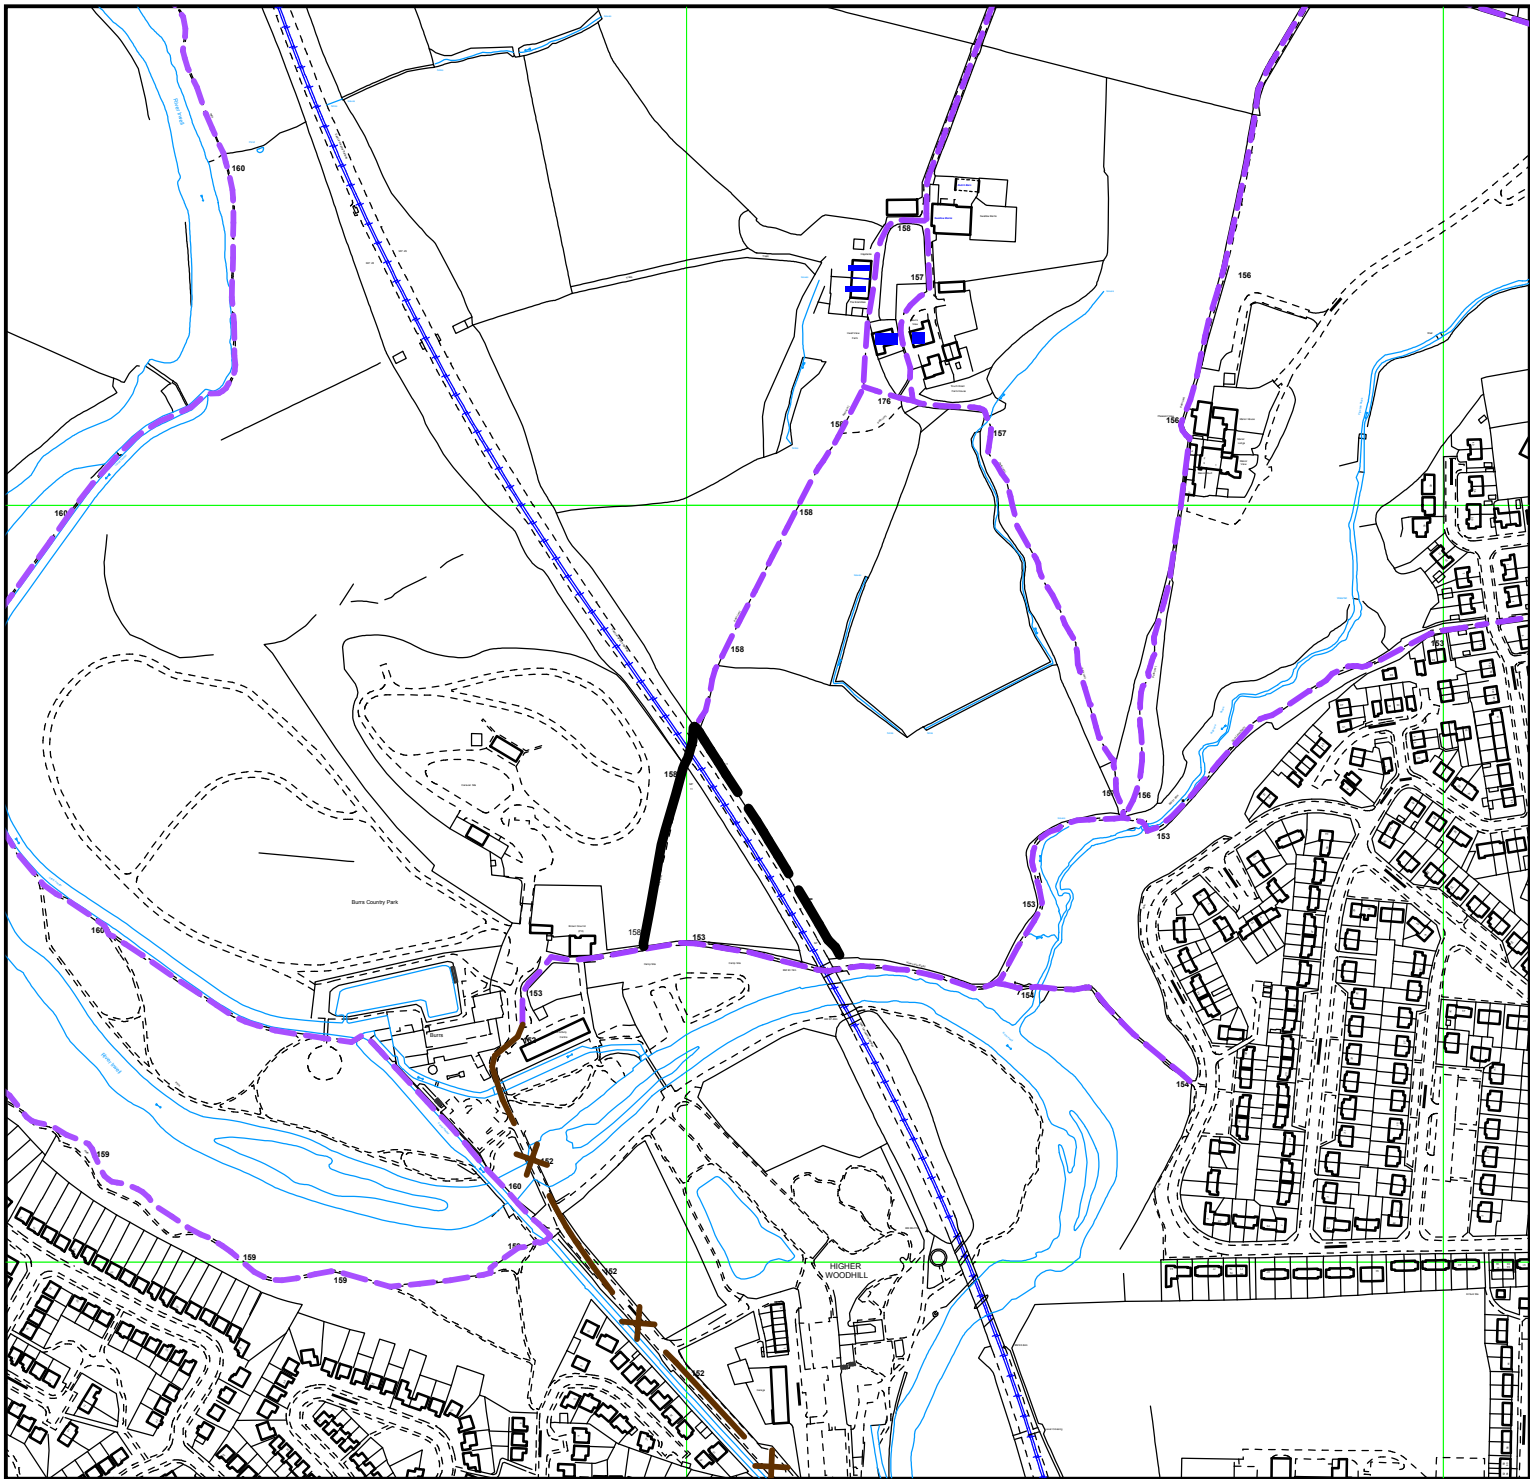

This plan is for guidance purposes only and the Council do not accept any liability whatsoever as to the accuracy of the information contained within it, or from any loss or damage resulting from reliance upon it.

**PHOTOGRAPHIC COPY LIABLE TO DISTORTION IN SCALE**

Reproduced from the Ordnance Survey mapping with the permission of the Controller of Her Majesty's Stationery Office.(C) Crown Copyright. Unauthorised reproduction infringes Crown Copyright and may lead to civil proceedings. 100023063/2010.

PLAN PRW/158/BURY/DC2  
 SCALE 1:5000  
 DRAWN BY DC  
 OS No. SD8012NW  
 DATE February 2010

**Environment & Development  
 Services**  
 Engineering Division  
 Lester House  
 21 Broad Street, Bury, BL9 OAW  
 Telephone 0161 253 5828  
 Fax 0161 253 5280

