


**APPLICATION TO DIVERT PART OF PUBLIC FOOTPATH No. 15, ST ANDREWS, RADCLIFFE.**

- Footpath to be Diverted
- Proposed Diversion
- Bury / Radcliffe Boundary
- Public Footpath
- Bridleway

**PLAN 1**

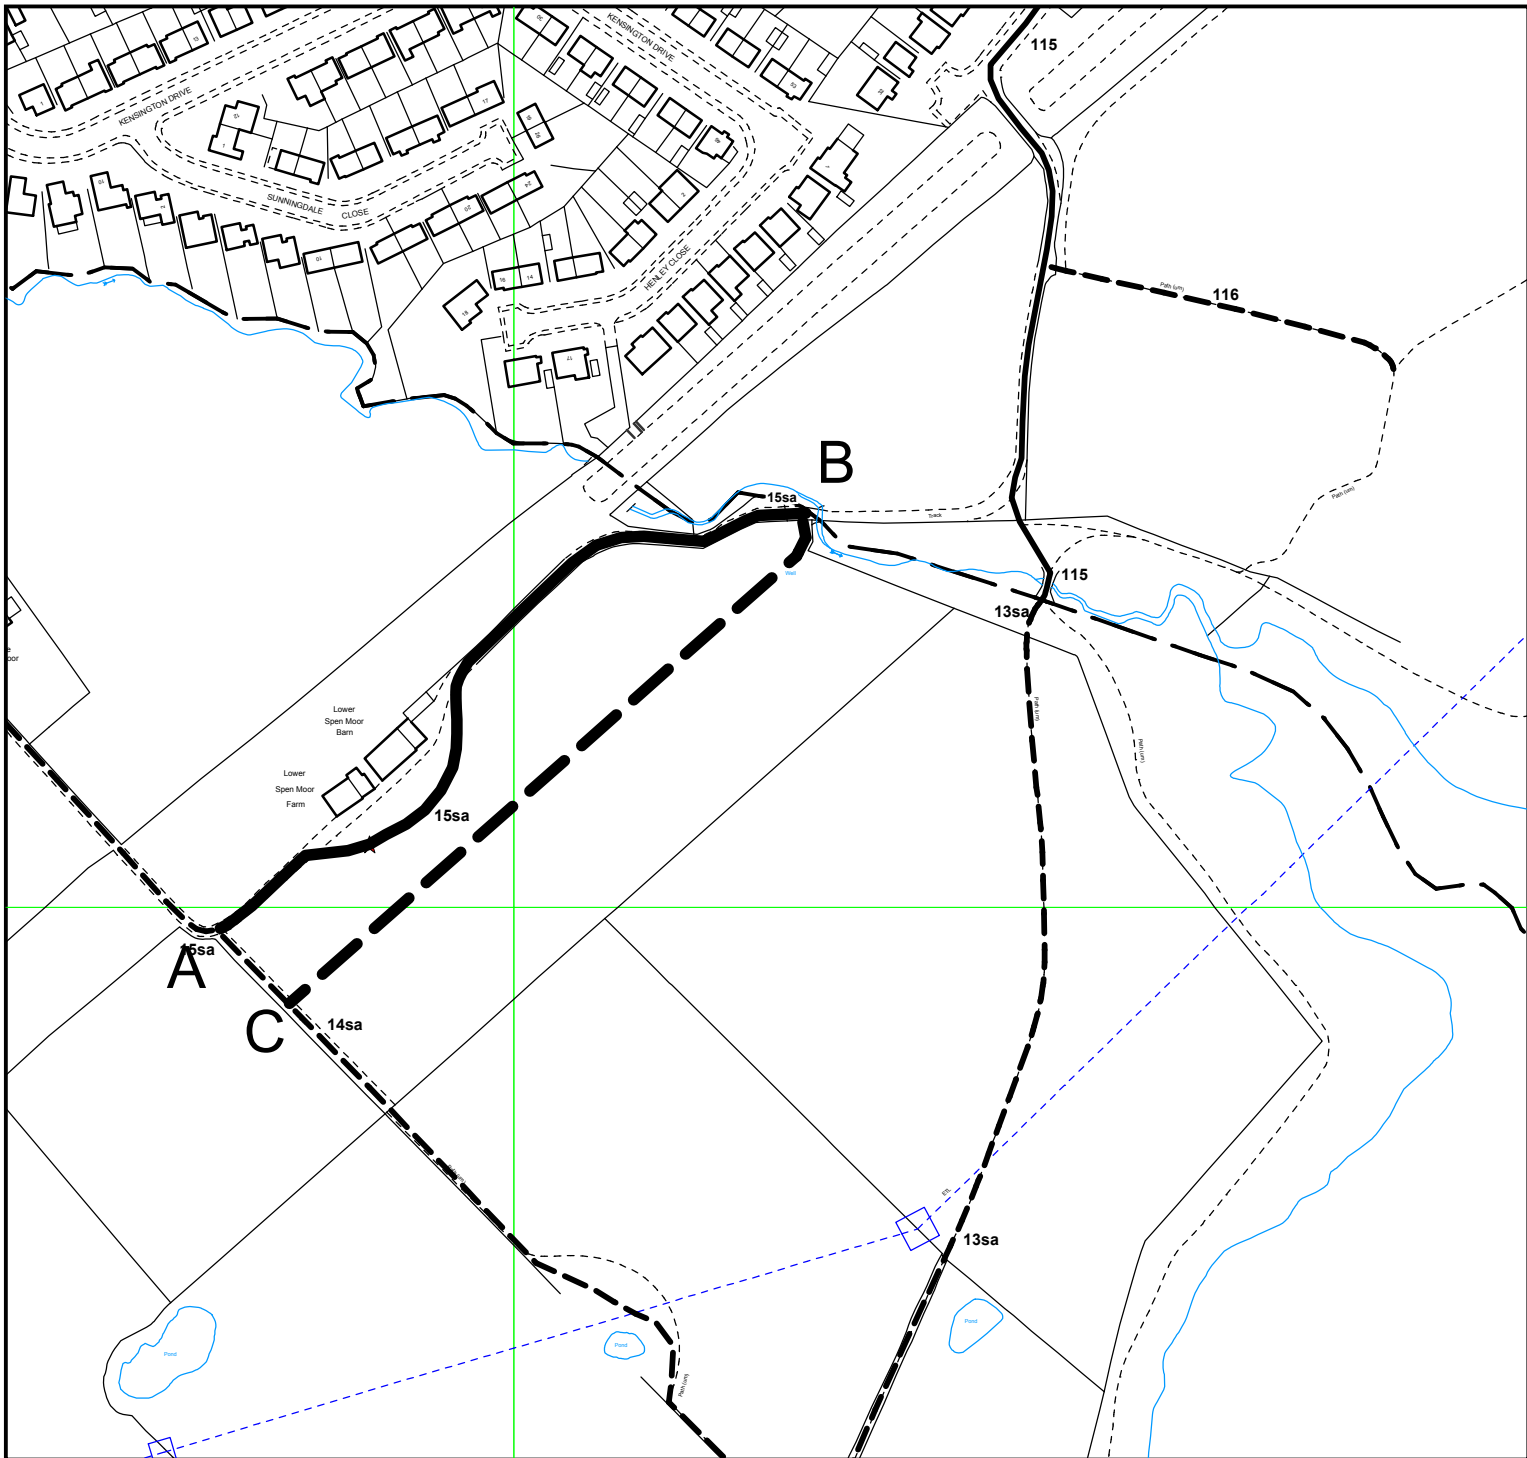

This plan is for guidance purposes only and the Council do not accept any liability whatsoever as to the accuracy of the information contained within it, or from any loss or damage resulting from reliance upon it.

**PHOTOGRAPHIC COPY LIABLE TO DISTORTION IN SCALE**

Reproduced from the Ordnance Survey mapping with the permission of the Controller of Her Majesty's Stationery Office.(C) Crown Copyright. Unauthorised reproduction infringes Crown Copyright and may lead to civil proceedings. 100023063/2010.

PLAN PRW/15/SA/DC/1  
 SCALE 1:2500  
 DRAWN BY DC  
 OS No. SD7809NE  
 DATE May 2010

**Environment & Development Services**

Engineering Division  
 PO Box 567, 3 Knowsley Place  
 Duke Street, Bury, BL8 9JD  
 Telephone 0161 253 5822

