


Application to Divert of part of Public Footpath No 61, Tottington & Close  
part of Public Footpath No 62, Tottington.

- Public Footpath
- ..... Public Footpath to be Diverted A-C-D
- Public Footpath to be closed B-C
- · — · — Proposed Diversion A-B-D

**PLAN 1**

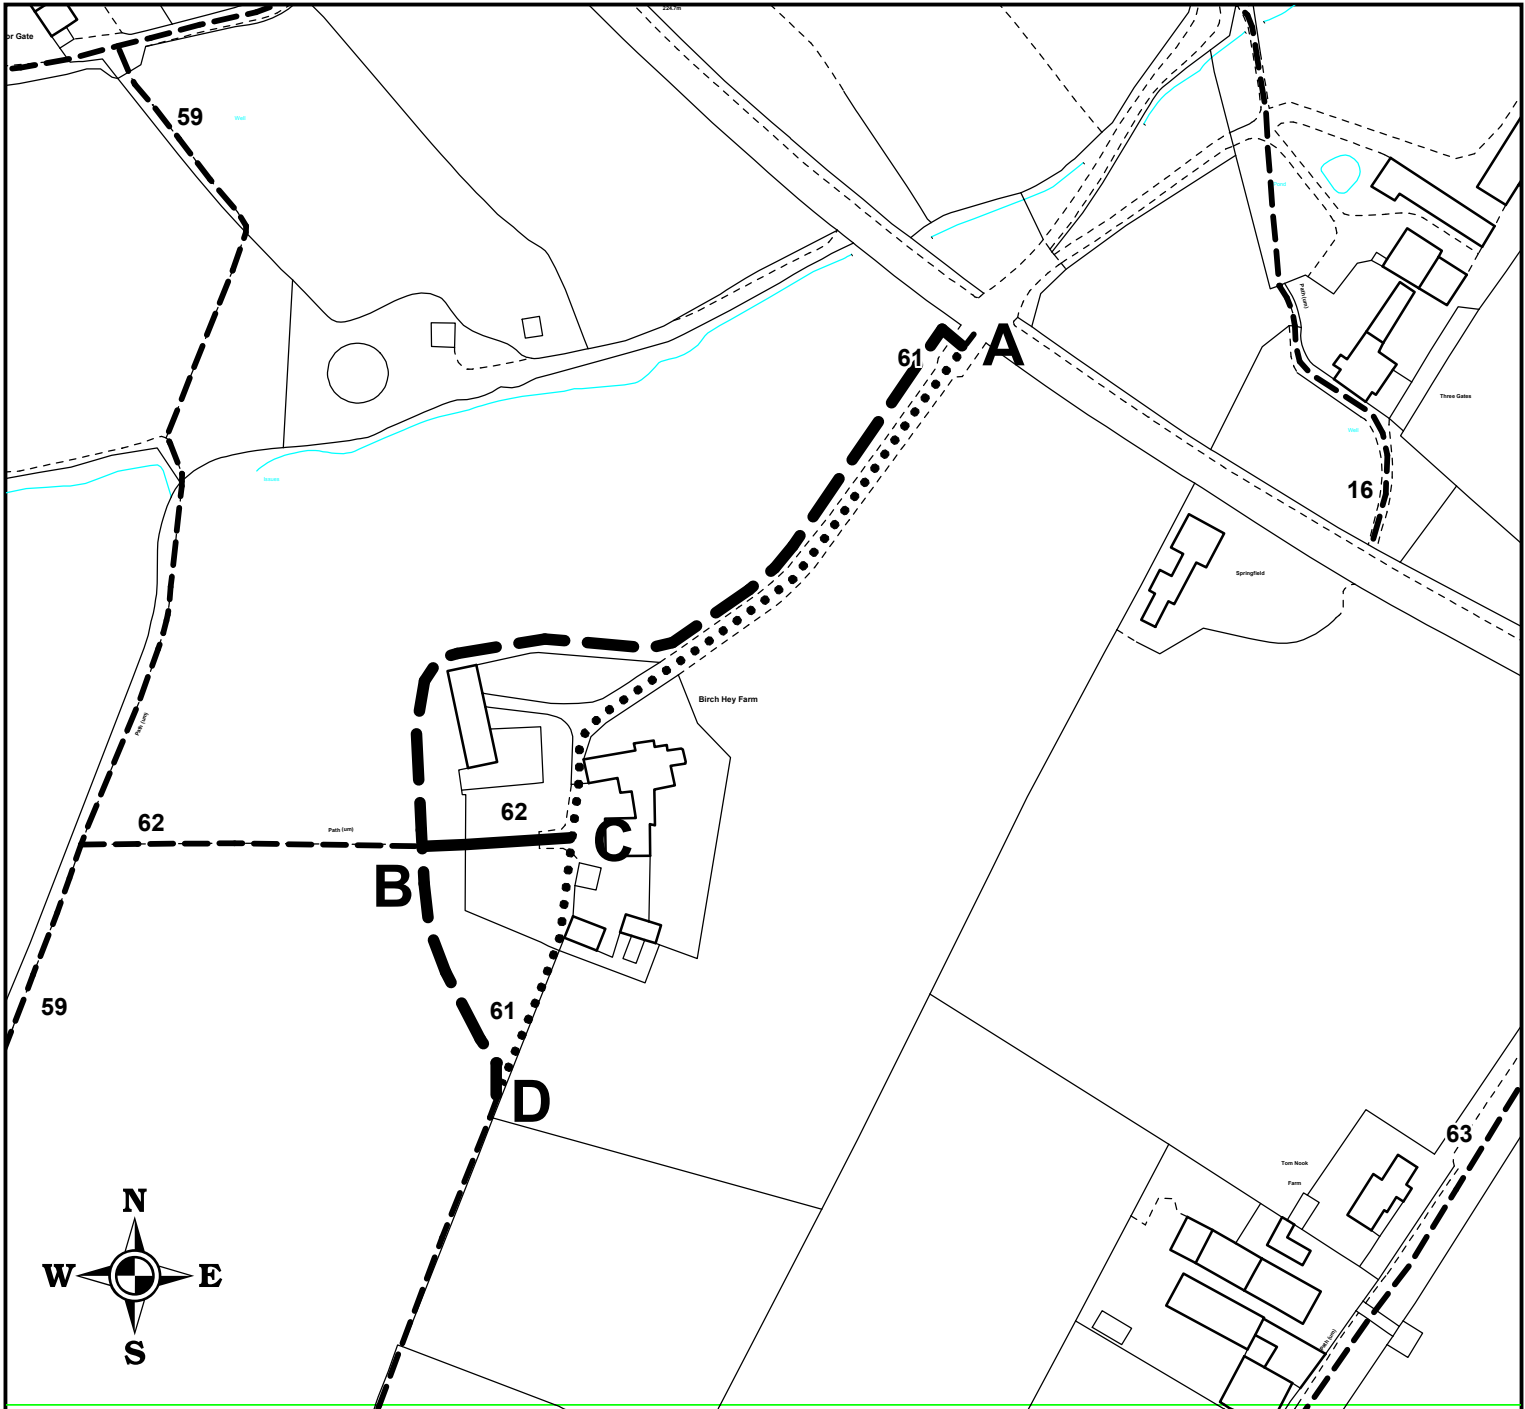

This plan is for guidance purposes only and the Council do not accept any liability whatsoever as to the accuracy of the information contained within it, or from any loss or damage resulting from reliance upon it.

**PHOTOGRAPHIC COPY LIABLE TO DISTORTION IN SCALE**

Reproduced from the Ordnance Survey mapping with the permission of the Controller of Her Majesty's Stationery Office.(C) Crown Copyright. Unauthorised reproduction infringes Crown Copyright and may lead to civil proceedings. 100023063/2010.

PLAN \_\_\_\_\_ PRW/61&62/TOTT/GOC/1  
 SCALE \_\_\_\_\_ 1:2000  
 DRAWN BY \_\_\_\_\_ GOC  
 OS No. \_\_\_\_\_ SD7514  
 DATE \_\_\_\_\_ May 2010

**Environment & Development  
 Services**

Engineering Division  
 PO Box 567, 3 Knowsley Place  
 Duke Street, Bury, BL8 9JD  
 Telephone 0161 253 5822

