


# PLAN REFERRED TO

SCALE LIABLE TO DISTORTION IF PHOTOCOPIED OR SCANNED

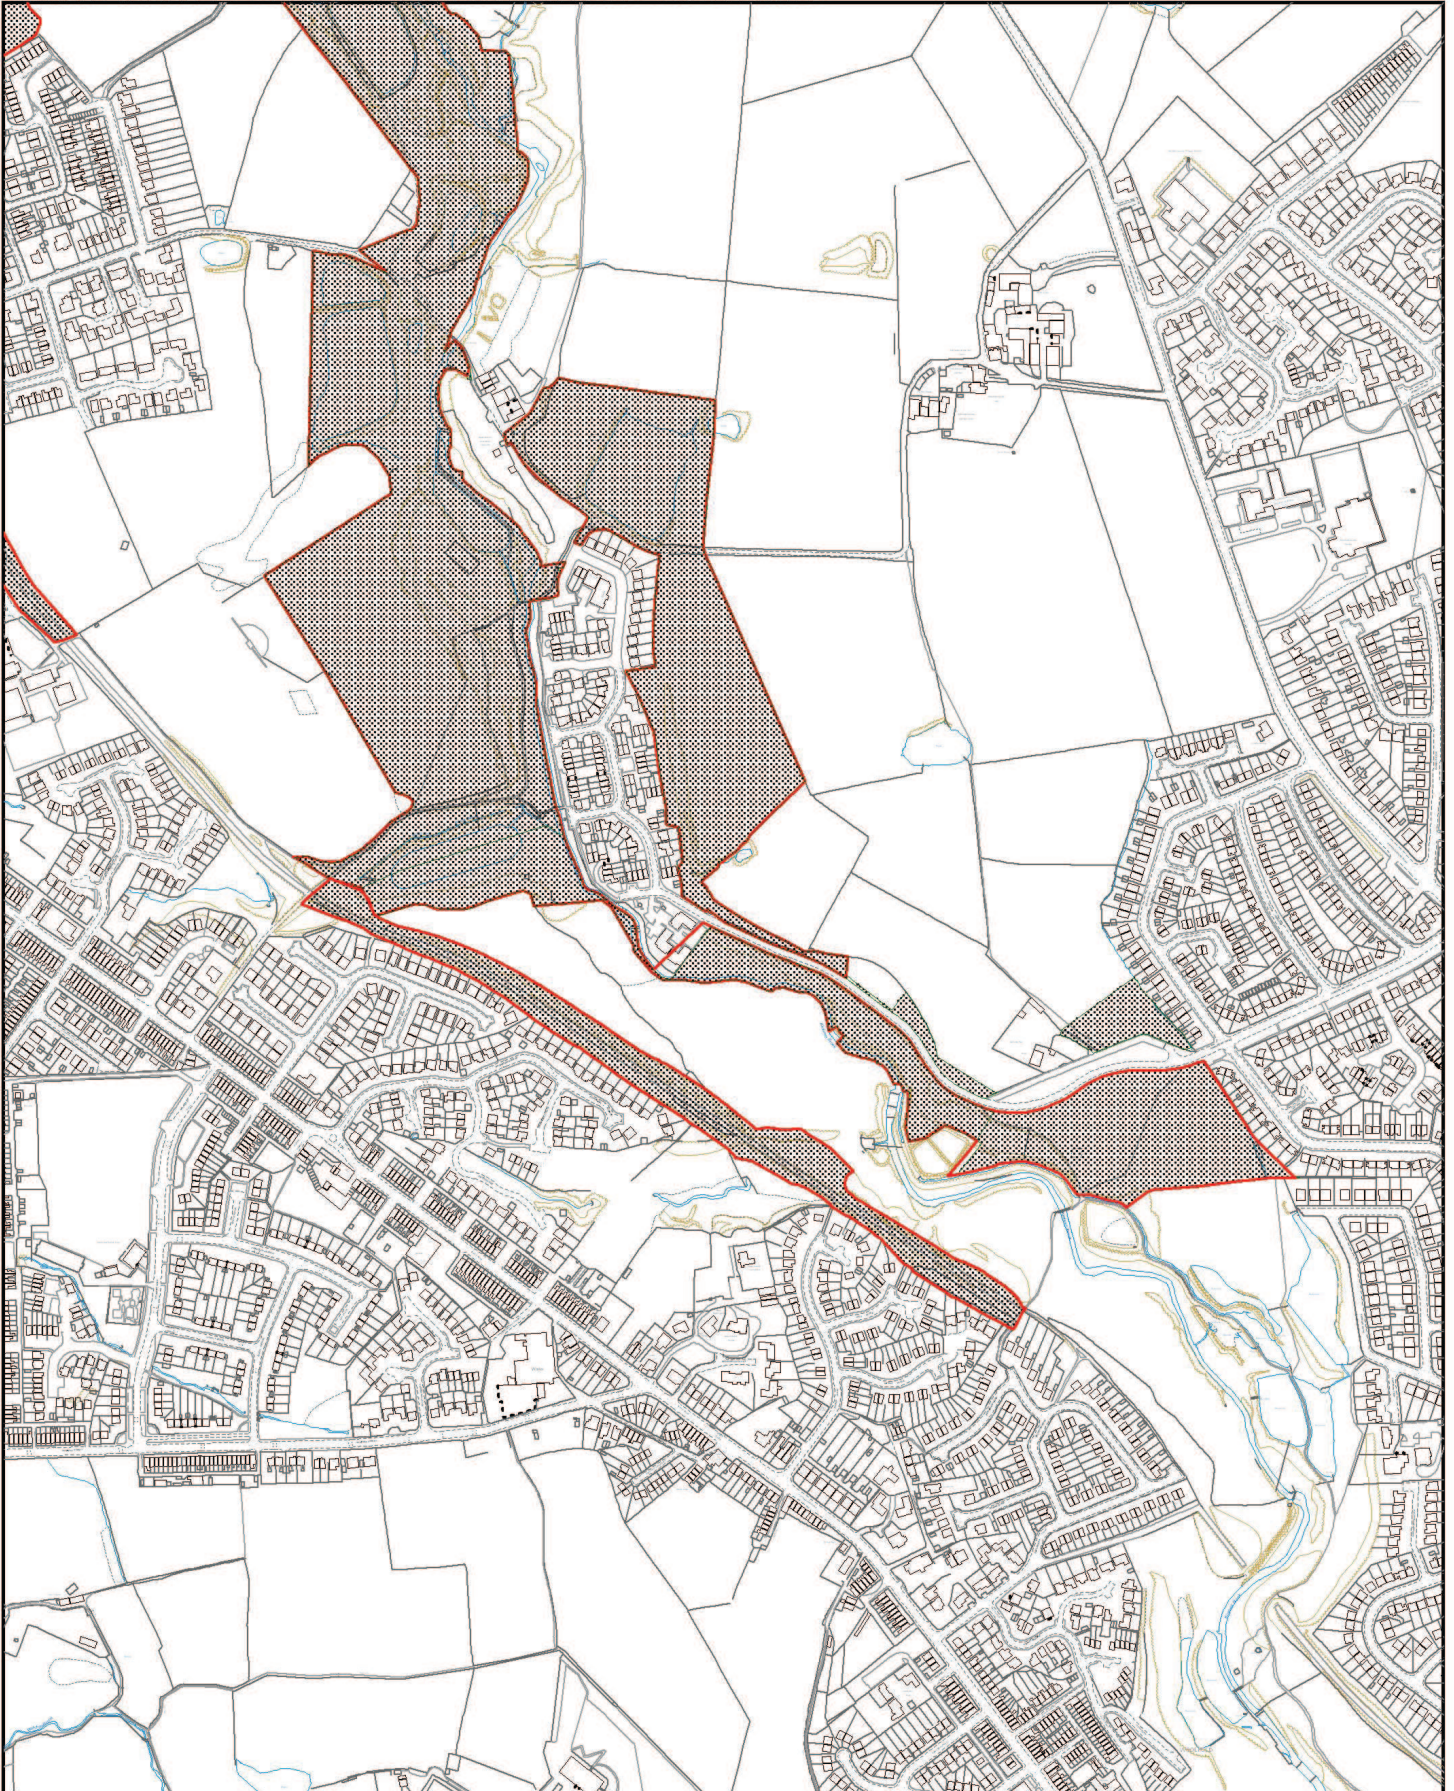

PLAN Kirklees 2  
SCALE \_\_\_\_\_  
DRAWN BY PE  
OS No. 1:5000  
DATE 30/03/2010

**Environment and  
Development Services**  
*Property Services Division*

3 Knowsley Place  
Duke Street  
Bury  
BL9 0EJ