


- Adopted Highway
- Public Footpath
- Path to be Diverted
- Proposed Diversion

APPLICATION TO DIVERT PART OF PUBLIC FOOTPATH
No. 13, TOTTINGTON

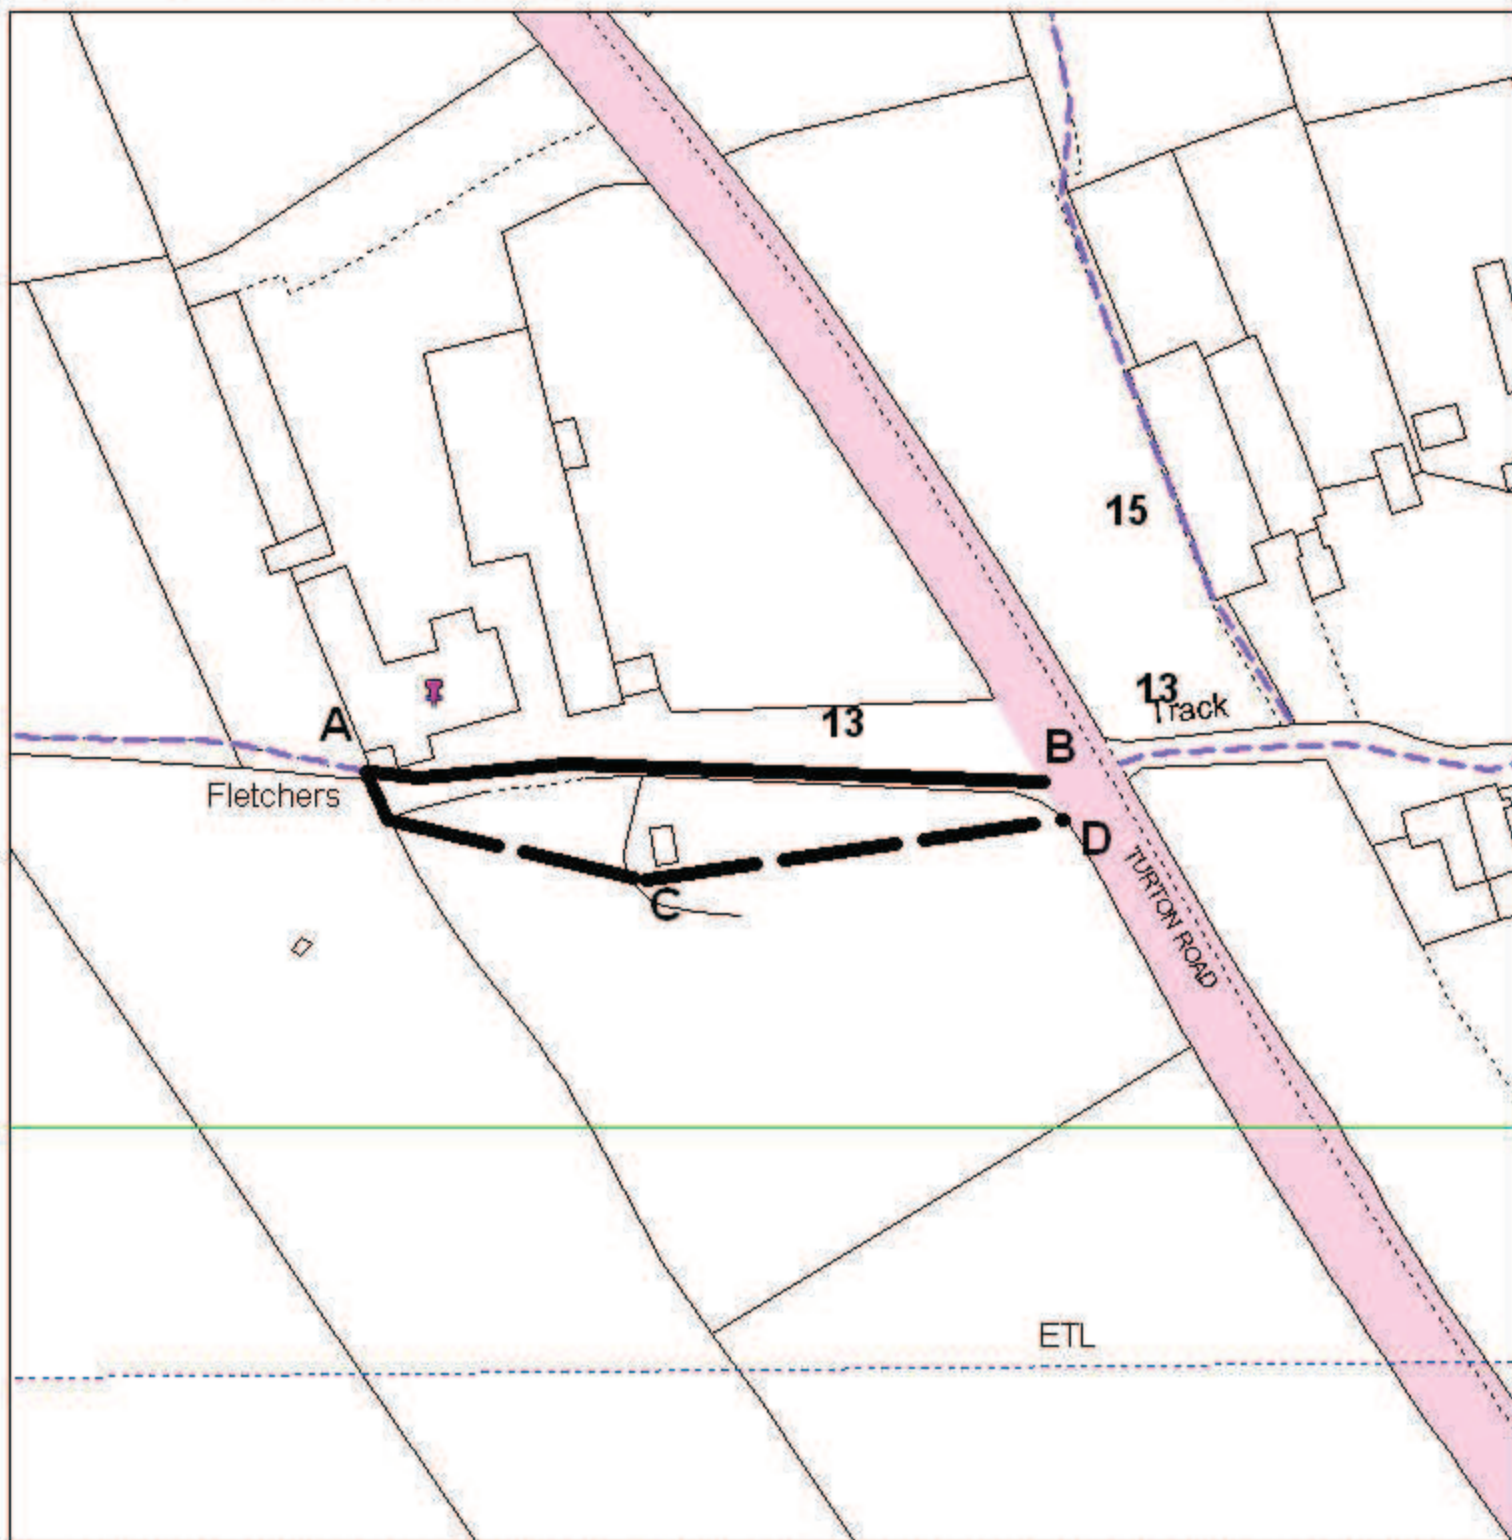

PLAN 1



This plan is for guidance purposes only and the Council do not accept any liability whatsoever as to the accuracy of the information contained within it, or from any loss or damage resulting from reliance upon it.

PHOTOGRAPHIC COPY LIABLE TO DISTORTION IN SCALE

Reproduced from the Ordnance Survey mapping with the permission of the Controller of Her Majesty's Stationery Office. (C) Crown Copyright. Unauthorised reproduction infringes Crown Copyright and may lead to civil proceedings. 100023063/2010.

PLAN PRW/13/TOTT/DC/1
 SCALE 1:1000
 DRAWN BY DC
 OS No. _____
 DATE January 2011

**Environment & Development
 Services**

Engineering Division
 PO Box 567, 3 Knowsley Place
 Duke Street, Bury, BL8 9JD
 Telephone 0161 253 5822

