




Adopted Highway



Definitive Footpath

PLAN 2

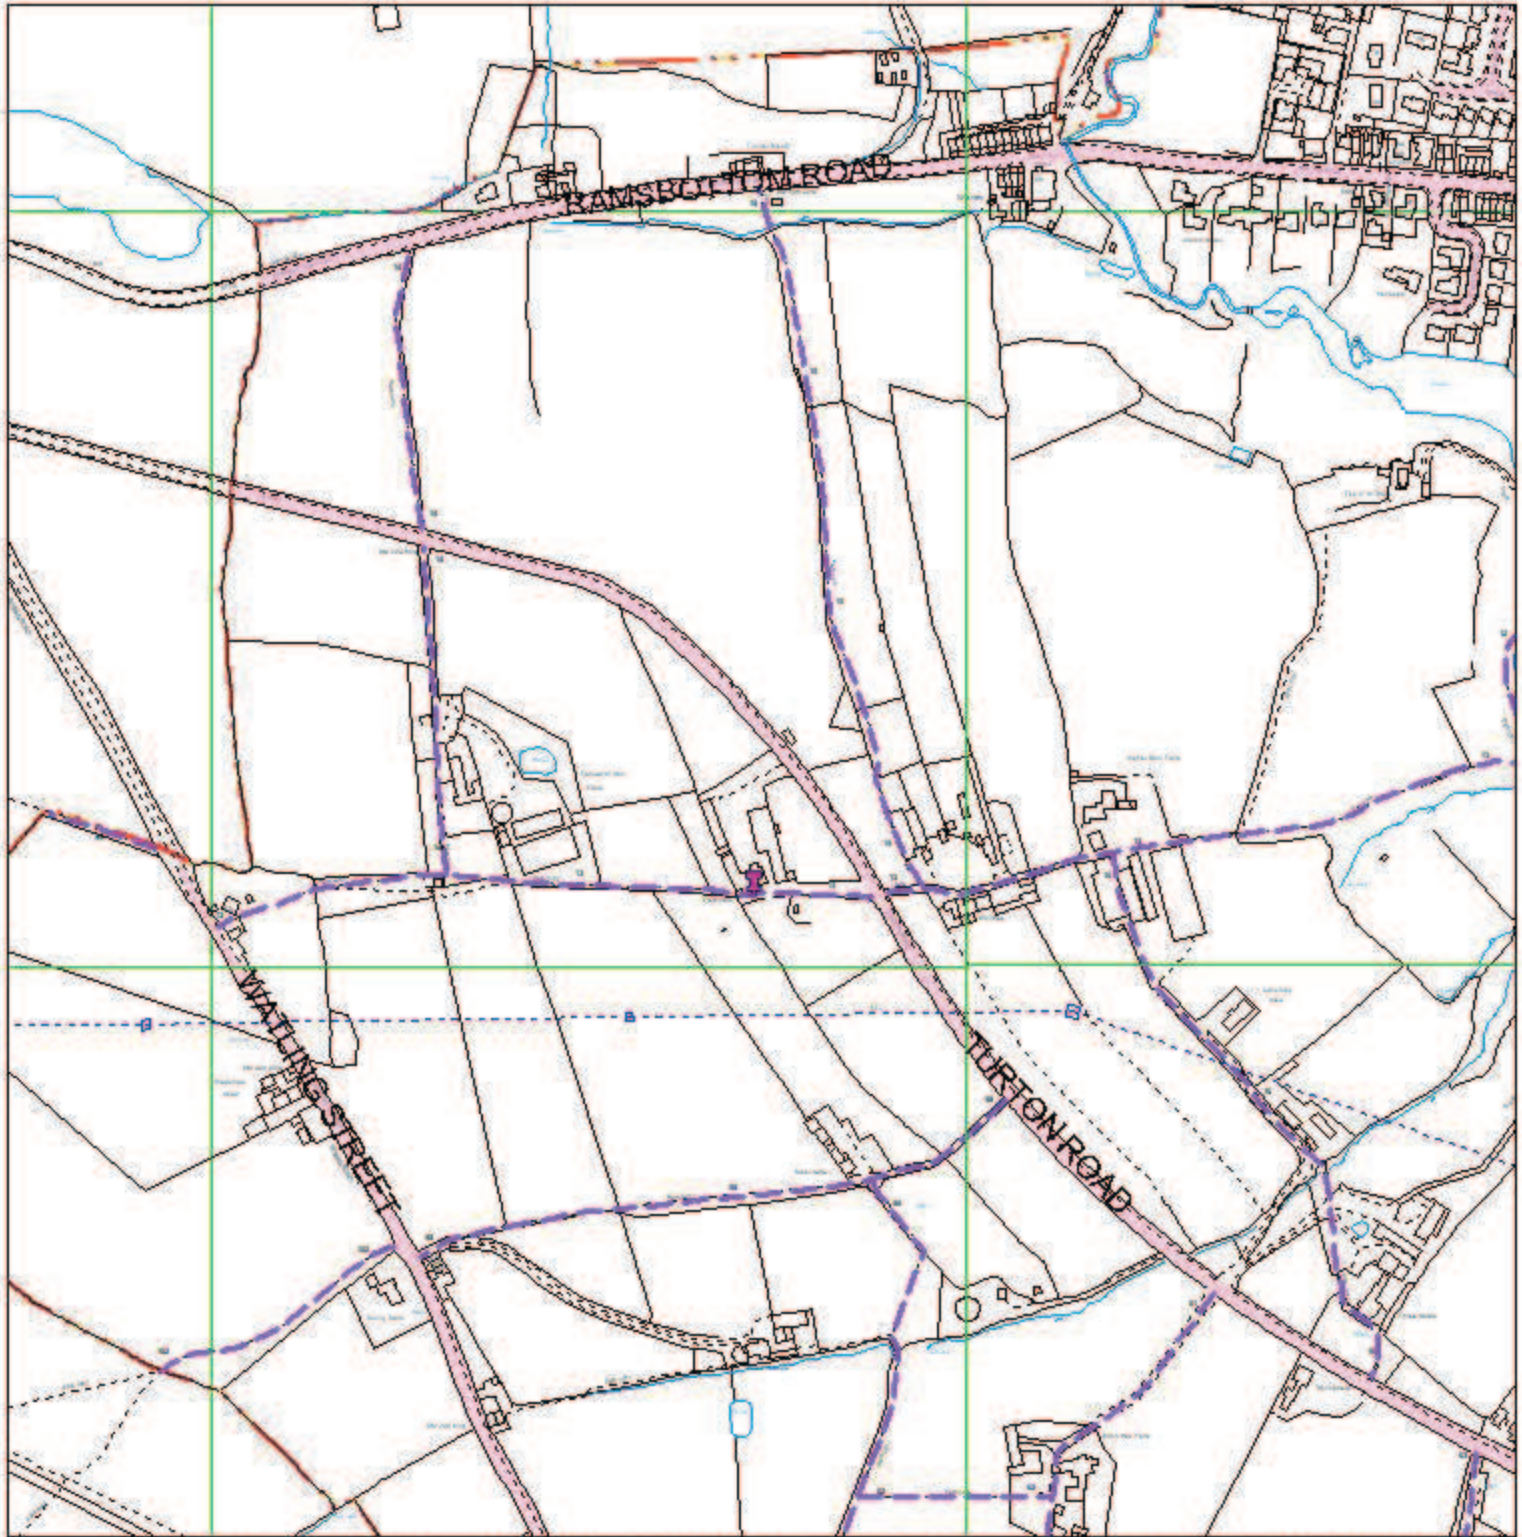

This plan is for guidance purposes only and the Council do not accept any liability whatsoever as to the accuracy of the information contained within it, or from any loss or damage resulting from reliance upon it.

PHOTOGRAPHIC COPY LIABLE TO DISTORTION IN SCALE

Reproduced from the Ordnance Survey mapping with the permission of the Controller of Her Majesty's Stationary Office.(C) Crown Copyright. Unauthorised reproduction infringes Crown Copyright and may lead to civil proceedings. 100023063/2010.

PLAN PRW/13/TOTT/DC/2

SCALE 1:5000

DRAWN BY DC

OS No. _____

DATE January 2011

Environment & Development Services

Engineering Division
PO Box 567, 3 Knowsley Place
Duke Street, Bury, BL8 9JD
Telephone 0161 253 5822

