


- Adopted Highway
- Public Footpath
- Path to be Diverted
- Proposed Diversion

**APPLICATION TO DIVERT PART OF PUBLIC FOOTPATH**  
**No. 13, TOTTINGTON**

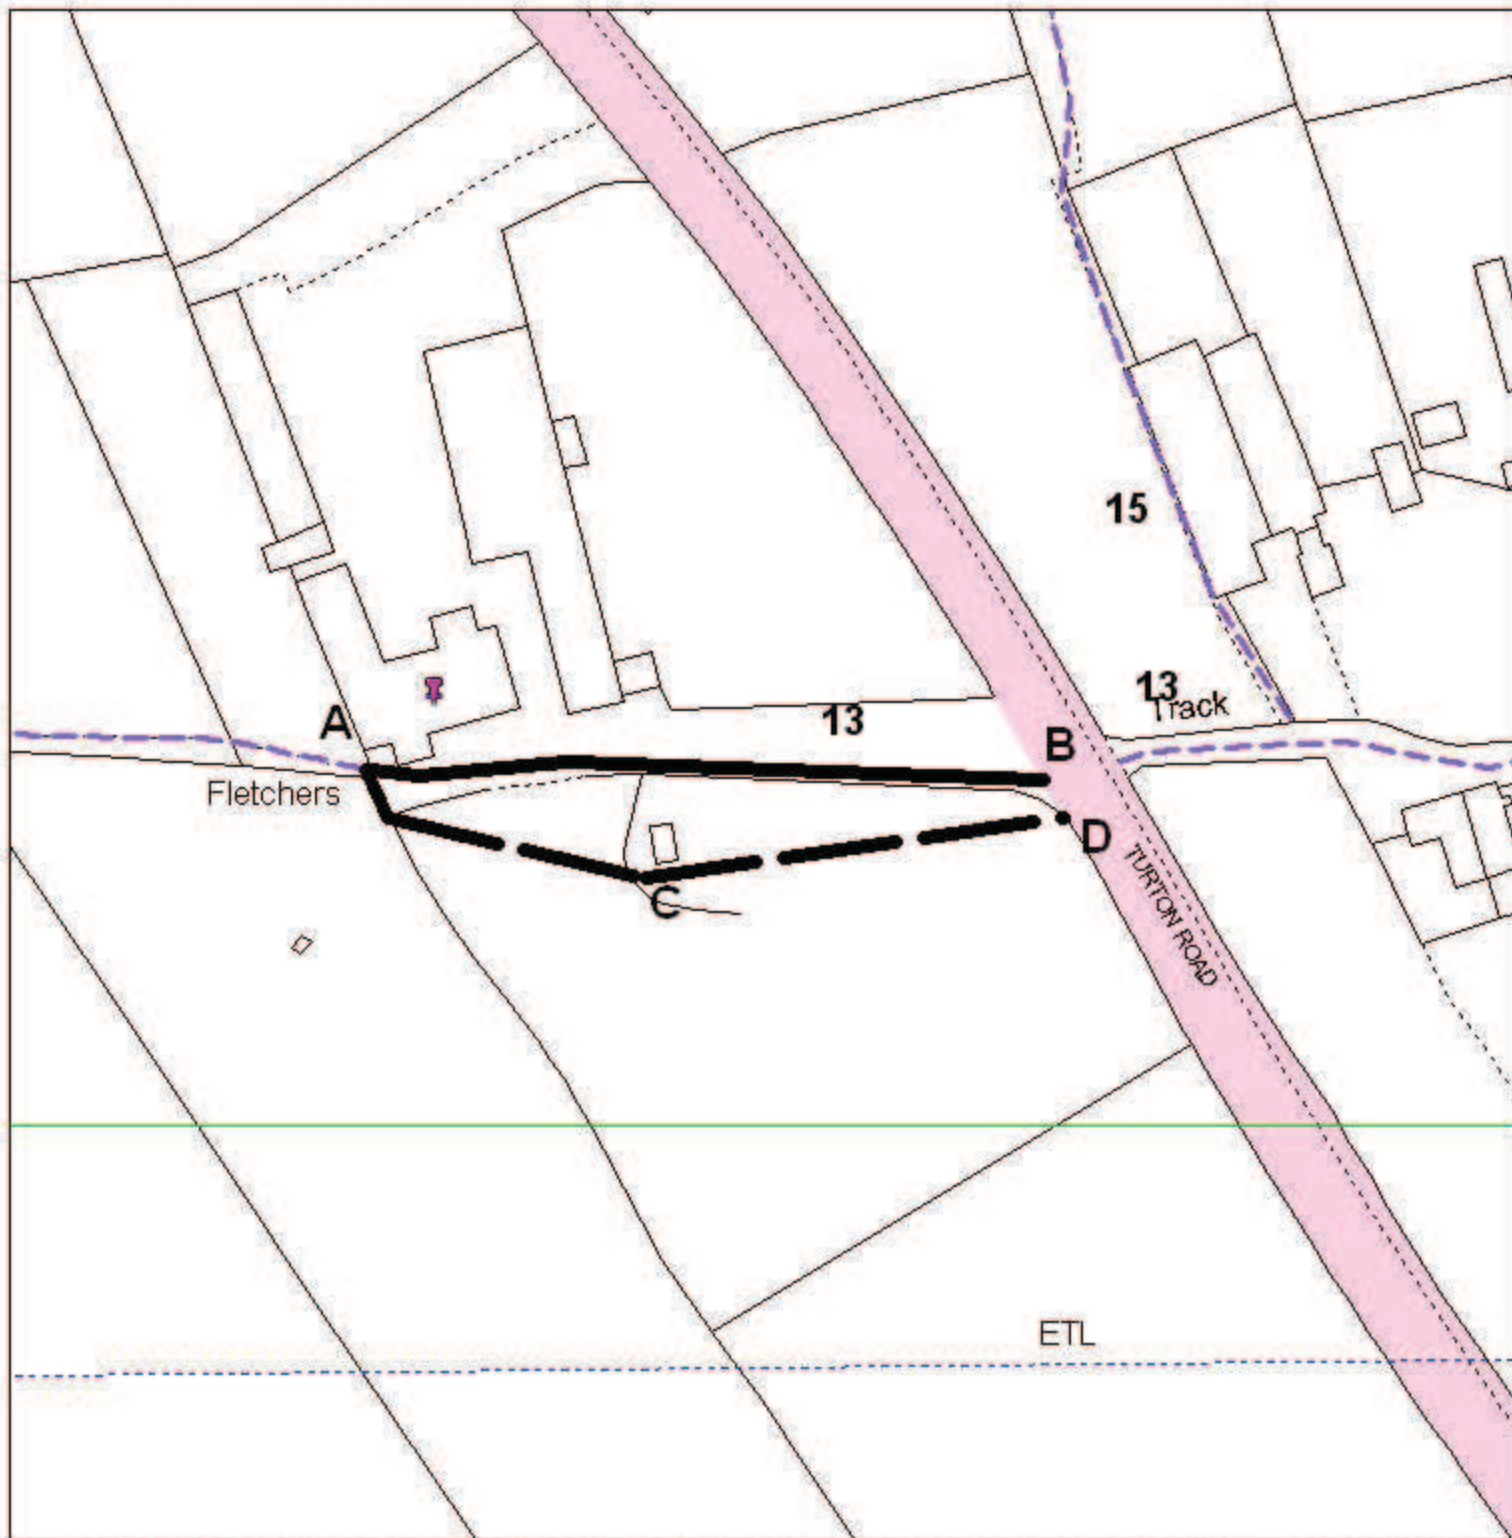

**PLAN 1**



This plan is for guidance purposes only and the Council do not accept any liability whatsoever as to the accuracy of the information contained within it, or from any loss or damage resulting from reliance upon it.

**PHOTOGRAPHIC COPY LIABLE TO DISTORTION IN SCALE**

Reproduced from the Ordnance Survey mapping with the permission of the Controller of Her Majesty's Stationery Office. (C) Crown Copyright. Unauthorised reproduction infringes Crown Copyright and may lead to civil proceedings. 100023063/2010.

PLAN PRW/13/TOTT/DC/1  
 SCALE 1:1000  
 DRAWN BY DC  
 OS No. \_\_\_\_\_  
 DATE January 2011

**Environment & Development  
 Services**

Engineering Division  
 PO Box 567, 3 Knowsley Place  
 Duke Street, Bury, BL8 9JD  
 Telephone 0161 253 5822

