


Viewpoints

Item 04 - 55533

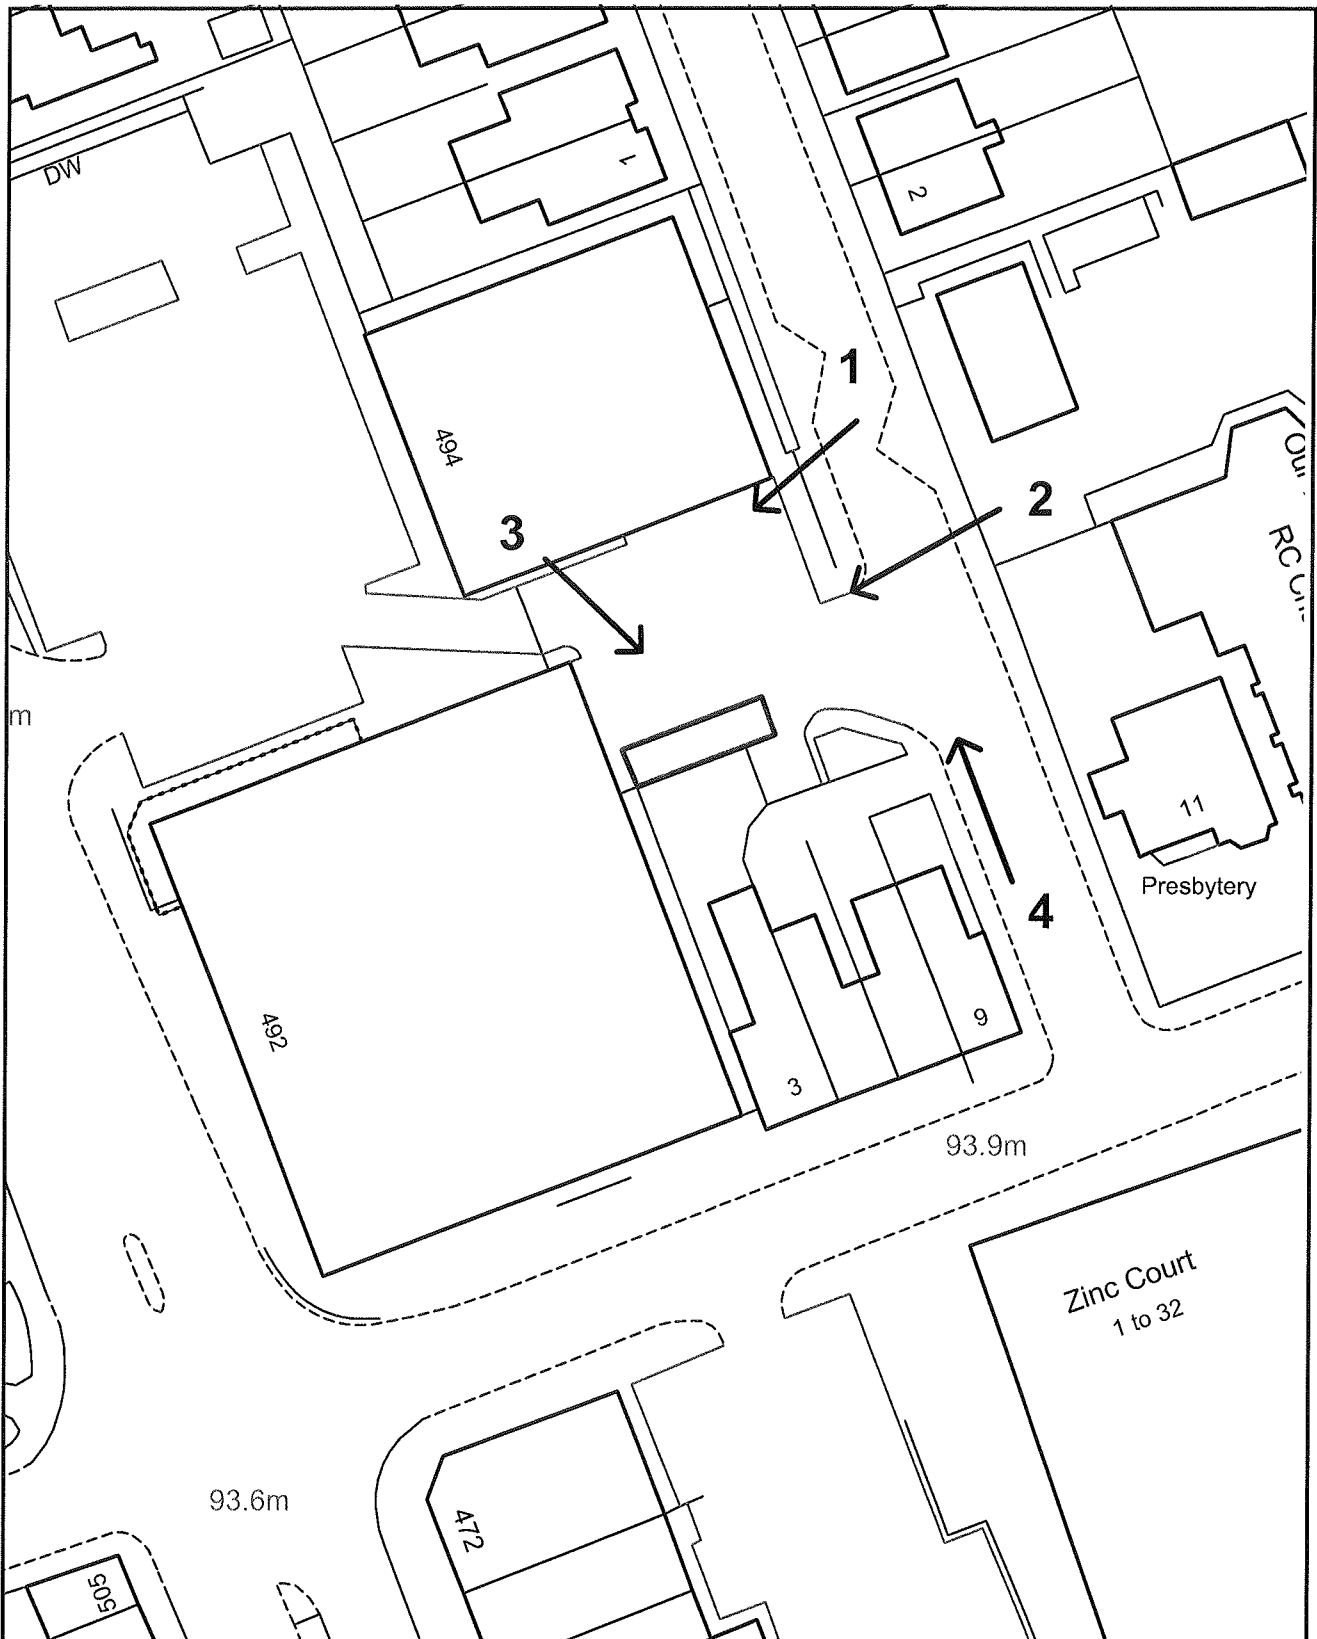


PLANNING APPLICATION LOCATION PLAN

APP. NO 55533

ADDRESS: Marks & Spencer PLC
492 Bury New Road
Prestwich

EDS

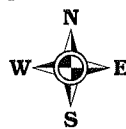

Bury
COUNCIL

1:1250

(C) Crown Copyright and database right (2011). Ordnance Survey 100023063.