


Item 07
55621

proposed new dwelling on existing site at
86 Bolton Road
Hawkshaw
Bury


plans and elevations

scale 1:100 @ A1
0m
linear scale 1:100 @ A1
10m


Fee Connell Associates Building Design and Planning Consultants
214 Burnley Road, Burnley, Lancashire
01708 872000

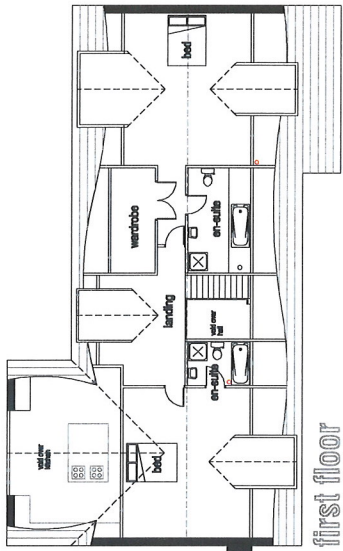


first floor

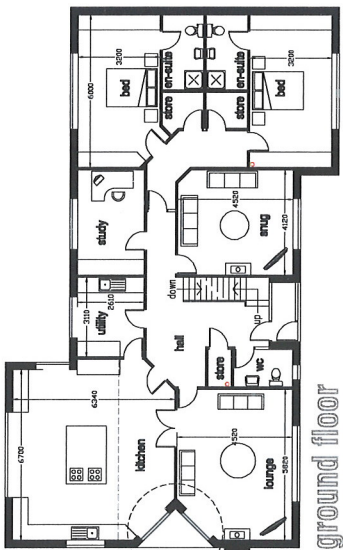

ground floor

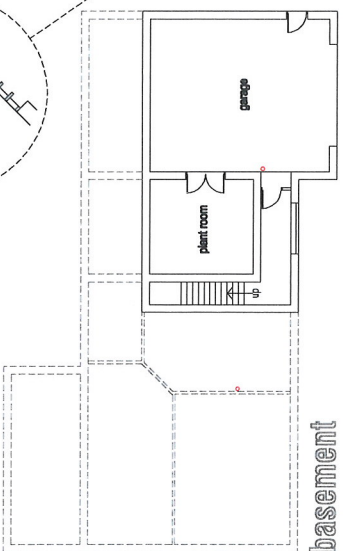

basement

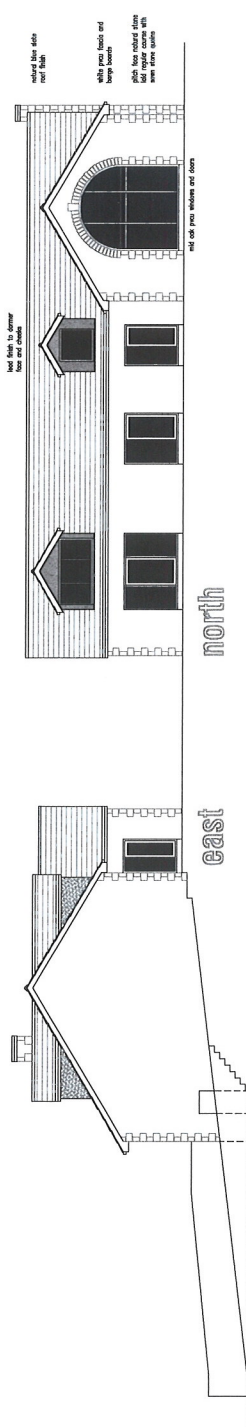


north

east

south

west

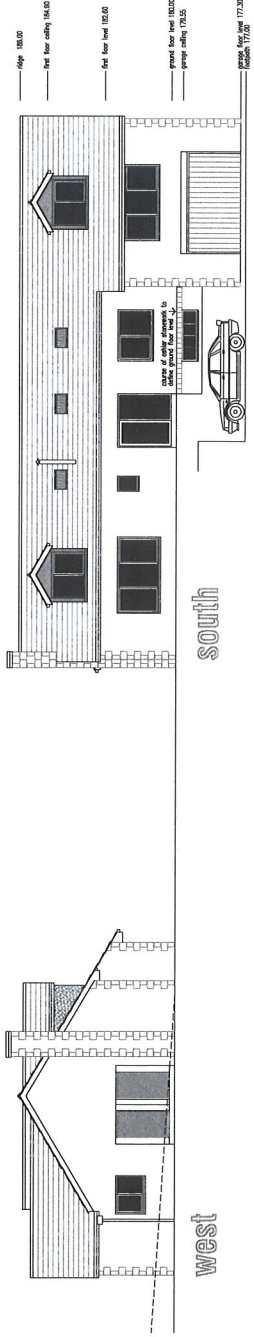

level of water at ground to be used for the purpose of the drawings

