


# PLAN REFERRED TO

SCALE LIABLE TO DISTORTION IF PHOTOCOPIED OR SCANNED

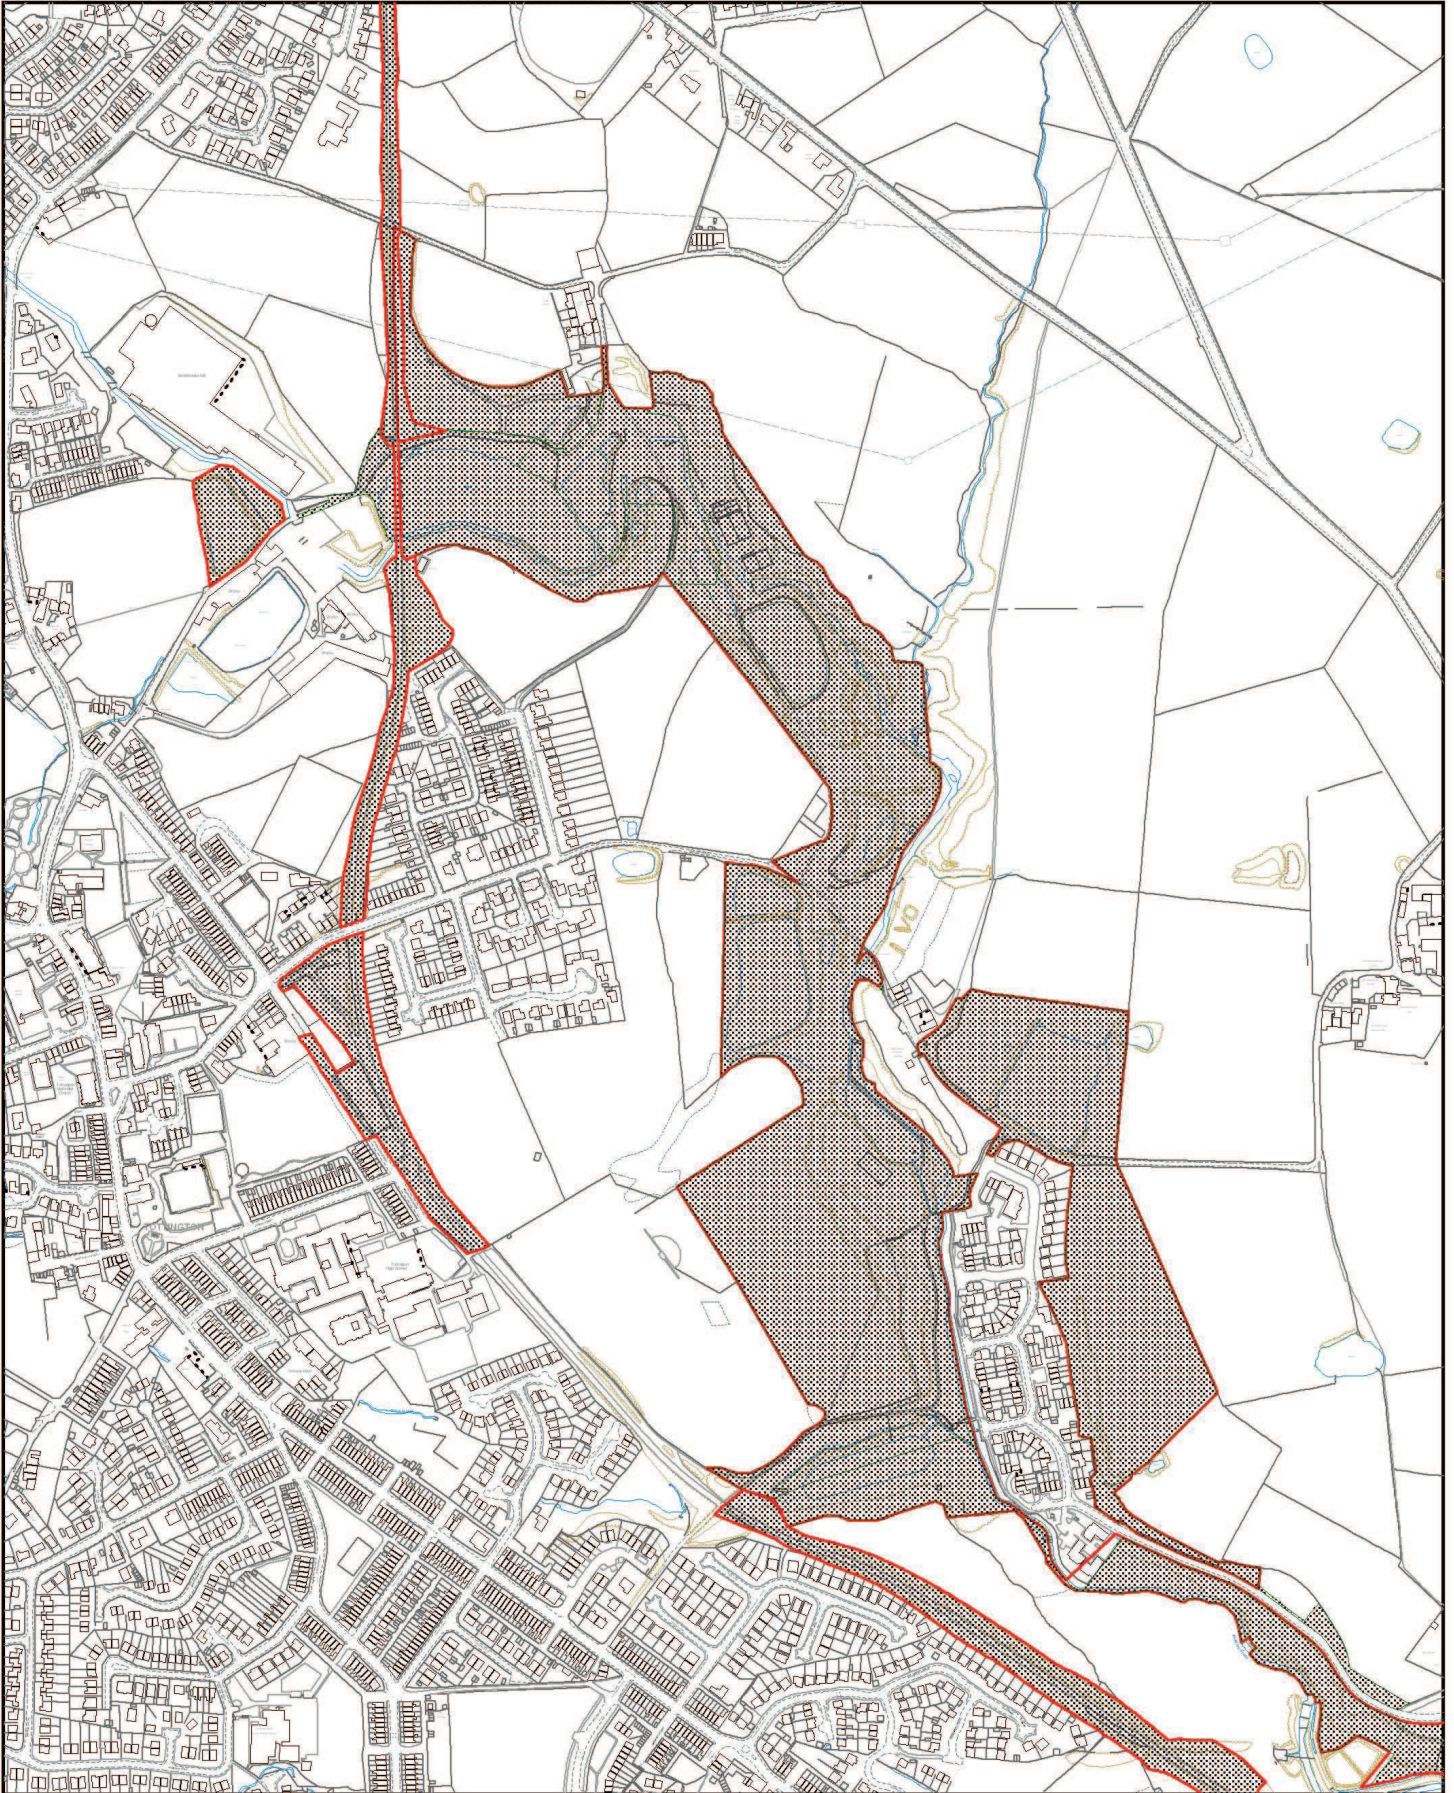

PLAN Kirklees 1 \_\_\_\_\_  
SCALE \_\_\_\_\_  
DRAWN BY PE \_\_\_\_\_  
OS No. 1:5000 \_\_\_\_\_  
DATE 30/03/2010 \_\_\_\_\_

**Environment and  
Development Services**  
*Property Services Division*  
3 Knowsley Place  
Duke Street  
Bury  
BL9 0EJ