


PLAN REFERRED TO

SCALE LIABLE TO DISTORTION IF PHOTOCOPIED OR SCANNED

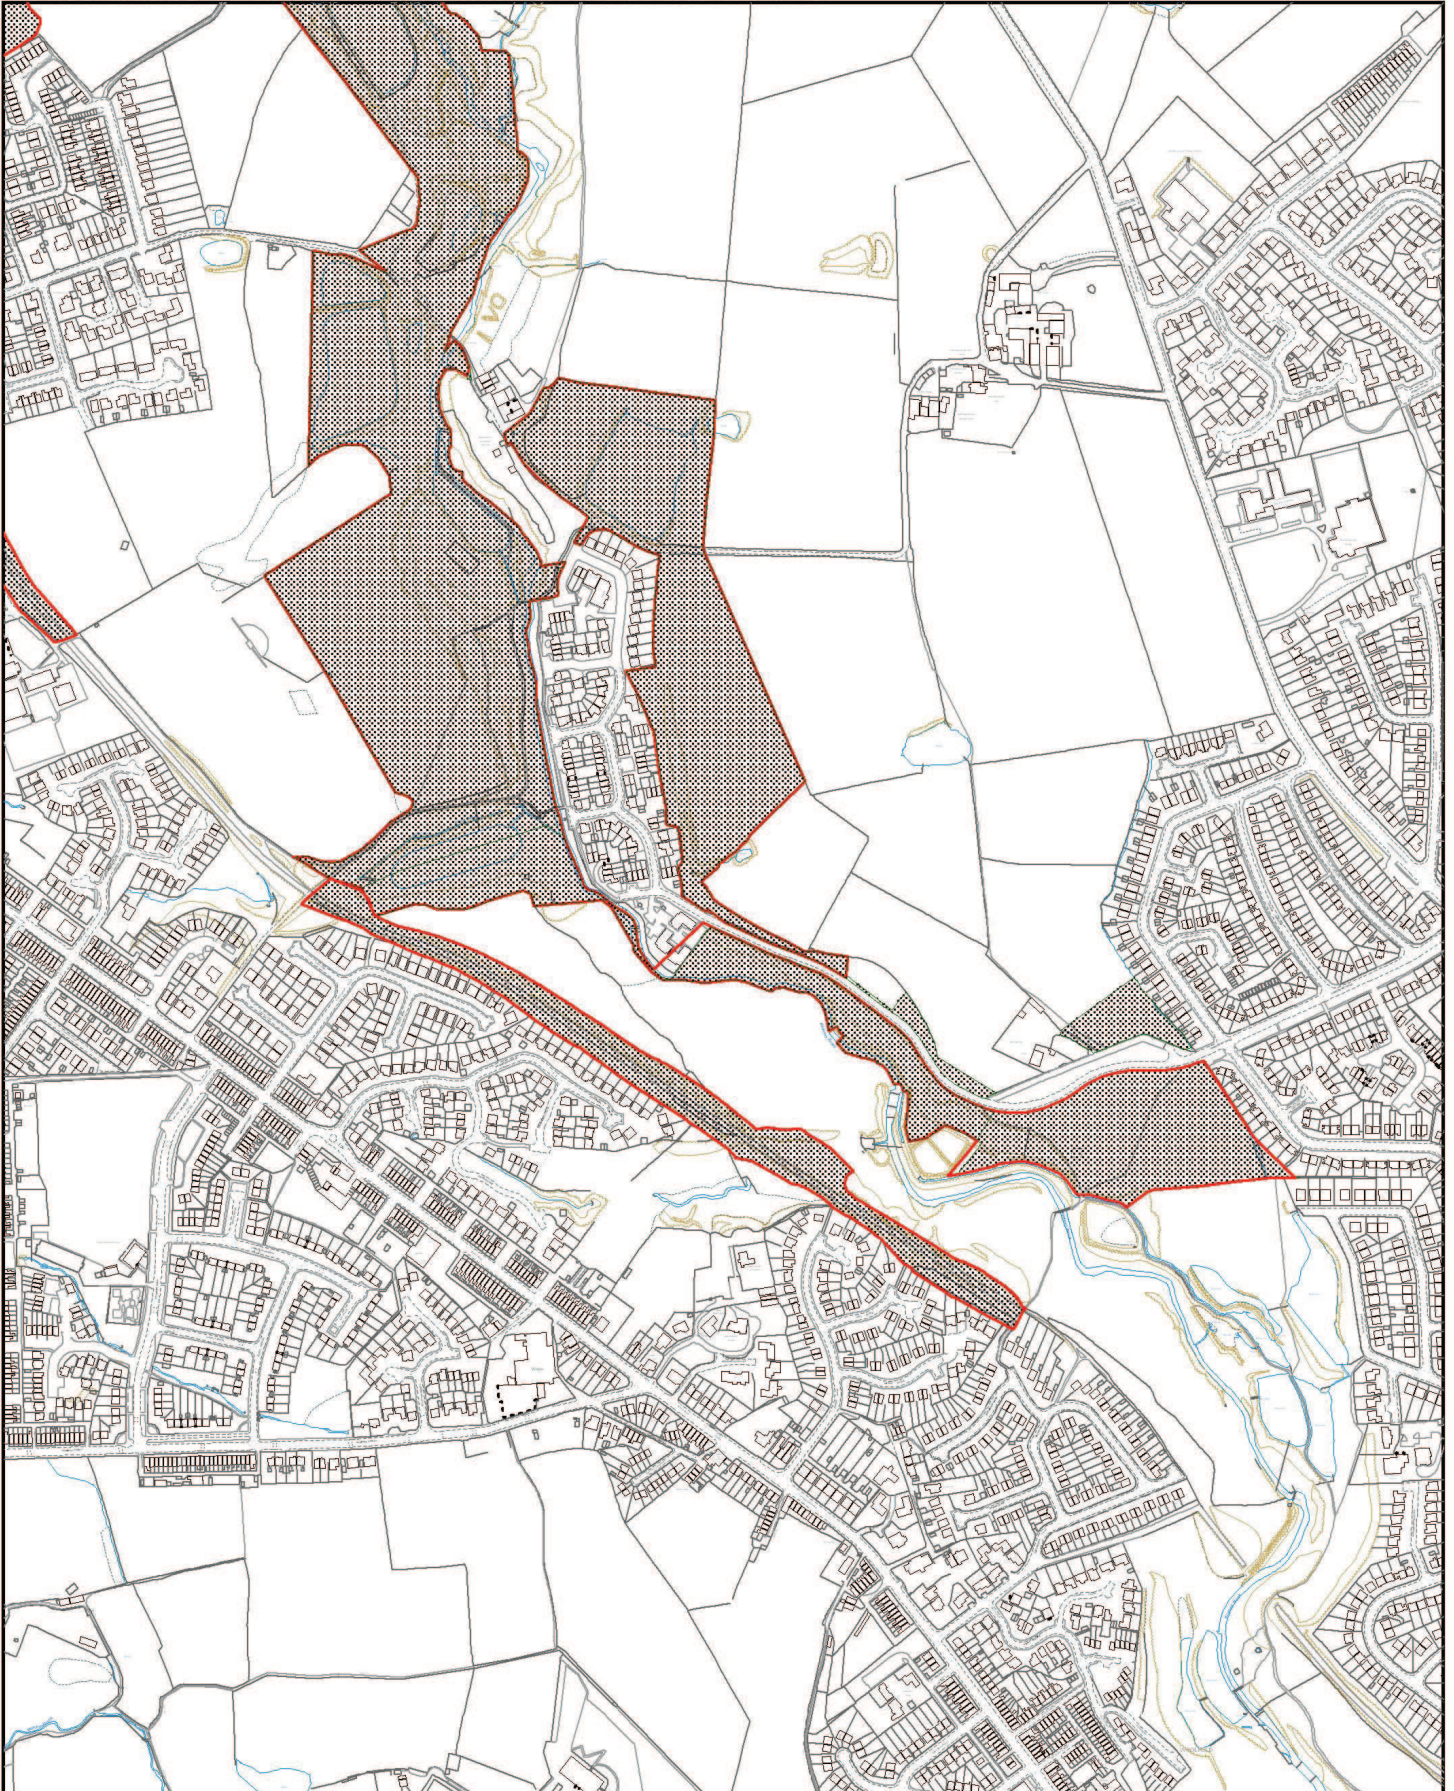

PLAN Kirklees 2
SCALE _____
DRAWN BY PE
OS No. 1:5000
DATE 30/03/2010

**Environment and
Development Services**
Property Services Division
3 Knowsley Place
Duke Street
Bury
BL9 0EJ