


PLAN REFERRED TO

SCALE LIABLE TO DISTORTION IF PHOTOCOPIED OR SCANNED

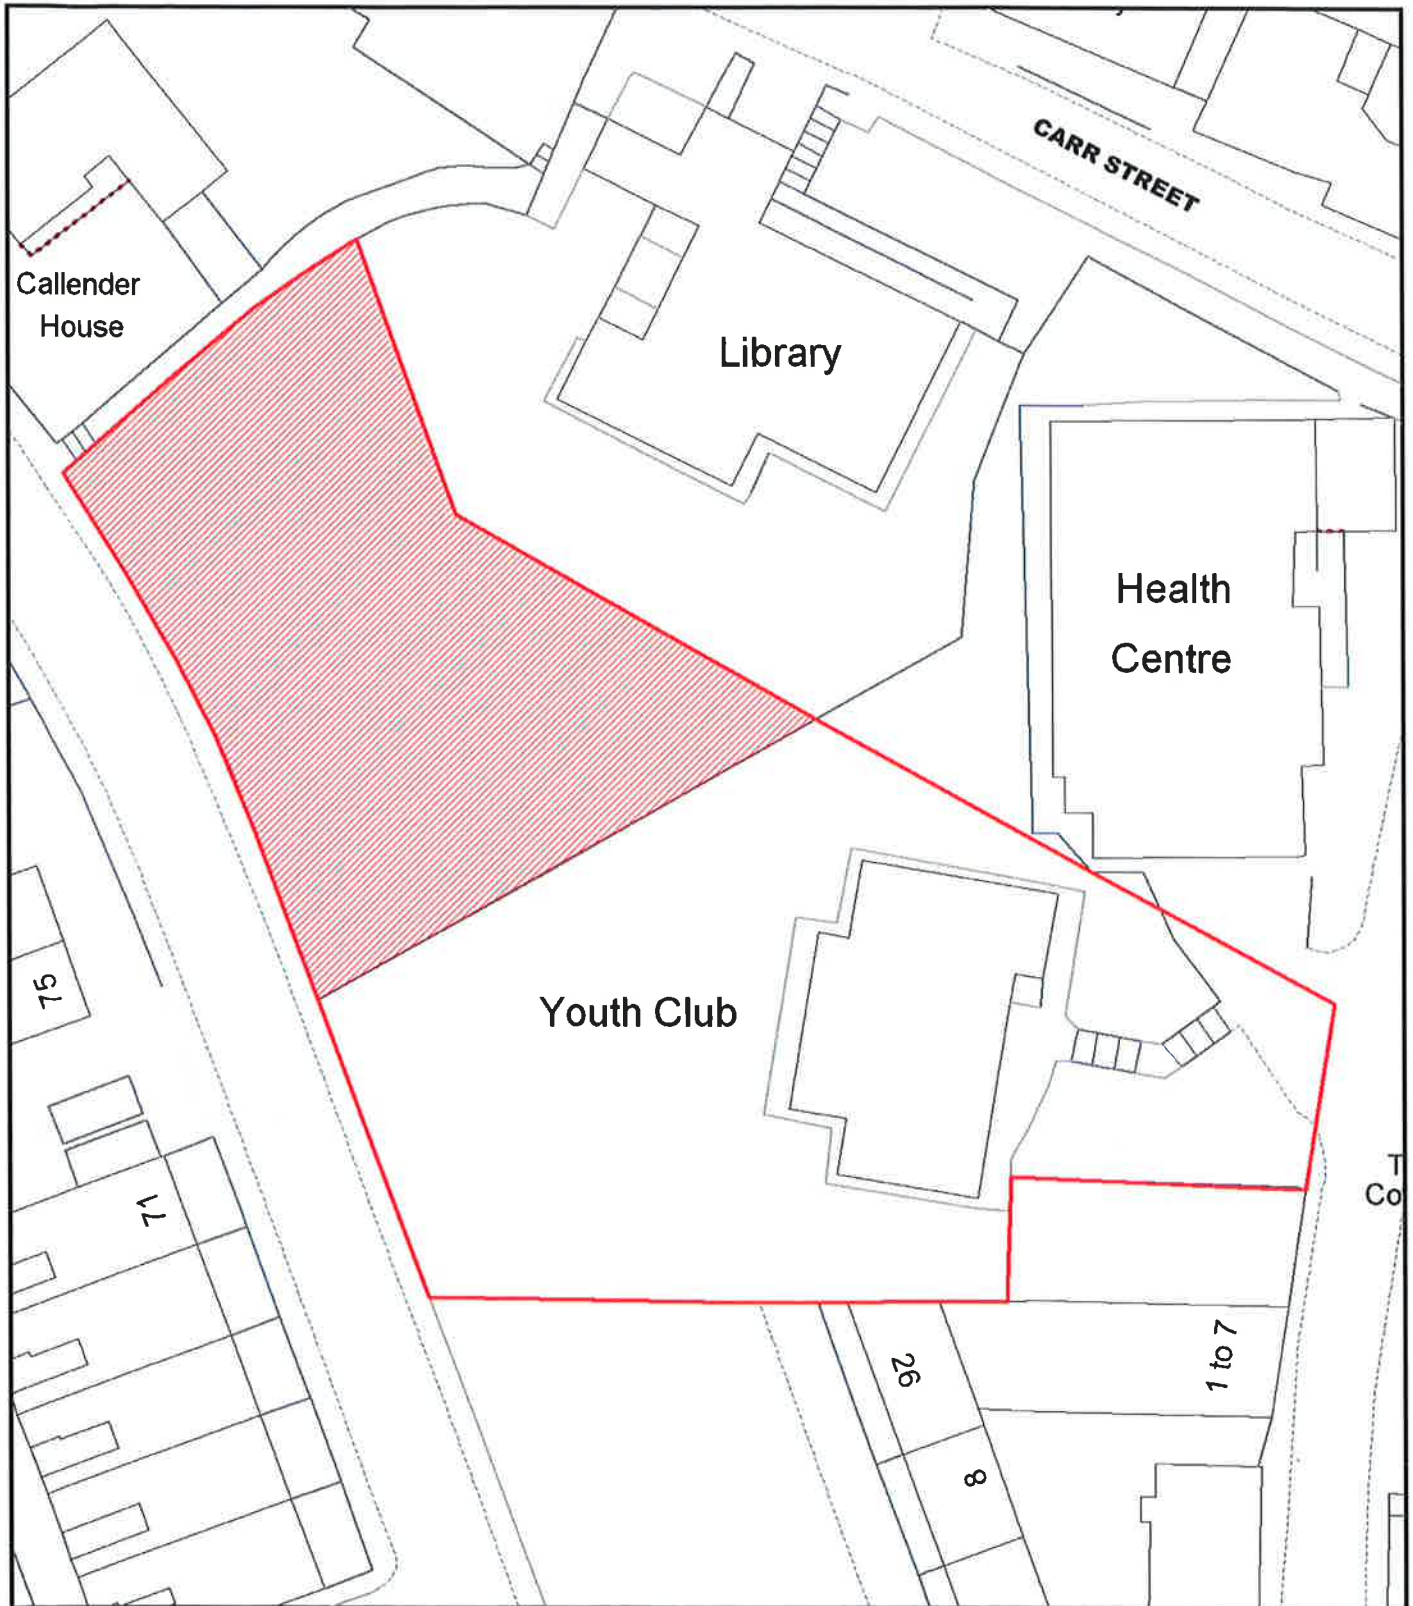

PLAN P2403/Oct 2013
SCALE 1:500
DRAWN BY PE
OS No. _____
DATE 09/10/2013

Chief Executives Department

Resources Division

3 Knowsley Place
Duke Street, Bury, BL9 0EJ
Telephone 0161-253-5995
Fax 0161-253-5985

