

**OFFICER DELEGATION SCHEME
RECORD OF OPERATIONAL DECISION**



TO BE UPLOADED TO THE E-MEETINGS MANAGER

| | | |
|--|-------------------------------------|-------------------------|
| Date: 06.06.17 | Ref No: 2636 | |
| Type of Operational Decision: | | |
| Executive Decision | <input checked="" type="checkbox"/> | Council Decision |
| Status: For publication | | |
| Title/Subject matter: Bass Lane, Summerseat – Temporary Road Closure | | |
| Budget/Strategy/Policy/Compliance – Is the decision: | | |
| (i) within an Approved Budget | <input checked="" type="checkbox"/> | |
| (ii) not in conflict with Council Policy | <input checked="" type="checkbox"/> | |
| (iii) not raising new issues of Policy | <input checked="" type="checkbox"/> | |
| Equality Analysis [Does this decision change or make policy; change or make procedure or working practice? An Equality Analysis must be completed to assess the impact on equality and the relevance of the Public Sector Equality Duty. This should be signed off by your departmental equality representative and accompany this decision form. Please forward a copy to the Equality email for publication]. | No | |
| | Signed: (By EA Officer) | Date: |
| Details of Operational Decision Taken [with reasons]: | | |
| Approval to the temporary closure under Section 14(1) of the Road Traffic Regulation Act 1984, of Bass Lane between Manchester Road and Crag Lane from 03 July 2017 for a period of one month to enable overhead electricity cable works to be carried out. The diversion route is via Manchester Road, Bury New Road, Bridge Street, Bolton Street, Bolton Road West, Longsight Road, Newcombe Road, Railway Street and Rowlands Road and vice versa. | | |
| NB. Bass Lane will not be closed during the same period that Rowlands Road is closed. | | |
| Decision taken by: | Signature: | Date: |
| D R Giblin Head of Engineering | | 07/06/17 |
| Members Consulted [see note 1 below] | | |
| Cabinet Member/Chair | | |
| Lead Member | | |

| | | |
|-------------------------|--|--|
| Opposition Spokesperson | | |
|-------------------------|--|--|

Notes


1. It is not generally a requirement to consult with any Members on Operational Decisions but where an Executive Director considers it necessary to consult with the appropriate Cabinet Member and/or Lead Member, they must sign the form so as to confirm that they have been consulted and that they agree with the proposed action. The signature of the Opposition Spokesperson should be obtained to confirm that he/she has been consulted.
2. **This form must not be used for urgent decisions.**

January 2015

**BURY COUNCIL
PROPOSED TEMPORARY TRAFFIC CONTROL BY NOTICE
ROAD TRAFFIC REGULATION ACT 1984 SECTION 14(1)**

| | | | |
|---|---|---|----------------|
| Name and Lengths of Road(s) Affected | Bass Lane, Summerseat – between Manchester Road and Crag Lane | | |
| Reason for Notice/Order | To enable overhead electricity cable works to be carried out. | | |
| Nature of Notice/Order | Temporary Closure | | |
| Period of Notice/Order | One month | | |
| Date of Commencement of Notice/Order | Monday 03 July 2017 | | |
| Anticipated Duration of Works | One day (06 July 2017) | | |
| Is the Emergency Procedure being invoked? | YES/NO | Note: For an unforeseen crisis a road may be closed for up to 21 days | |
| Is a Temporary Order to be made? | YES/NO | | |
| Description of Alternative Route(s) | Via Manchester Road, Bury New Road, Bridge Street, Bolton Street, Bolton Road West, Longsight Road, Newcombe Road, Railway Street and Rowlands Road and vice versa. | | |
| Have Notices been Posted? | YES/NO | | |
| Name of Person to be Contacted for Further Information. | Katie Mercer Tel: 0161-253-5832 | | |
| Emergency Closures - Have the following been informed? | Police | YES/NO | NOT APPLICABLE |
| | Fire | YES/NO | |
| | Ambulance | YES/NO | |
| | TfGM | YES/NO | |
| | Streetworks | YES/NO | |
| Recharge Code | 465 HAM4000 5641 | | |

Head of Engineering

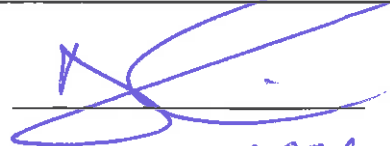

Date

07/06/17

Delegated Powers Form Ref No

2636

METROPOLITAN BOROUGH OF BURY

**ROAD TRAFFIC REGULATION ACT 1984, SECTION 14(1)
THE METROPOLITAN BOROUGH OF BURY
(BASS LANE, SUMMERSEAT)
TEMPORARY CLOSURE ORDER 2017**

NOTICE IS HEREBY GIVEN that the Council of the Metropolitan Borough of Bury intend in not less than seven days from the date of this notice to make an Order under Section 14(1) of the Road Traffic Regulation Act 1984 and of all other enabling powers, the effect of which will be to prohibit any vehicles from proceeding along:-

Bass Lane, Summerseat – between Manchester Road and Crag Lane

The reason for the proposed order is to enable overhead electricity cable works to be carried out.

The alternative route will be via Manchester Road, Bury New Road, Bridge Street, Bolton Street, Bolton Road West, Longsight Road, Newcombe Road, Railway Street and Rowlands Road and vice versa.

The proposed Order will come into operation on Monday 03 July 2017 and shall remain in force for a period of up to one month, although the anticipated duration of the works is approximately one day.

Dated 22 June 2017

A handwritten signature in black ink, appearing to be "J. Stiles", written over a horizontal line.

Council Solicitor

METROPOLITAN BOROUGH OF BURY

**ROAD TRAFFIC REGULATION ACT 1984, SECTION 14(1)
THE METROPOLITAN BOROUGH OF BURY
(BASS LANE, SUMMERSEAT)
TEMPORARY CLOSURE ORDER 2017**

NOTICE IS HEREBY GIVEN that the Council of the Metropolitan Borough of Bury have made an Order under Section 14(1) of the Road Traffic Regulation Act 1984 and of all other enabling powers, the effect of which will be to prohibit any vehicles from proceeding along:-

Bass Lane, Summerseat – between Manchester Road and Crag Lane

The reason for the proposed order is to enable overhead electricity cable works to be carried out.


The alternative route will be via Manchester Road, Bury New Road, Bridge Street, Bolton Street, Bolton Road West, Longsight Road, Newcombe Road, Railway Street and Rowlands Road and vice versa.

The Order comes into operation on Monday 03 July 2017 and shall remain in force for a period of up to one month, although the anticipated duration of the works is approximately one day.



Dated 29 June 2017


Council Solicitor

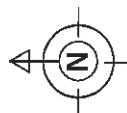Kay Street, Summerseat Temporary road closure plan



Key

 Closed road
 Alternative route

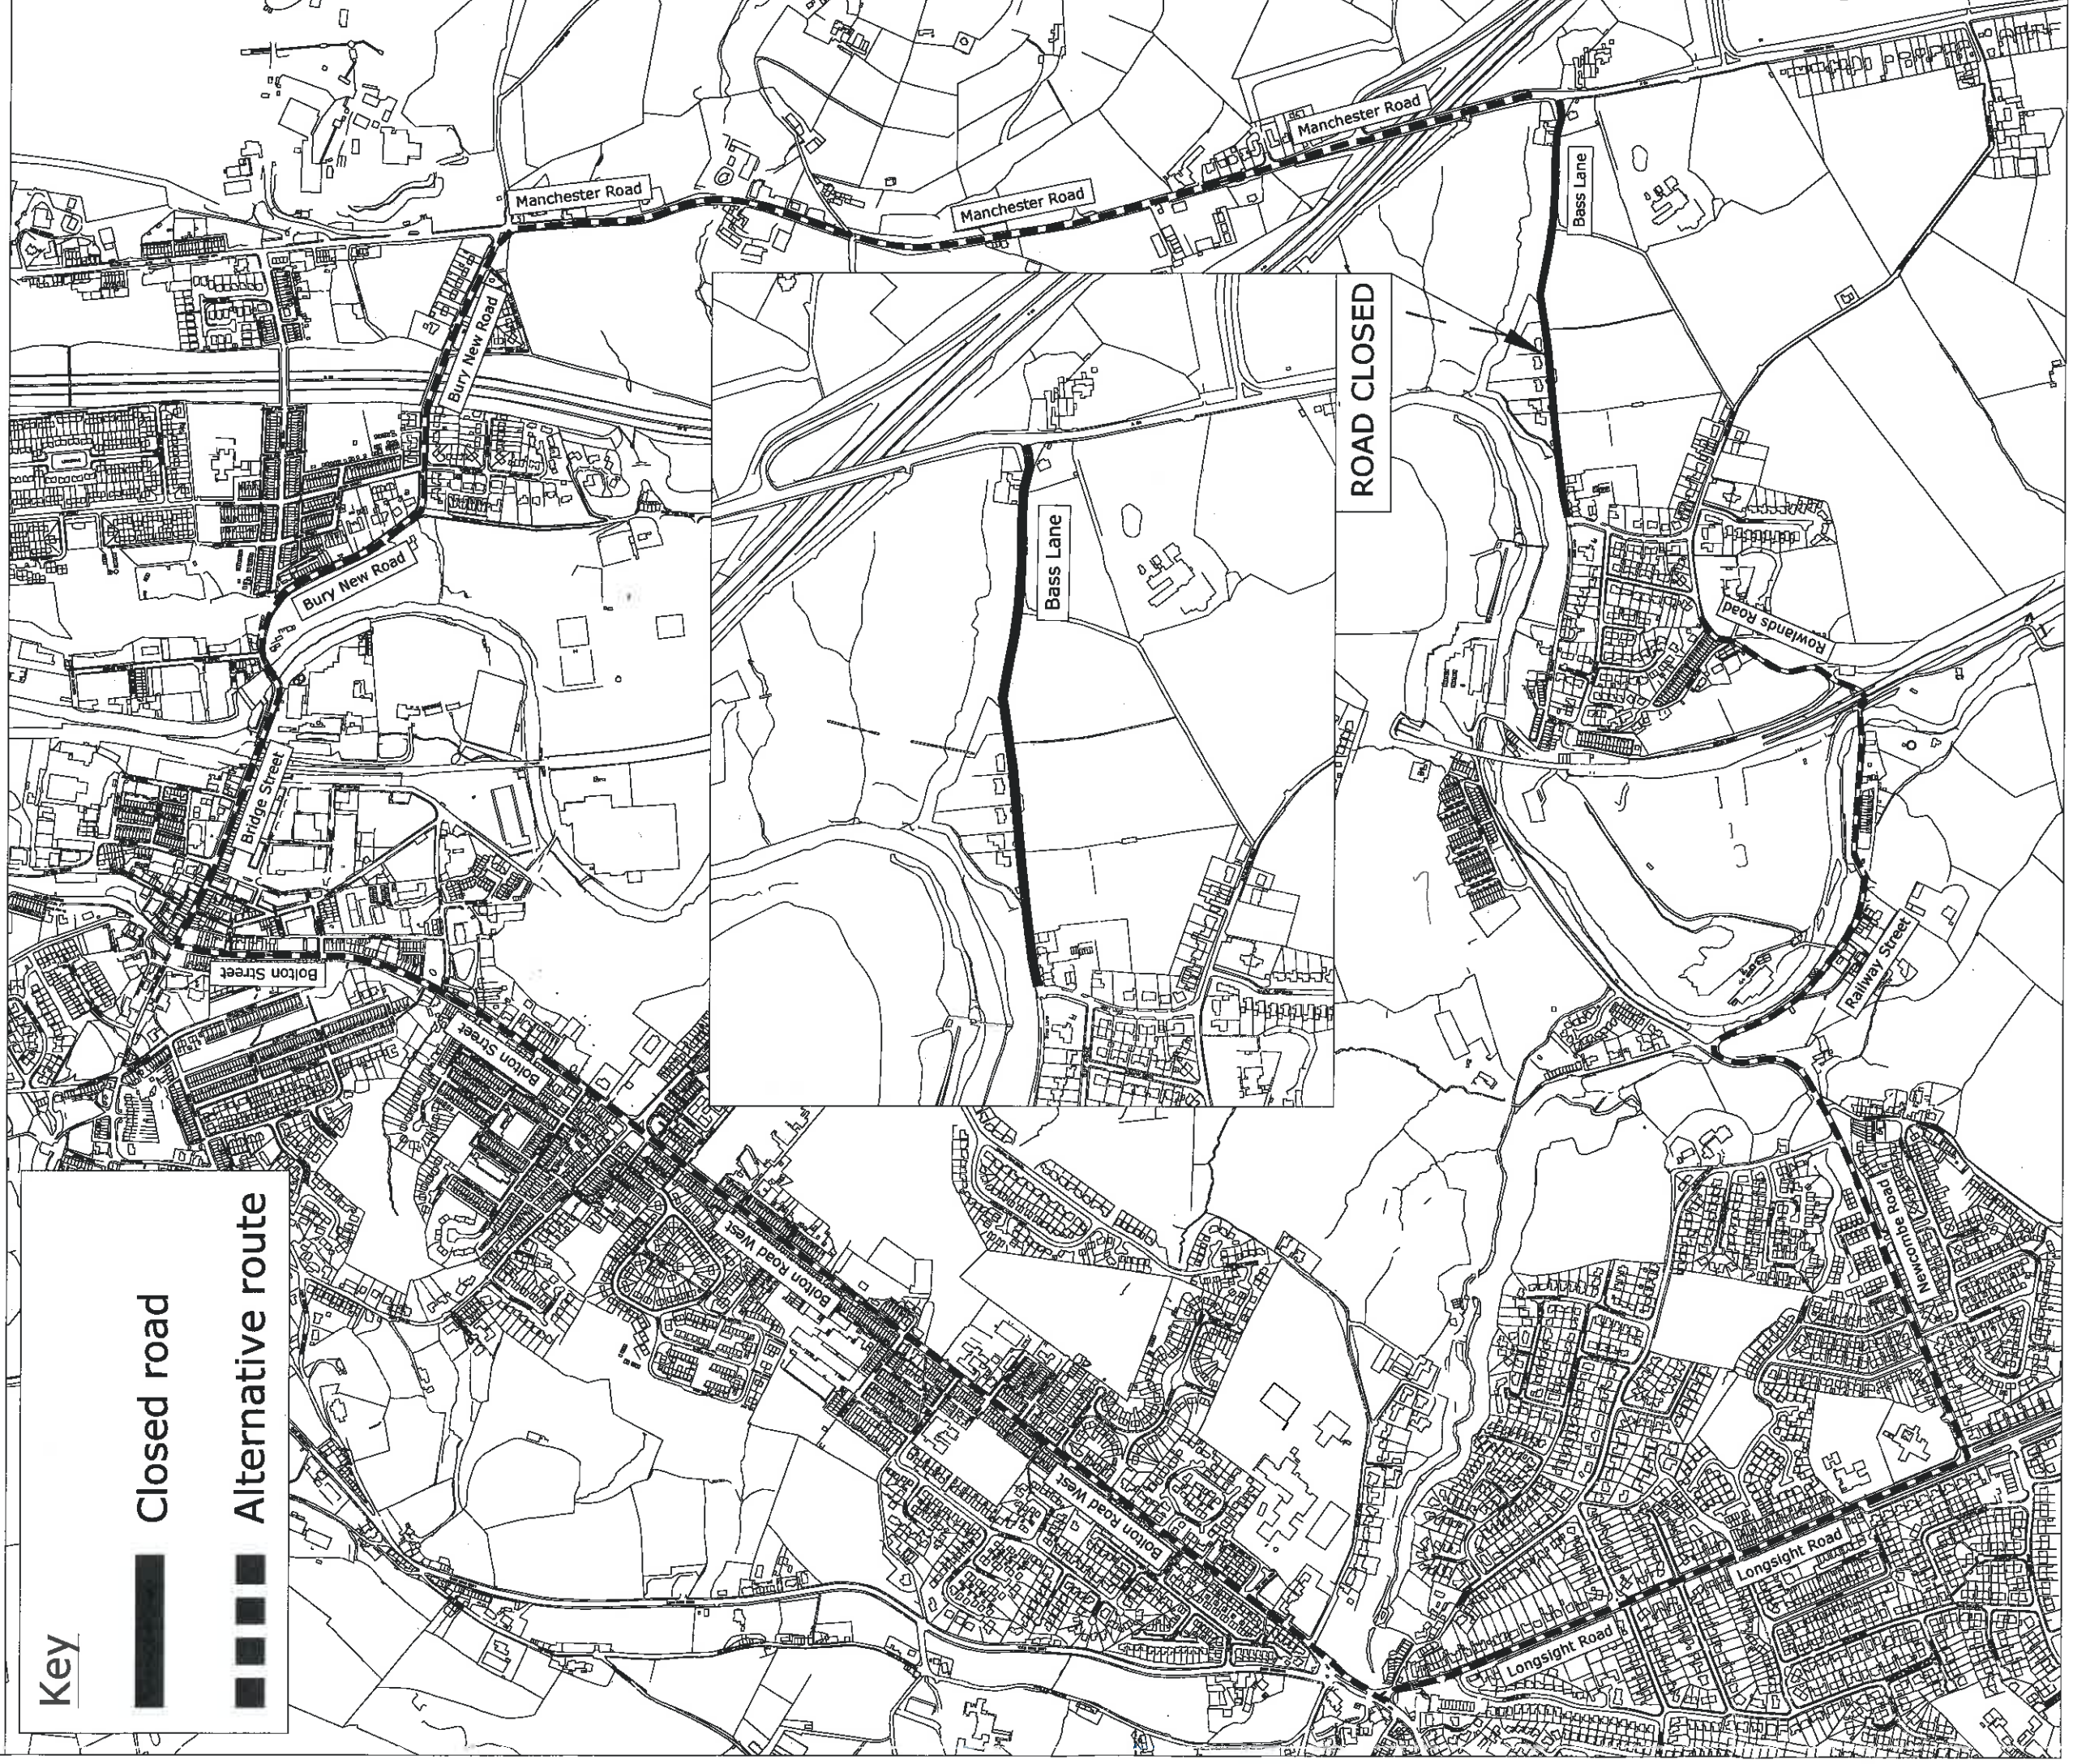

© Crown Copyright and database right 2016. Ordnance Survey 100023063

DEPARTMENT FOR RESOURCES AND REGULATION

PLAN TM8180

DATE 07.03.16

DRAWN MRT

SCALE NTS

PHOTOGRAPHIC COPY LIABLE TO DISTORTION IN SCALE

3 Knowsley Place
Duke Street
BURY BL9 0EJ

Tel: 0161 253 5353
Fax: 0161 253 7963

