


# OFFICER DELEGATION SCHEME RECORD OF OPERATIONAL DECISION

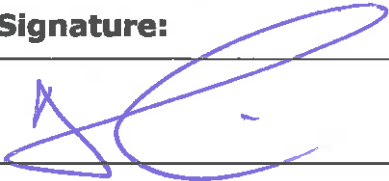

**TO BE UPLOADED TO THE E-MEETINGS MANAGER**

<b>Date:</b> 01.06.17	<b>Ref No:</b> 2631	
<b>Type of Operational Decision:</b>		
<b>Executive Decision</b>	<input checked="" type="checkbox"/>	<b>Council Decision</b>
<b>Status:</b> For publication		
<b>Title/Subject matter:</b> Queens Place/Pollards Lane, Summerseat – Temporary Road Closure		
<b>Budget/Strategy/Policy/Compliance – Is the decision:</b>		
(i) within an Approved Budget	√	
(ii) not in conflict with Council Policy	√	
(iii) not raising new issues of Policy	√	
<b>Equality Analysis</b> [Does this decision change or make policy; change or make procedure or working practice? An Equality Analysis must be completed to assess the impact on equality and the relevance of the Public Sector Equality Duty. This should be signed off by your departmental equality representative and accompany this decision form. Please forward a copy to the Equality email for publication].	No	
	<b>Signed: (By EA Officer)</b>	<b>Date:</b>
<b>Details of Operational Decision Taken [with reasons]:</b>  Approval to the temporary closure under Section 14(1) of the Road Traffic Regulation Act 1984, of Queens Place/Pollards Lane between Rowlands Road and Cliff Avenue from 10 July 2017 for a period of one month to enable overhead electricity cable works to be carried out (anticipated duration of works one day) The diversion route is via Rowlands Road, Crag Lane and Cliff Avenue.		
<b>Decision taken by:</b>	<b>Signature:</b>	<b>Date:</b>
D R Giblin Head of Engineering		02/06/17
<b>Members Consulted [see note 1 below]</b>		
Cabinet Member/Chair		

Lead Member		
Opposition Spokesperson		

### Notes

1. It is not generally a requirement to consult with any Members on Operational Decisions but where an Executive Director considers it necessary to consult with the appropriate Cabinet Member and/or Lead Member, they must sign the form so as to confirm that they have been consulted and that they agree with the proposed action. The signature of the Opposition Spokesperson should be obtained to confirm that he/she has been consulted.
2. **This form must not be used for urgent decisions.**

January 2015

**BURY COUNCIL**  
**PROPOSED TEMPORARY TRAFFIC CONTROL BY NOTICE**  
**ROAD TRAFFIC REGULATION ACT 1984 SECTION 14(1)**

Name and Lengths of Road(s) Affected	Queens Place/Pollards Lane, Summerseat – between Rowlands Road and Cliff Avenue		
Reason for Notice/Order	To enable overhead electricity cable works to be carried out.		
Nature of Notice/Order	Temporary Closure		
Period of Notice/Order	One month		
Date of Commencement of Notice/Order	Monday 10 July 2017		
Anticipated Duration of Works	One day		
Is the Emergency Procedure being invoked?	YES/NO	Note: For an unforeseen crisis a road may be closed for up to 21 days	
Is a Temporary Order to be made?	YES/NO		
Description of Alternative Route(s)	Via Rowlands Road, Crag Lane and Cliff Avenue.		
Have Notices been Posted?	YES/NO		
Name of Person to be Contacted for Further Information.	Katie Mercer Tel: 0161-253-5832		
Emergency Closures - Have the following been informed?	Police	YES/NO	NOT APPLICABLE
	Fire	YES/NO	
	Ambulance	YES/NO	
	TfGM	YES/NO	
	Streetworks	YES/NO	
Recharge Code	465 HAM4000 5641		

Head of Engineering

Date

Delegated Powers Form Ref No

2631

02/06/17

**METROPOLITAN BOROUGH OF BURY**

**ROAD TRAFFIC REGULATION ACT 1984, SECTION 14(1)  
THE METROPOLITAN BOROUGH OF BURY  
(QUEENS PLACE/POLLARDS LANE, SUMMERSEAT)  
TEMPORARY CLOSURE ORDER 2017**

**NOTICE IS HEREBY GIVEN** that the Council of the Metropolitan Borough of Bury intend in not less than seven days from the date of this notice to make an Order under Section 14(1) of the Road Traffic Regulation Act 1984 and of all other enabling powers, the effect of which will be to prohibit any vehicles from proceeding along:-

Queens Place/Pollards Lane, Summerseat – between Rowlands Road and Cliff Avenue.

The reason for the proposed order is to enable overhead electricity cable works to be carried out.

The alternative route will be Rowlands Road, Crag Lane and Cliff Avenue.

The proposed Order will come into operation on Monday 10 July 2017 and shall remain in force for a period of up to one month, although the anticipated duration of the works is approximately one day.

Dated 29 June 2017

Council Solicitor

**METROPOLITAN BOROUGH OF BURY**

**ROAD TRAFFIC REGULATION ACT 1984, SECTION 14(1)  
THE METROPOLITAN BOROUGH OF BURY  
(QUEENS PLACE/POLLARDS LANE, SUMMERSEAT)  
TEMPORARY CLOSURE ORDER 2017**

**NOTICE IS HEREBY GIVEN** that the Council of the Metropolitan Borough of Bury have made an Order under Section 14(1) of the Road Traffic Regulation Act 1984 and of all other enabling powers, the effect of which will be to prohibit any vehicles from proceeding along:-

Queens Place/Pollards Lane, Summerseat – between Rowlands Road and Cliff Avenue.

The reason for the proposed order is to enable overhead electricity cable works to be carried out.


The alternative route will be Rowlands Road, Crag Lane and Cliff Avenue.

The Order comes into operation on Monday 10 July 2017 and shall remain in force for a period of up to one month, although the anticipated duration of the works is approximately one day.

Dated 06 July 2017

Council Solicitor

# Queens Place/Pollards Lane, Summerseat Temporary Closure Plan

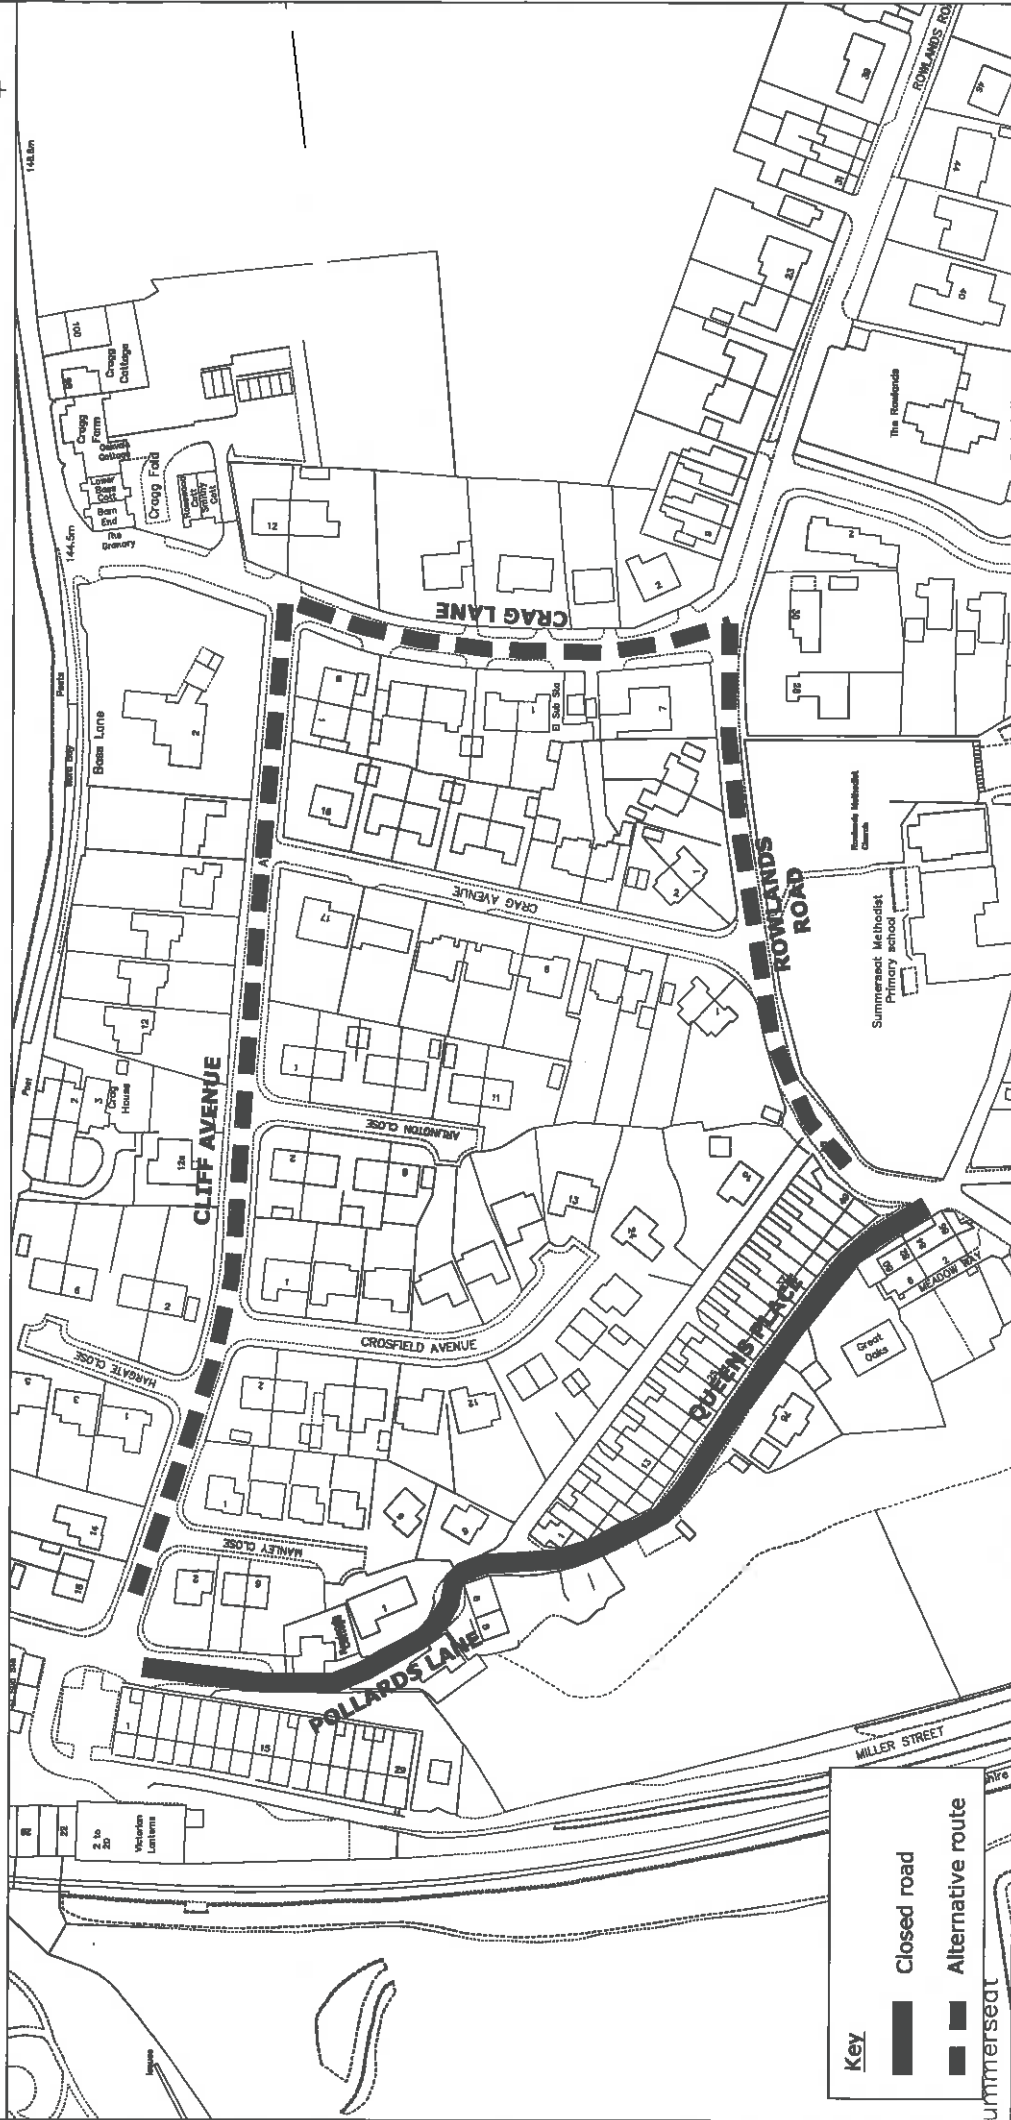

© Crown Copyright and database right 2017. Ordnance Survey 100023063

## DEPARTMENT FOR RESOURCES AND REGULATION

3 Knowsley Place,  
Duke Street, Bury. BL9 0EJ

Tel: 0161 253 5353  
Fax: 0161 253 7963



PLAN TM8707

DATE 02.06.17

DRAWN KLM

SCALE NTS

Photographic copy liable to distortion in scale