

**OFFICER DELEGATION SCHEME
RECORD OF OPERATIONAL DECISION**



TO BE UPLOADED TO THE E-MEETINGS MANAGER

Date: 12.06.17	Ref No: 2637	
Type of Operational Decision:		
Executive Decision	<input checked="" type="checkbox"/>	Council Decision <input type="checkbox"/>
Status: For publication		
Title/Subject matter: Sheepfoot Lane, Prestwich and side roads off, St Margaret's Close, Prestwich - Temporary Prohibition of Waiting Prohibition of Right Turn		
Budget/Strategy/Policy/Compliance - Is the decision:		
(i) within an Approved Budget	<input checked="" type="checkbox"/>	
(ii) not in conflict with Council Policy	<input checked="" type="checkbox"/>	
(iii) not raising new issues of Policy	<input checked="" type="checkbox"/>	
Equality Analysis [Does this decision change or make policy; change or make procedure or working practice? An Equality Analysis must be completed to assess the impact on equality and the relevance of the Public Sector Equality Duty. This should be signed off by your departmental equality representative and accompany this decision form. Please forward a copy to the Equality email for publication].	No	
	Signed: (By EA Officer)	Date:
Details of Operational Decision Taken [with reasons]:		
Approval to the temporary traffic regulation order under Section 14(2) of the Road Traffic Regulation Act 1984 on Sheepfoot Lane and side roads off, St Margarets Close on Saturday and Sunday 08 & 09 July 2016 (7am - 7pm) to facilitate vehicular and pedestrian access during the Race for Life event at Heaton Park.		
Decision taken by:	Signature:	Date:
D R Giblin - Head of Engineering		13/06/17
Members Consulted [see note 1 below]		
Cabinet Member/Chair		
Lead Member		
Opposition Spokesperson		


Notes

1. It is not generally a requirement to consult with any Members on Operational Decisions but where an Executive Director considers it necessary to consult with the appropriate Cabinet Member and/or Lead Member, they must sign the form so as to confirm that they have been consulted and that they agree with the proposed action. The signature of the Opposition Spokesperson should be obtained to confirm that he/she has been consulted.
2. **This form must not be used for urgent decisions.**

January 2015

**BURY COUNCIL
PROPOSED TEMPORARY TRAFFIC CONTROL BY NOTICE AND ORDER
ROAD TRAFFIC REGULATION ACT 1984 SECTION 14(2)**

Name and Lengths of Road(s) Affected	<p>1) Sheepfoot Lane, Prestwich – south easterly side from a point 137 metres northeast of Bury Old Road for the remainder of its length in a north easterly direction</p> <p>Beechwood Road, Park Road and Meade Hill Road, Prestwich – both sides from their junctions with Sheepfoot Lane for a distance of 15 metres in a southerly direction</p> <p>St Margaret’s Close, Prestwich – both sides full length</p> <p>2) Heaton Park Car Park Entrance on to Sheepfoot Lane</p>															
Reason for Notice/Order	The Race for Life event at Heaton Park															
Nature of Notice/Order	<p>1) Prohibition of waiting</p> <p>2) Prohibition of Right Turn</p>															
Period of Notice/Order	2 days															
Date of Commencement of Notice/Order	08 & 09 July 2017															
Anticipated Duration of Works	2 days (10am – 5pm each day)															
Is the Emergency Procedure being invoked?	NO Note: For an unforeseen crisis a road may be closed for up to 21 days															
Is a Temporary Order to be made?	NO															
Description of Alternative Route(s)	N/A															
Have Notices been Posted?	NO															
Name of Person to be Contacted for Further Information.	Katie Mercer Tel: 0161-253-5832															
Emergency Closures - Have the following, been informed?	<table> <tr> <td>Police</td> <td>YES/NO</td> <td></td> </tr> <tr> <td>Fire</td> <td>YES/NO</td> <td>NOT</td> </tr> <tr> <td>Ambulance</td> <td>YES/NO</td> <td>APPLICABLE</td> </tr> <tr> <td>TfGM</td> <td>YES/NO</td> <td></td> </tr> <tr> <td>Streetworks</td> <td>YES/NO</td> <td></td> </tr> </table>	Police	YES/NO		Fire	YES/NO	NOT	Ambulance	YES/NO	APPLICABLE	TfGM	YES/NO		Streetworks	YES/NO	
Police	YES/NO															
Fire	YES/NO	NOT														
Ambulance	YES/NO	APPLICABLE														
TfGM	YES/NO															
Streetworks	YES/NO															
Recharge Code	n/a															

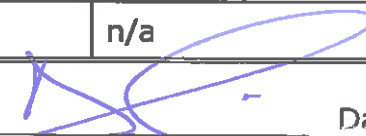Engineering Manager  Date 13/06/17

Delegated Powers Form Ref No

METROPOLITAN BOROUGH OF BURY

**ROAD TRAFFIC REGULATION ACT 1984, SECTION 14(2)
THE METROPOLITAN BOROUGH OF BURY
(SHEEPFOOT LANE, PRESTWICH AND SIDE ROADS OFF, ST MARGARETS CLOSE)
TEMPORARY PROHIBITION OF WAITING AND RIGHT TURN NOTICE 2017**

NOTICE IS HEREBY GIVEN that under the provisions of Section 14(2) of the Road Traffic Regulation Act, 1984, vehicular traffic is prohibited as follows:-

No waiting at any time in the following lengths of streets:

SHEEPFOOT LANE, PRESTWICH – SOUTH EASTERLY SIDE FROM A POINT 137 METRES NORTH EAST OF BURY OLD ROAD FOR THE REMAINDER OF ITS LENGTH IN A NORTH EASTERLY DIRECTION

BEECHWOOD ROAD, PARK ROAD AND MEADE HILL ROAD, PRESTWICH – BOTH SIDES FROM THEIR JUNCTIONS WITH SHEEPFOOT LANE FOR A DISTANCE OF 15 METRES IN A SOUTHERLY DIRECTION

ST MARGARETS CLOSE, PRESTWICH – BOTH SIDES FULL LENGTH

Prohibition of Right Turn:-

FROM HEATON PARK CAR PARK ONTO SHEEPFOOT LANE – the diversion route will be via Sheepfoot Lane, Middleton Road and Meade Hill Road.

Nothing in this notice will apply to emergency vehicles, any vehicle displaying a valid residents parking permit issued by Heaton Park Management of Manchester City Council on behalf of the Council for the Race for Life event at Heaton Park and any vehicle engaged in the implementation, removal or enforcement of the restrictions introduced pursuant to this notice.


The reason for the proposed order is that the lengths of streets will be thronged and liable to be obstructed on the occasion of The Race for Life event at Heaton Park, on 08 and 09 July 2017

The notice will come into operation on 08 July 2017 and last for a maximum of 5 days only.

Dated 09 June 2017

DEPARTMENT OF RESOURCES AND REGULATION

Sheepfoot Lane area, Prestwich Temporary prohibition of waiting plan

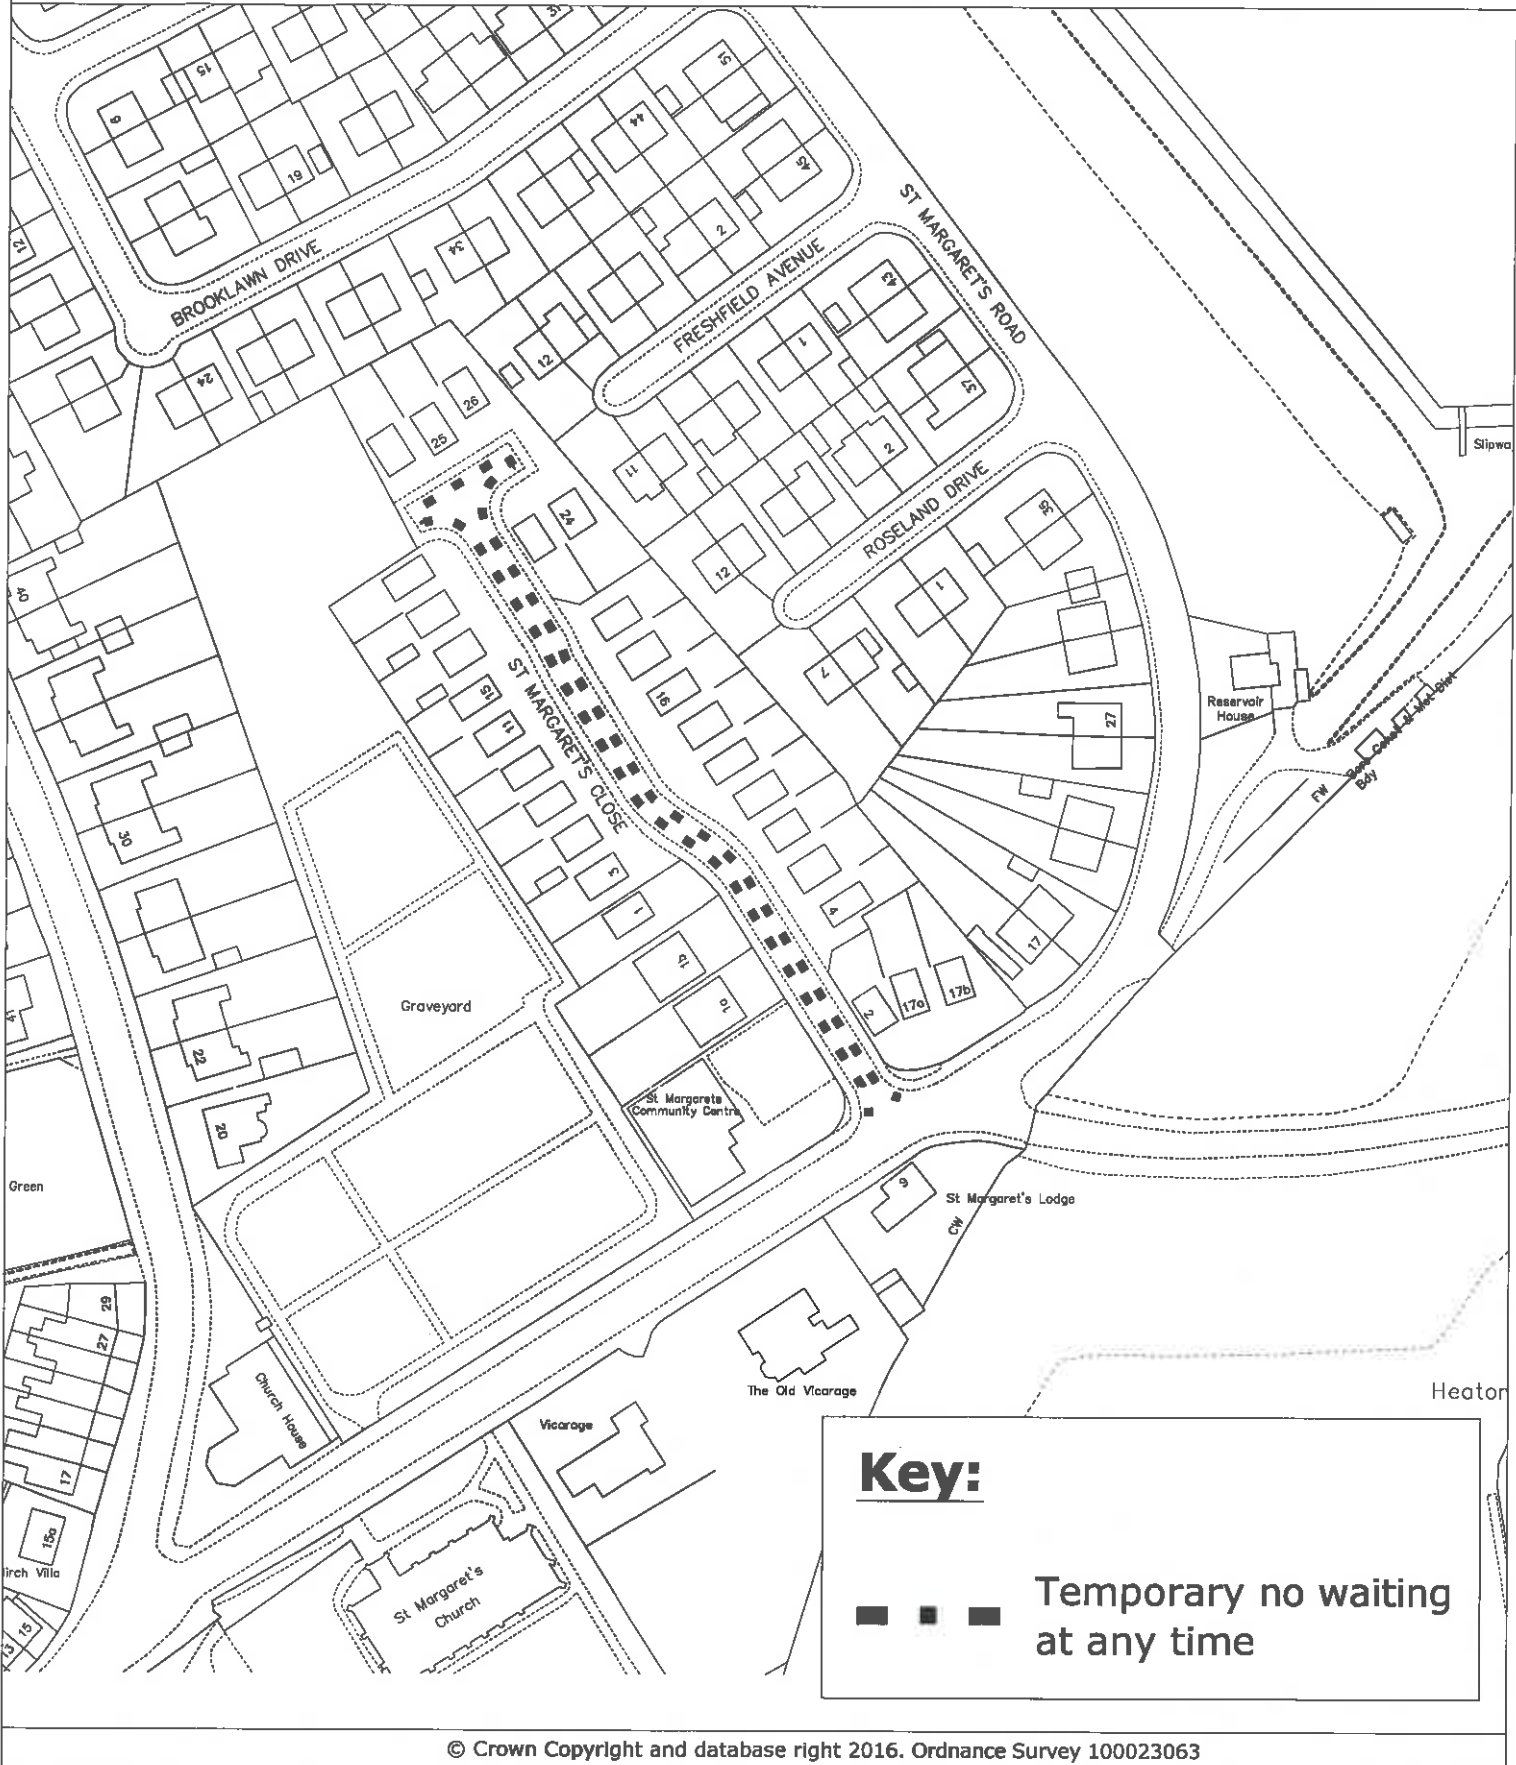

© Crown Copyright and database right 2016. Ordnance Survey 100023063

PLAN TM8717/1
 DATE 09.06.17
 DRAWN KLM
 SCALE NTS

DEPARTMENT FOR RESOURCES AND REGULATION

3 Knowsley Place
Duke Street,
BURY BL9 0EJ


Tel: 0161 253 5353
Fax: 0161 253 7963



Sheepfoot Lane, Prestwich Temporary prohibition of waiting plan

Key:

Temporary no waiting
at any time

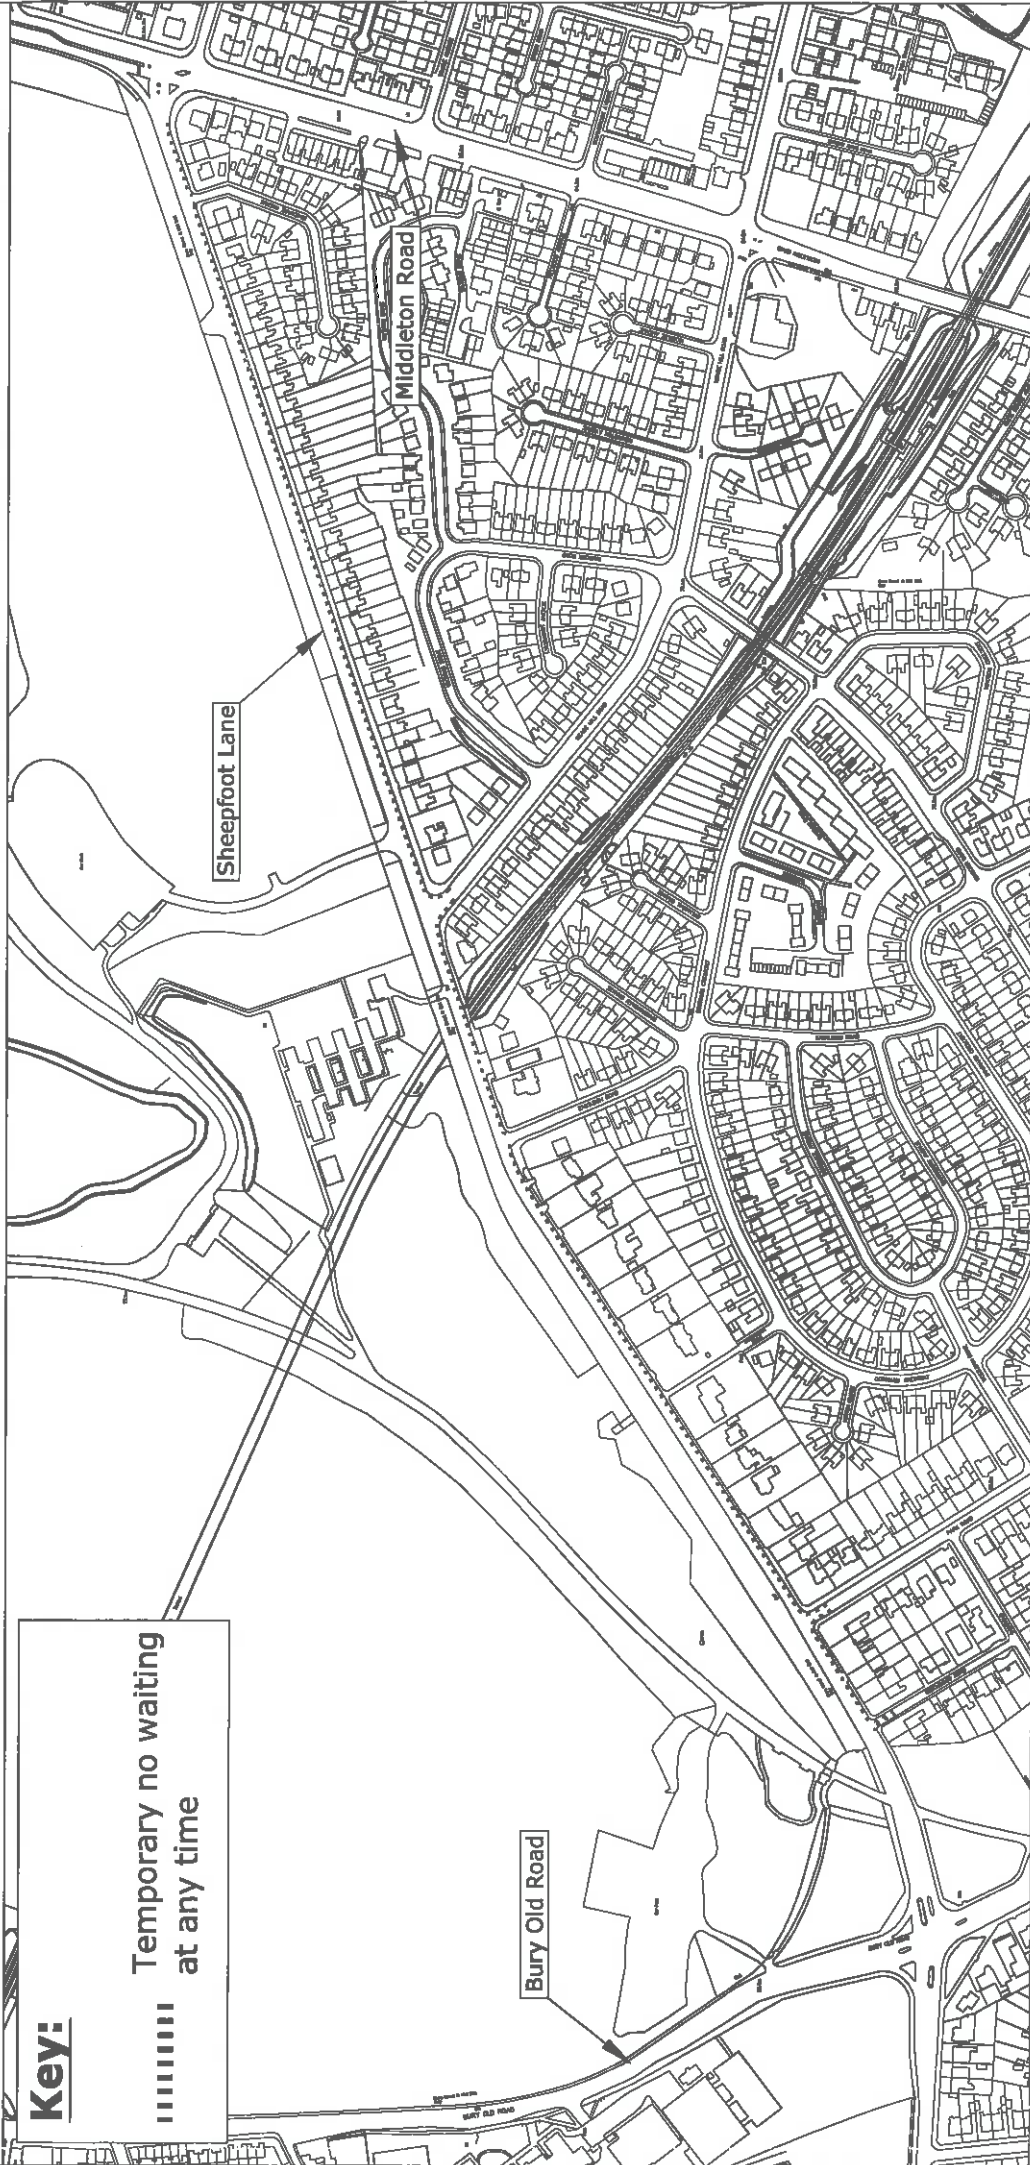

© Crown Copyright and database right 2016. Ordnance Survey 100023063

PLAN TM8717/2
DATE 09.06.17
DRAWN KLM
SCALE NTS

DEPARTMENT FOR RESOURCES AND REGULATION

3 Knowsley Place,
Duke Street, Bury. BL9 0EJ

Tel: 0161 253 5353
Fax: 0161 253 7963



Photographic copy liable to distortion in scale