

**OFFICER DELEGATION SCHEME
RECORD OF OPERATIONAL DECISION**




TO BE UPLOADED TO THE E-MEETINGS MANAGER

Date: 05/06/17	Ref No: 2634	
Type of Operational Decision:		
Executive Decision <input checked="" type="checkbox"/>	Council Decision <input type="checkbox"/>	
Status: For Publication		
Title/Subject matter: Kay Street Bridge Repairs and Widening – Phase 1 – Site Investigation		
Budget/Strategy/Policy/Compliance - Is the decision:		
(i) within an Approved Budget	✓	
(ii) not in conflict with Council Policy	✓	
(iii) not raising new issues of Policy	✓	
Equality Analysis [Does this decision change or make policy; change or make procedure or working practice? An Equality Analysis must be completed to assess the impact on equality and the relevance of the Public Sector Equality Duty. This should be signed off by your departmental equality representative and accompany this decision form. Please forward a copy to the Equality email for publication].	NO	
Details of Operational Decision Taken [with reasons]:		
Accept the lowest quotation in the sum of £27,500.00 submitted by Wilde Consultants Ltd., Brindley Lodge, Adcroft Street, Stockport, SK1 3HS.		
Decision taken by:	Signature:	Date:
D R Giblin - Head of Engineering		06/06/17
Members Consulted [see note 1 below]		
Cabinet Member/Chair		
Lead Member		
Opposition Spokesperson		

Notes

1. It is not generally a requirement to consult with any Members on Operational Decisions but where a Chief Officer considers it necessary to consult with the appropriate Cabinet Member and/or Lead Member, they must sign the form so as to confirm that they have been consulted and that they agree with the proposed action. The signature of the Opposition Spokesperson should be obtained to confirm that he/she has been consulted.
2. **This form must not be used for urgent decisions.**

September 2014

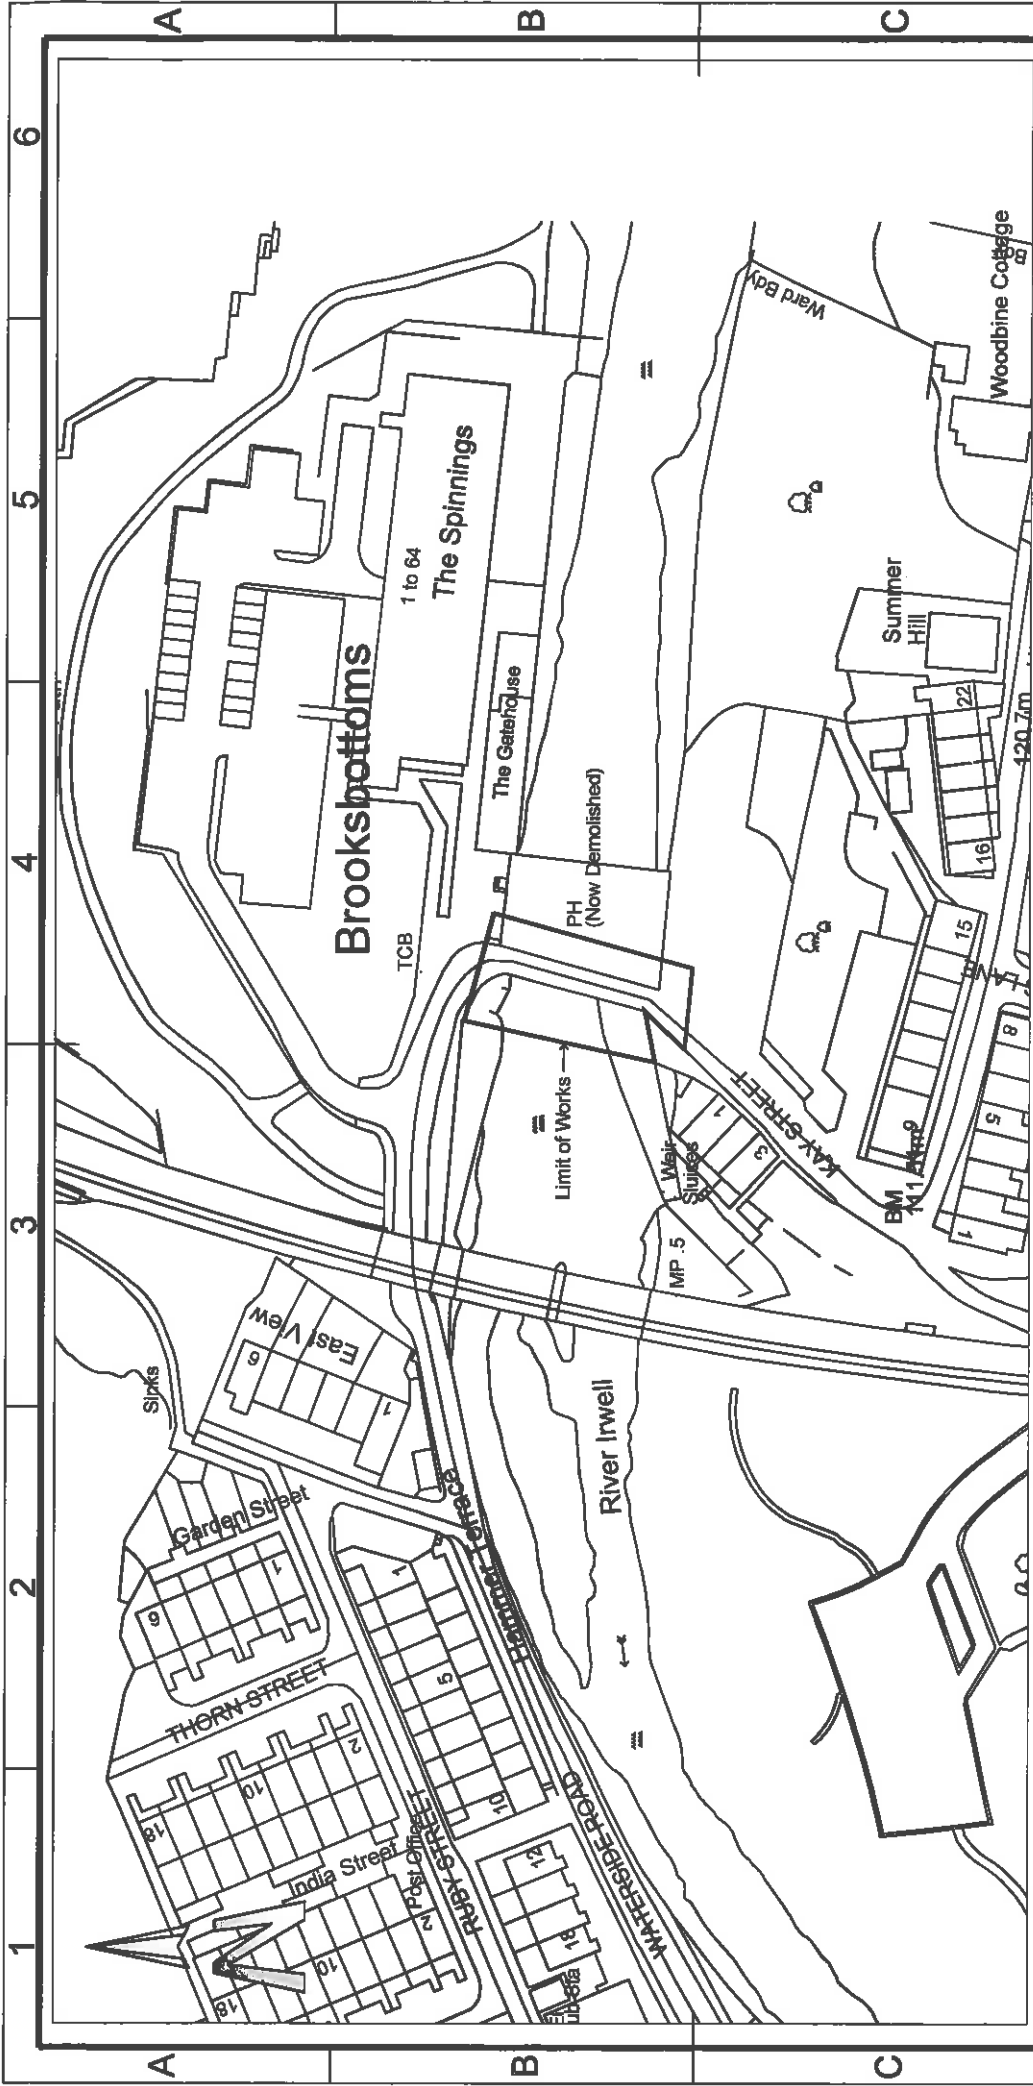

© Crown Copyright and database right 2016. Ordnance Survey 100023063.

Department for Resources and Regulation

Engineering Consultancy Services
 3 Knowsley Place, Duke St, Bury BL9 0EJ
 Tel: 0161-253-5000 Fax: 0161-253-5794
 E-mail: engcon@bury.gov.uk
 Internet: www.bury.gov.uk

Project Title

Location Plan & Limit of Works

Scale **1:1250**

Date **Jan 17**

Drawn by **MIN**

Checked by

Drawing No.

B147/17/100

Revision



1 2 3 4 5 6