


PLAN REFERRED TO

SCALE LIABLE TO DISTORTION IF PHOTOCOPIED OR SCANNED

%

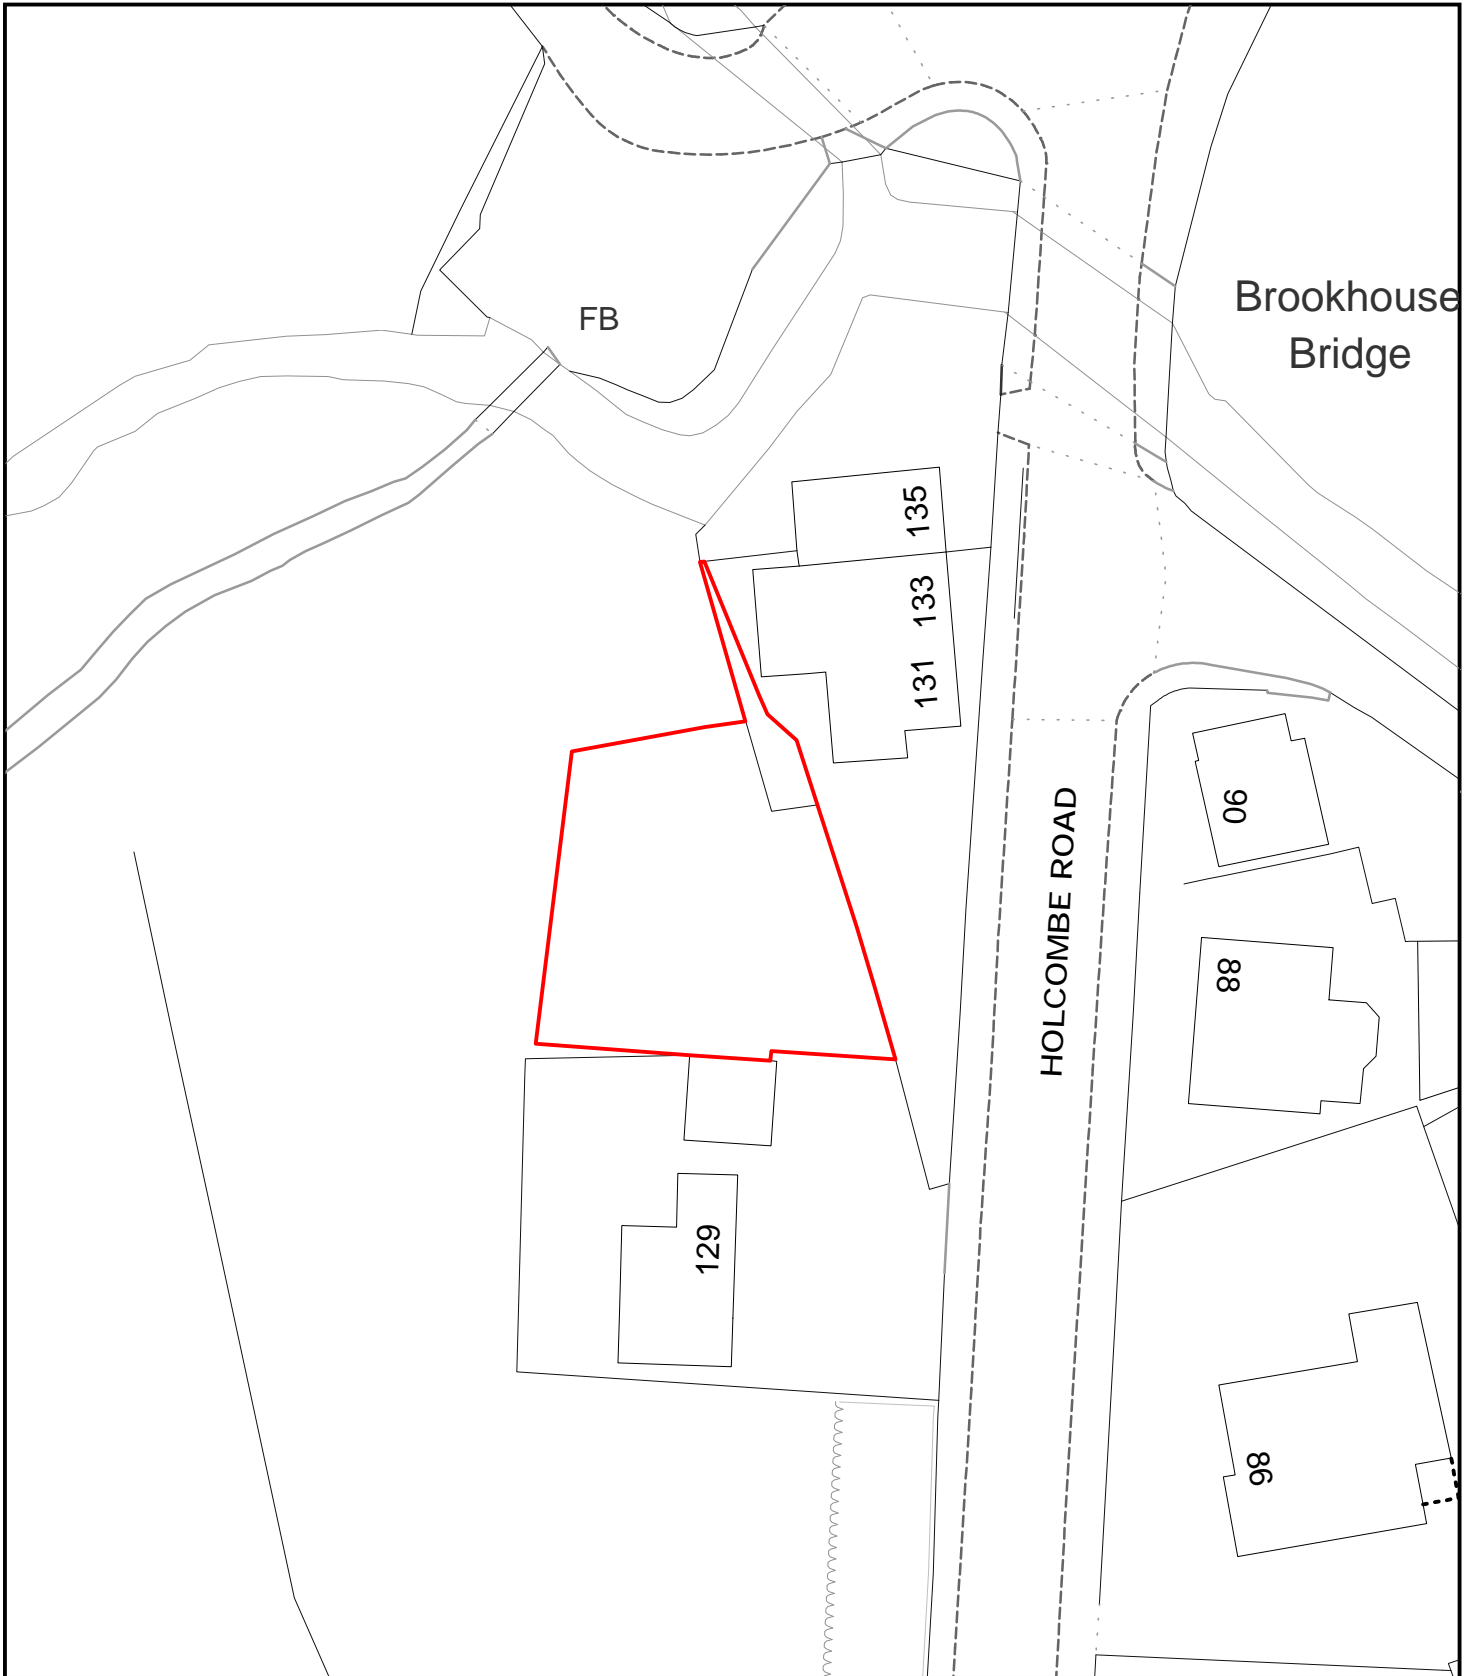

PLAN P657
SCALE 1:500
DRAWN BY MB

DATE 12/06/2017

Dept. for Resources & Regulation

Property & Asset Management Division

3 Knowsley Place
Duke Street,
Bury,
BL9 0EJ Tel.: 0161-253-5995

Bury
COUNCIL