

**OFFICER DELEGATION SCHEME
RECORD OF OPERATIONAL DECISION**








TO BE UPLOADED TO THE E-MEETINGS MANAGER

Date: 10 July 2017	Ref No: 1569
Type of Operational Decision:	
Executive Decision <input checked="" type="checkbox"/>	Council Decision <input type="checkbox"/>
Status: For Publication	
Title/Subject Matter:	
<p>Additional schemes to be included within the 17/18 'Streetsafe' programme through existing 'Streetsafe' approved capital funding.</p> <ol style="list-style-type: none"> 1. Radcliffe Town Centre (revised scheme) £5000 2. Brookwater Close (Tottington) £1000 3. Rosewood Avenue (Tottington) £1000 4. Hampstead Drive (Whitefield) £1000 5. Pole Lane (Unsworth) £3000 6. Pinners Close (Ramsbottom) Barlow Close Area £2,000 7. Springside Road area (Walmersley) £1000 8. Goshen Area (Redvales) £2000 9. Mersey Drive Build Outs £5000 <p>Sub total £21,000 less £6k for Hollins Lane (TfGM funded) = £15,000 Proposed 20mph Zone schemes – (on site physical signing only required as physical traffic calming measures are already in situ).</p>	
Budget/Strategy/Policy/Compliance - Is the decision:	
(i) within an Approved Budget	Yes
(ii) not in conflict with Council Policy	Yes
(iii) not raising new issues of Policy	Yes
Equality Impact Assessment [Does this decision change policy, procedure or working practice or negatively impact on a group of people? If yes - complete EIA and summarise issues identified and recommendations – forward EIA to Corporate HR]	No
	Signed: (By EA Officer) Date:

Details of Operational Decision Taken [with reasons]:

An additional £15,000 to be allocated for the 'Streetsafe' programme for the financial year 2017/18. Schemes selected to be included in this additional programme of works are listed above. The funding will be from the approved 'Streetsafe' capital funding. The schemes are in addition to the £106k list of schemes (see attached) already in the 17/18 programme following a review of the schemes by the Cllr Shori (Leader), Cllr Quinn (Cabinet Member for Environment) and Cllr Cummings (Environment Portfolio)

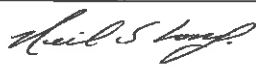The schemes listed are proposed to be formally advertised and if no objections are received are to be implemented on site during 2017/18.


Decision taken by:	Signature:	Date:
Interim Executive Director, Resources and Regulation		25/7/17
Acting Executive Director or Chief/Senior Officer		4/8/2017
Head of Workforce – Communities & Wellbeing		
Assistant Director (Operations) Communities & Wellbeing		12/07/2017
Members Consulted [see note 1 below]		
Cabinet Member/Chair		4/8/2017
Lead Member		
Opposition Spokesperson		10/1/18

Notes

1. It is not generally a requirement to consult with any Members on Operational Decisions but where an Executive Director considers it necessary to consult with the appropriate Cabinet Member and/or Lead Member, they must sign the form so as to confirm that they have been consulted and that they agree with the proposed action. The signature of the Opposition Spokesperson should be obtained to confirm that he/she has been consulted.
2. **This form must not be used for urgent decisions.**

1. RADCLIFFE TOWN CENTRE

Radcliffe Town Centre Proposed 20mph zone

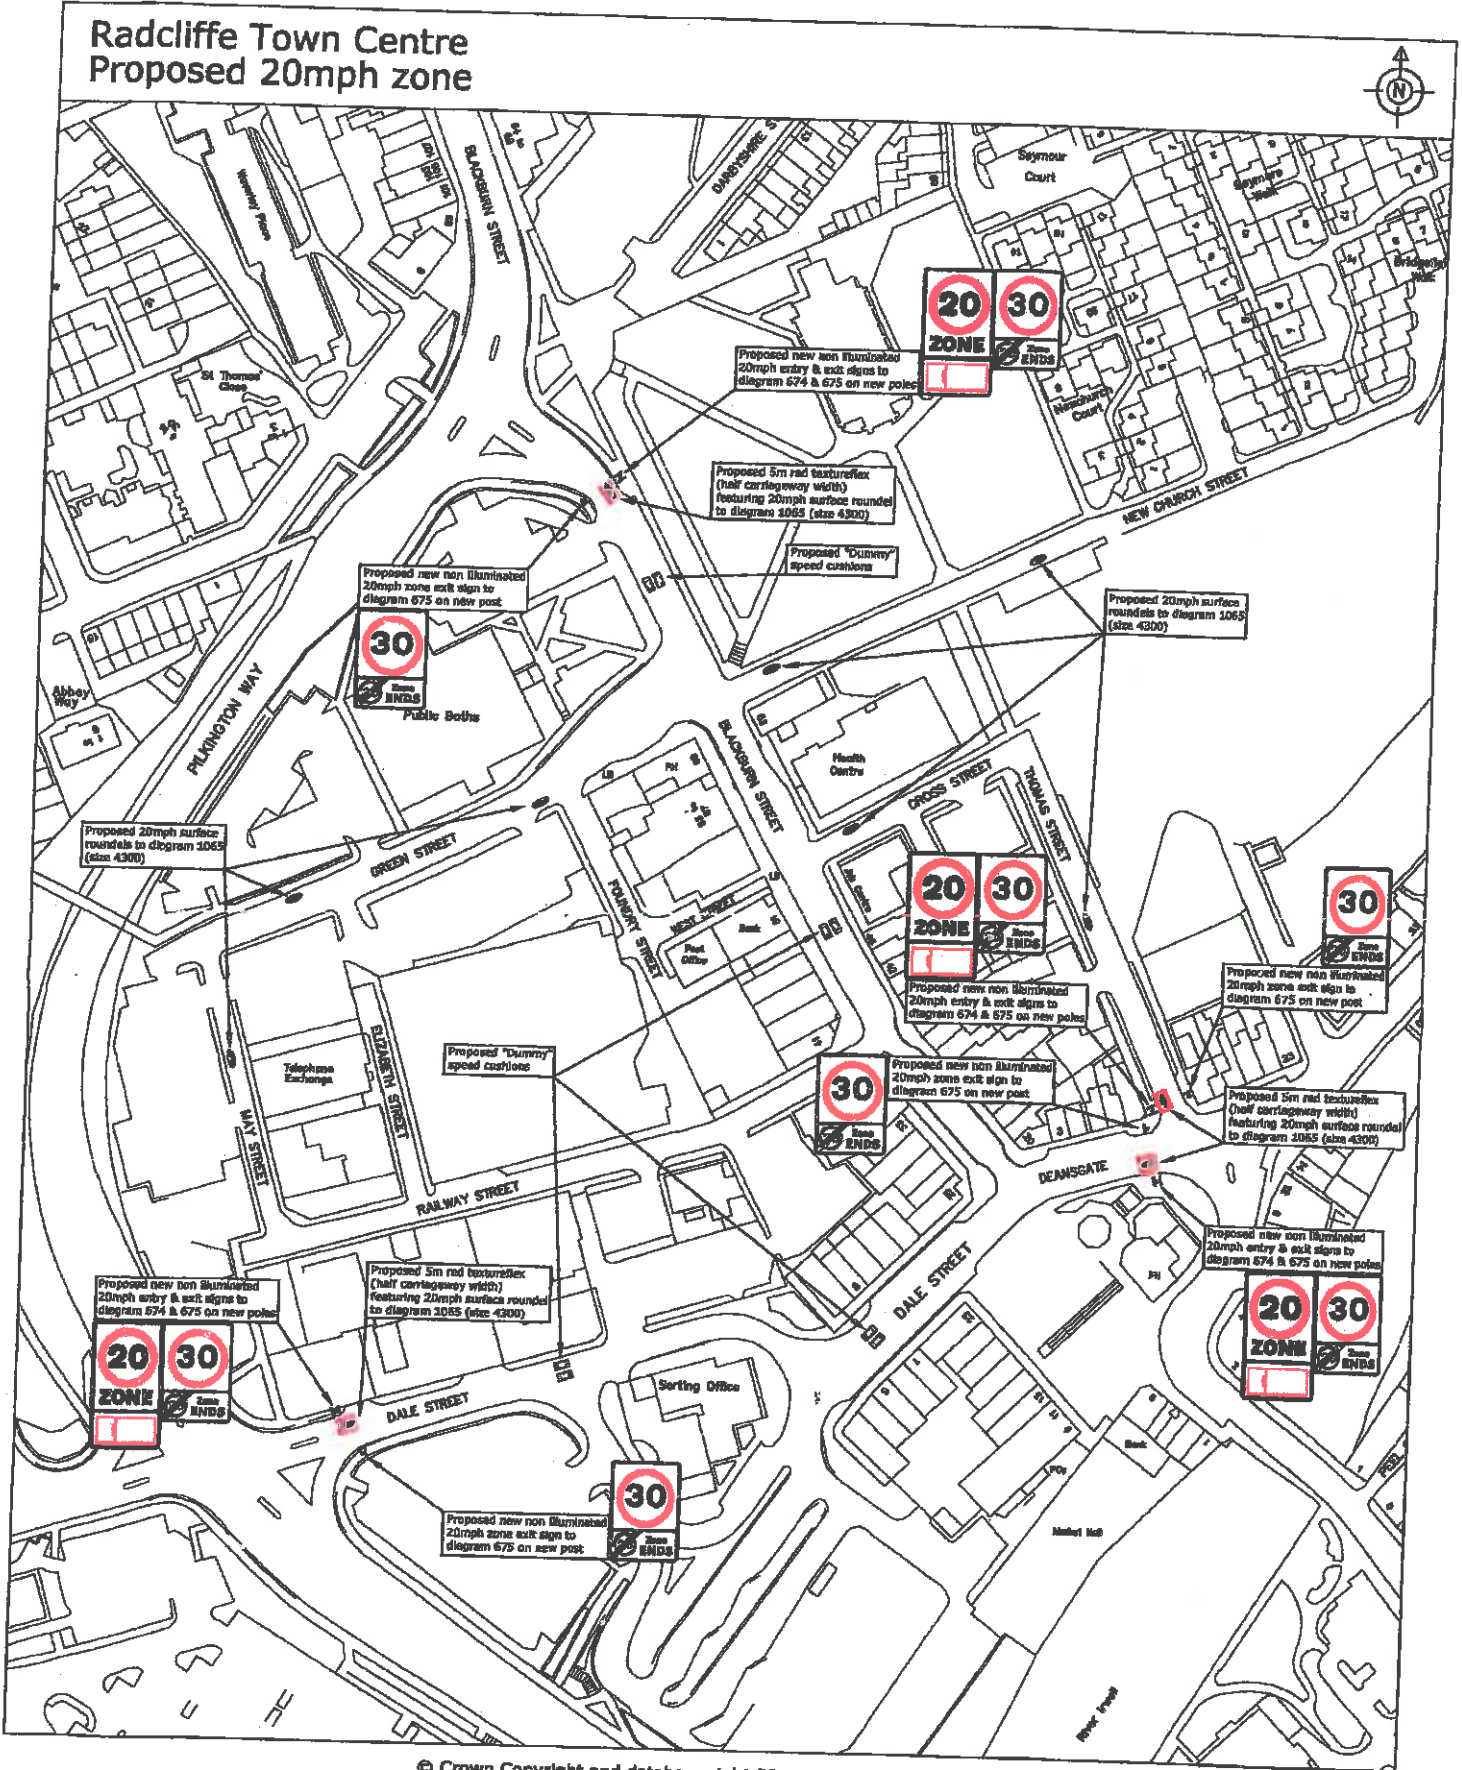

© Crown Copyright and database right 2017. Ordnance Survey 100023063

PLAN TM8643
 DATE 24.03.17
 DRAWN MRT
 SCALE NTS

PHOTOGRAPHIC COPY LIABLE TO DISTORTION IN SCALE

DEPARTMENT FOR RESOURCES AND REGULATION


3 Knowsley Place
 Duke Street,
 BURY BL9 0EJ

Tel: 0161 253 5353
 Fax: 0161 253 7963

Bury
 COUNCIL

2. BROOKWATER CLOSE

**Brookwater Close, Tottington
Proposed 20mph zone scheme**

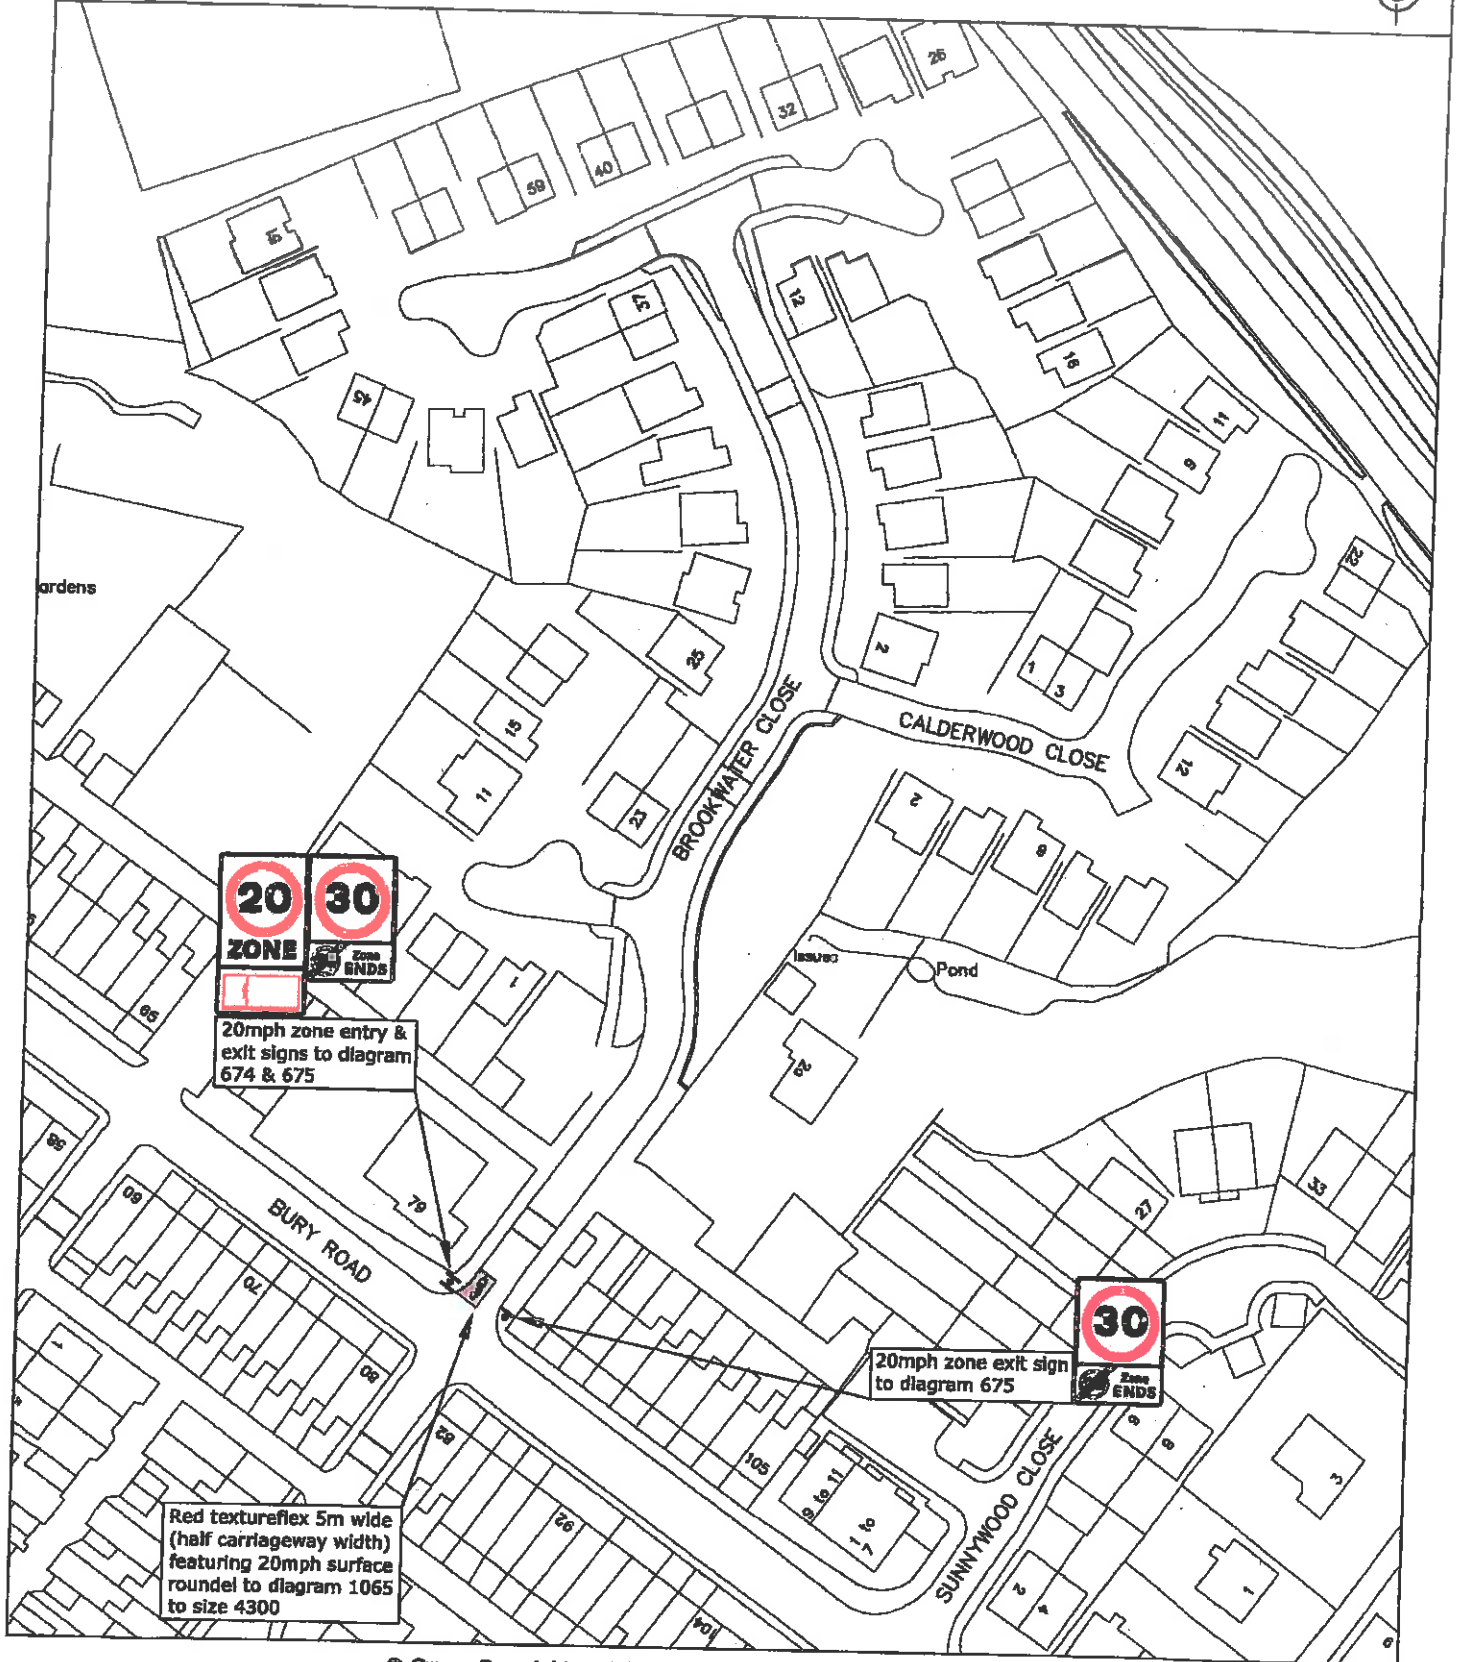

© Crown Copyright and database right 2016. Ordnance Survey 100023063

PLAN TM8114
 DATE 19.01.16
 DRAWN MRT
 SCALE NTS

PHOTOGRAPHIC COPY LIABLE TO DISTORTION IN SCALE

DEPARTMENT FOR RESOURCES AND REGULATION


3 Knowsley Place
 Duke Street,
 BURY BL9 0EJ

Tel: 0161 253 5353
 Fax: 0161 253 7963



3. ROSEWOOD AVENUE

Rosewood Avenue, Tottington
Proposed 20mph zone scheme

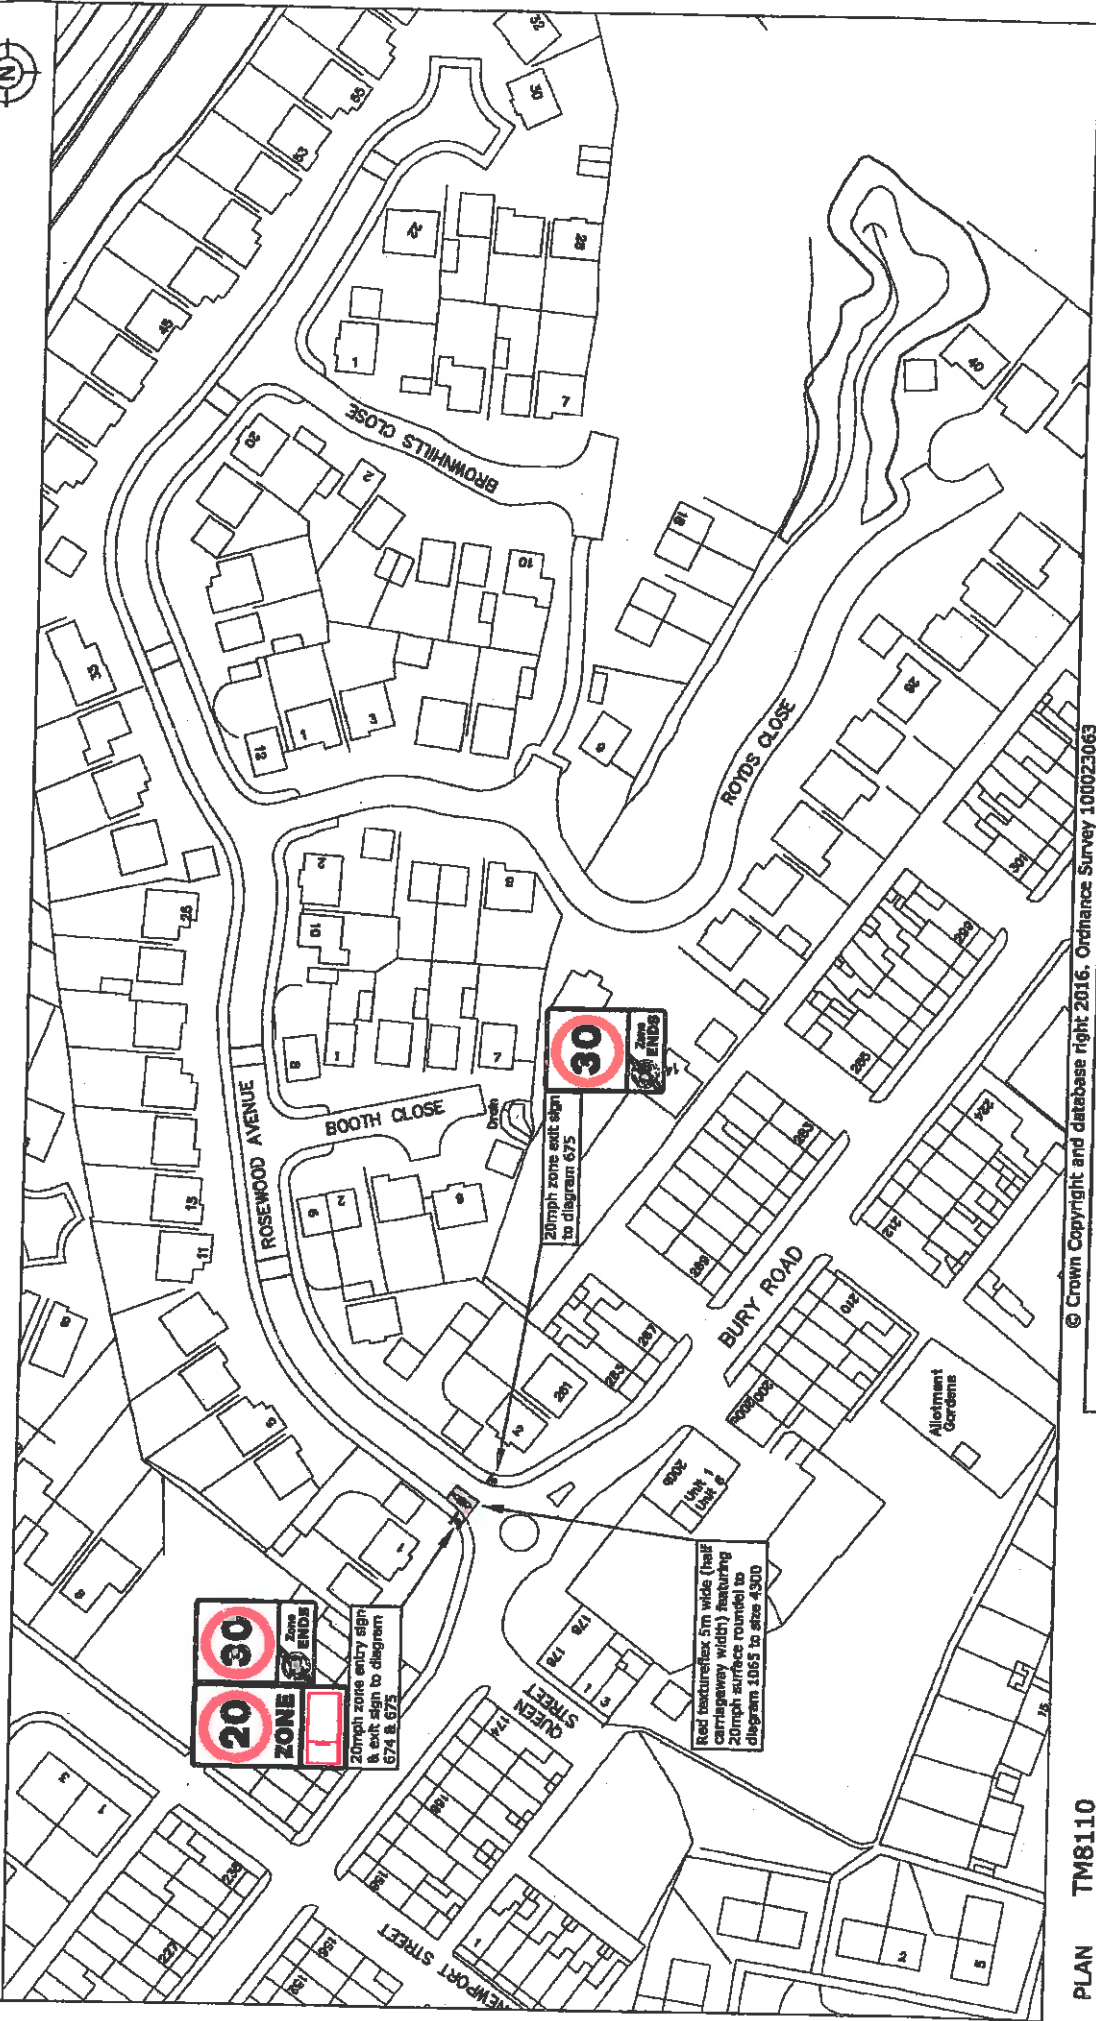

PLAN TM8110
 DATE 15.01.16
 DRAWN MRT
 SCALE NTS

© Crown Copyright and database right 2016. Ordnance Survey 100023063

DEPARTMENT FOR RESOURCES AND REGULATION

3 Knowsley Place
 Duke Street, Bury, BL9 0EJ


Telephone 0161-253 5353
 Fax 0161- 253 7963



PHOTOGRAPHIC COPY LIABLE TO DISTORTION IN SCALE

4. HAMPSTEAD DRIVE

Hampstead Drive, Whitefield
Proposed 20mph zone scheme

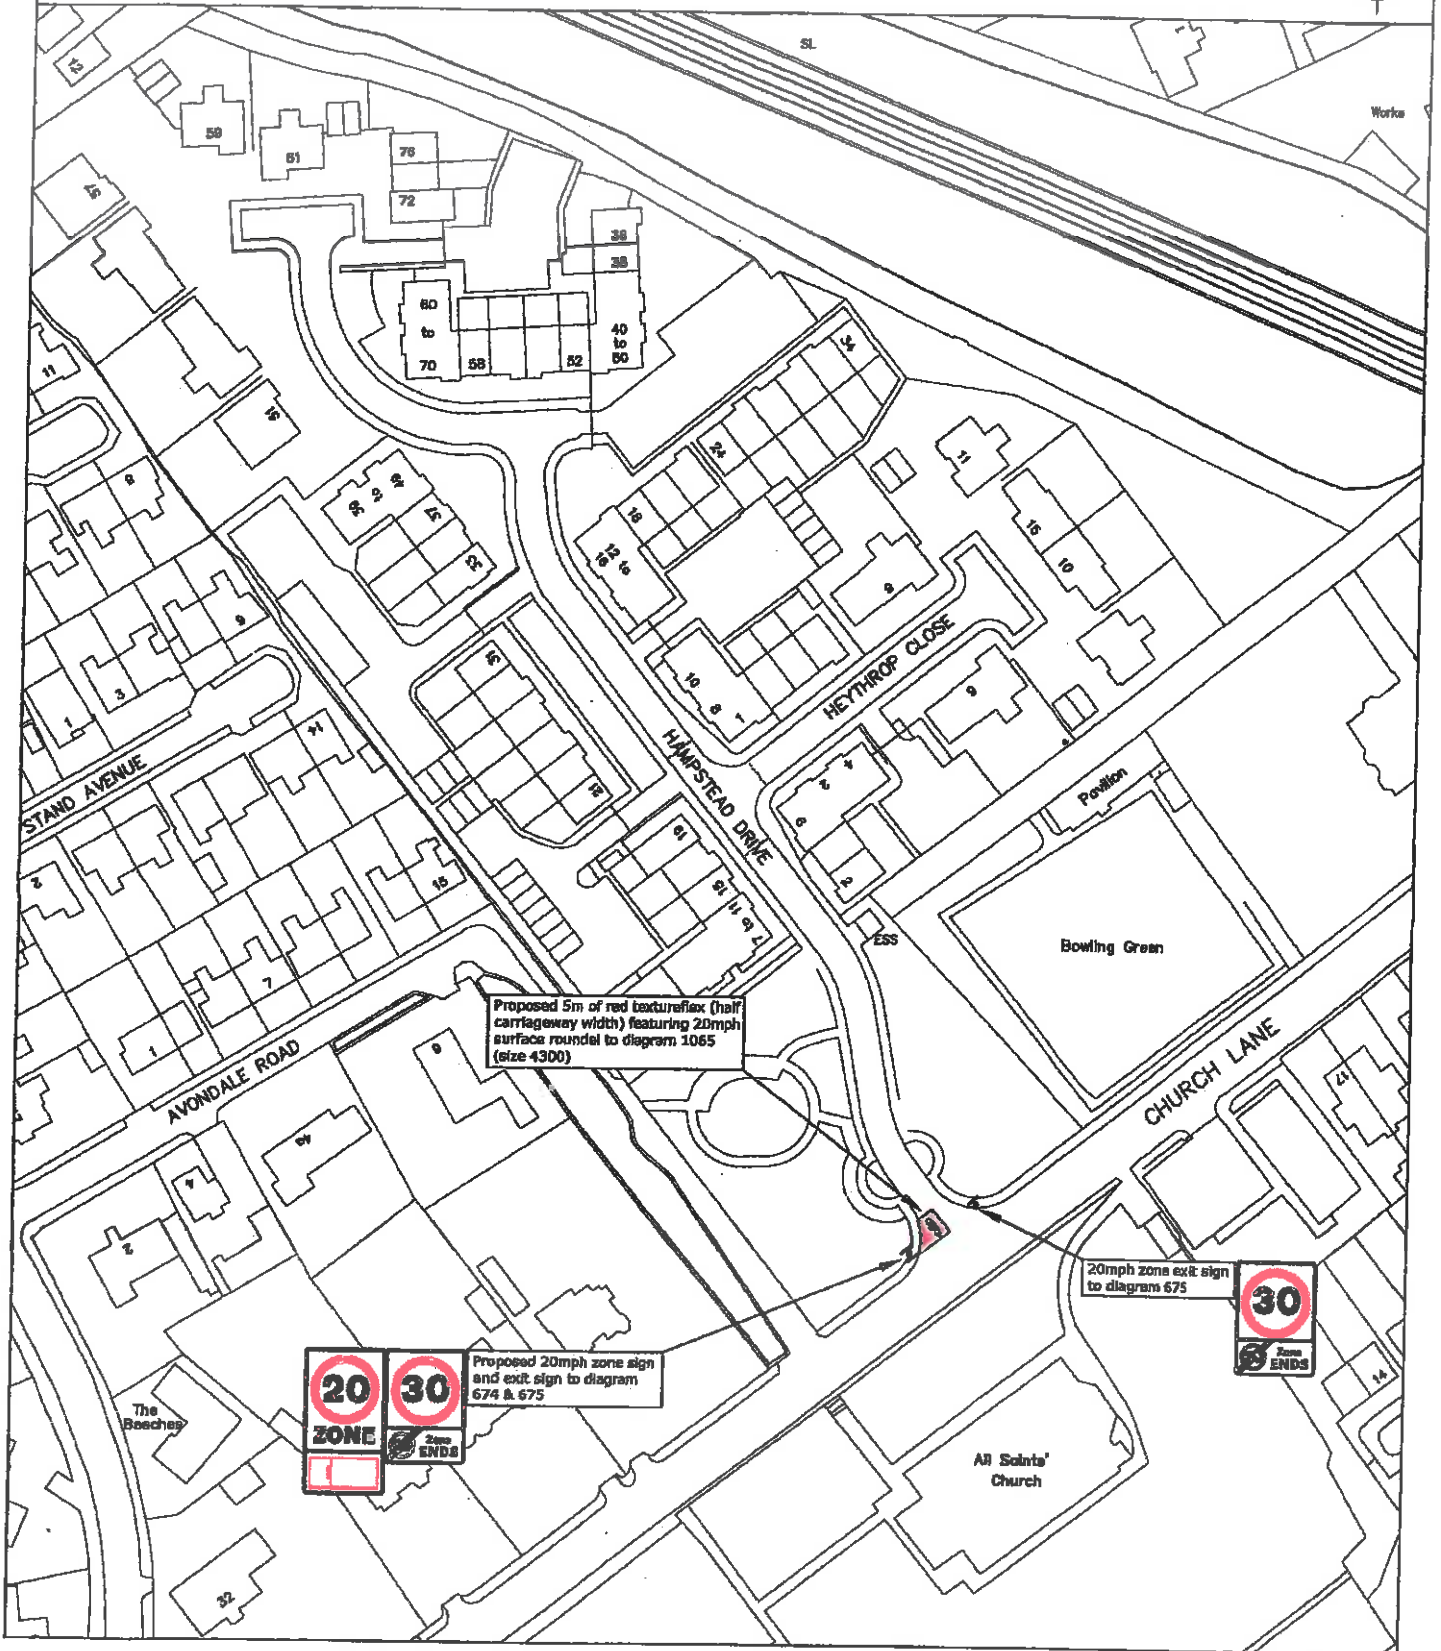

© Crown Copyright and database right 2016. Ordnance Survey 100023063

PLAN TM8109
 DATE 15.01.16
 DRAWN MRT
 SCALE NTS

PHOTOGRAPHIC COPY LIABLE TO DISTORTION IN SCALE

DEPARTMENT FOR RESOURCES AND REGULATION


3 Knowsley Place
 Duke Street,
 BURY BL9 0EJ

Tel: 0161 253 5353
 Fax: 0161 253 7963



5. POLE LANE

Pole Lane, Unsworth
Proposed 20mph zone scheme

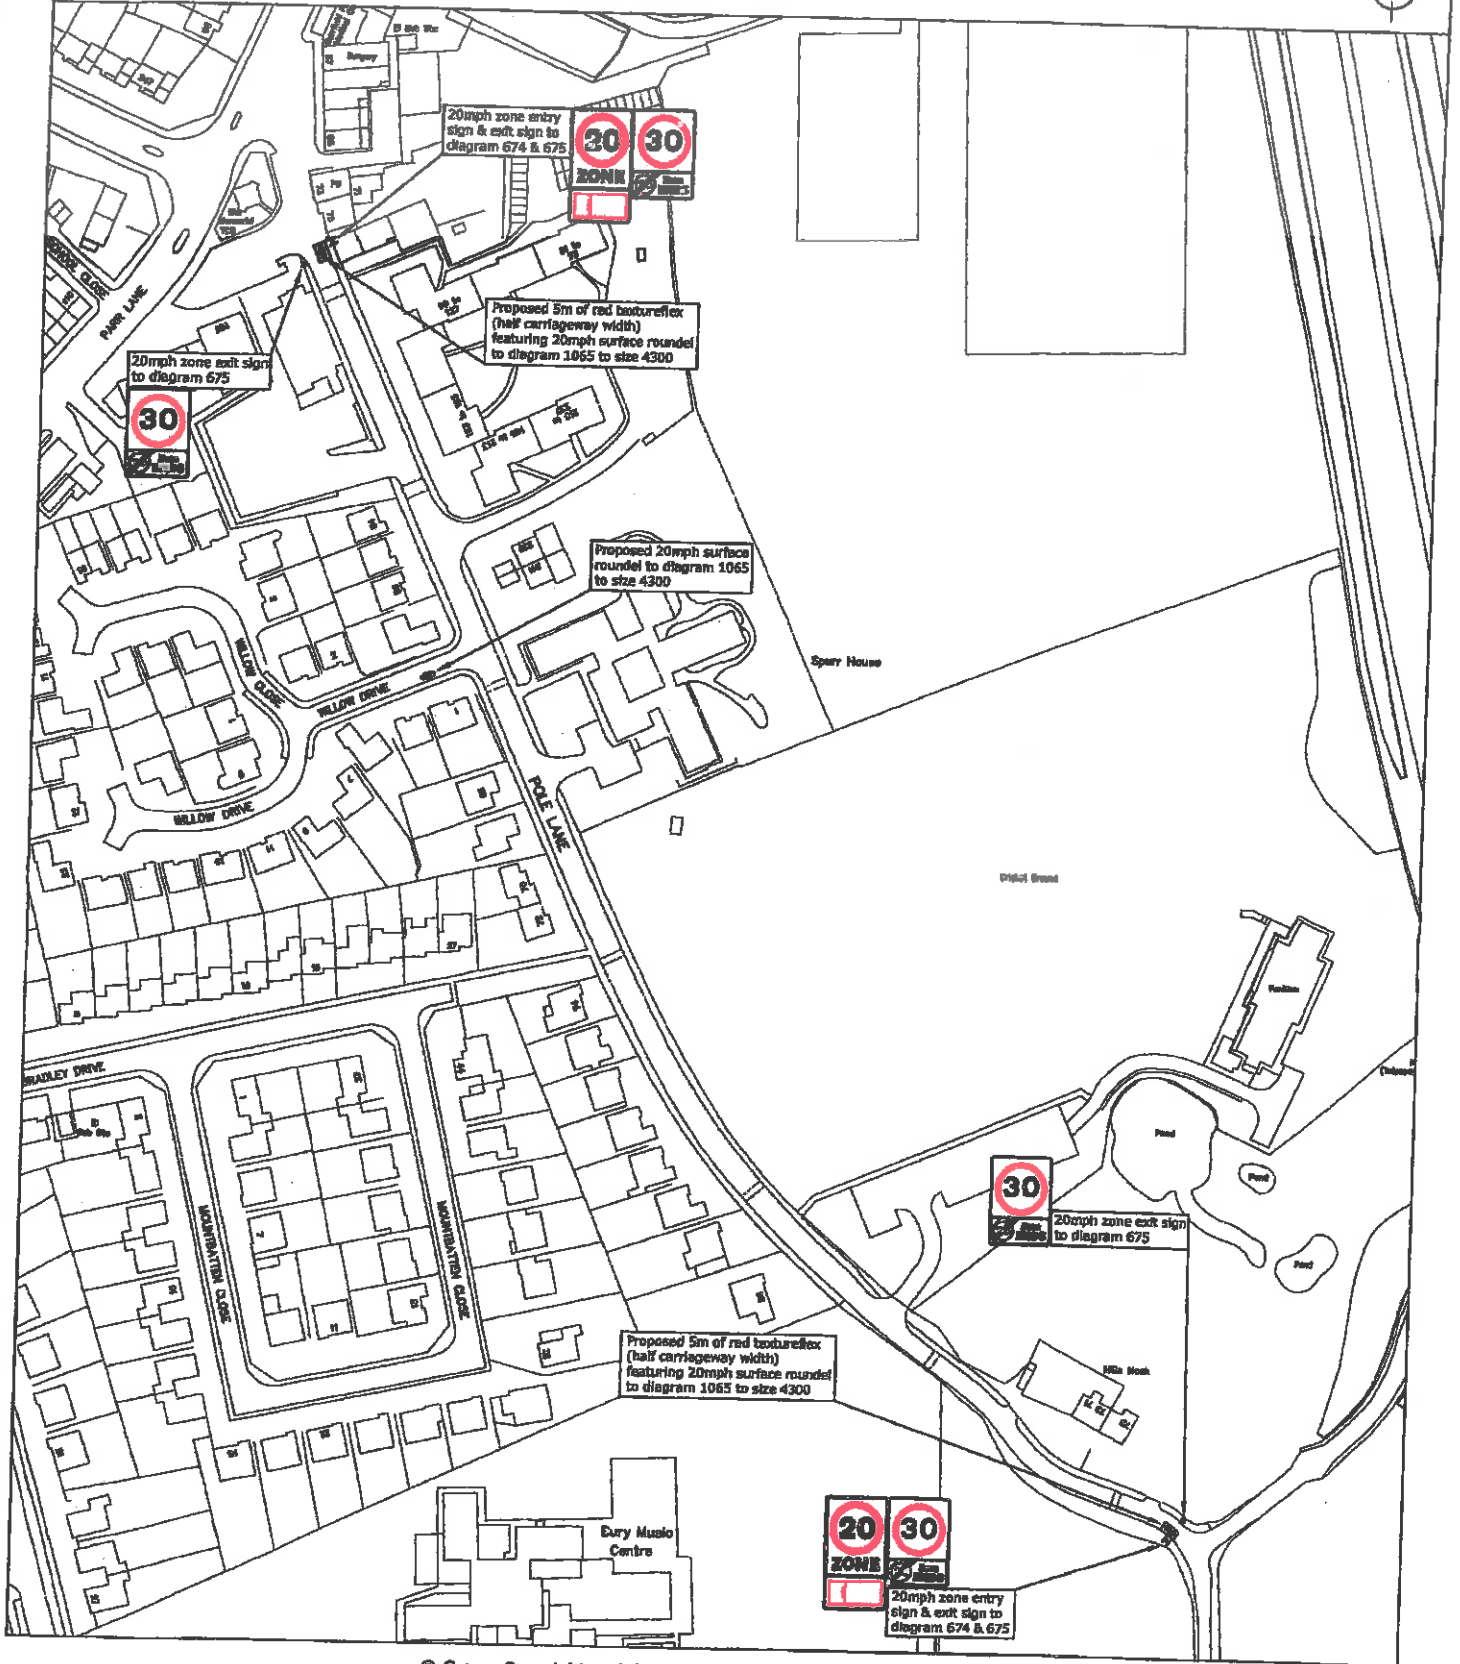

© Crown Copyright and database right 2016. Ordnance Survey 100023063

PLAN TM8111
 DATE 18.01.16
 DRAWN MRT
 SCALE NTS

PHOTOGRAPHIC COPY LIABLE TO DISTORTION IN SCALE

DEPARTMENT FOR RESOURCES AND REGULATION


3 Knowsley Place
 Duke Street,
 BURY BL9 0EJ

Tel: 0161 253 5353
 Fax: 0161 253 7963



6. PINNERS CLOSE

Pinners Close area, Ramsbottom
Introduction of 20mph zone signing

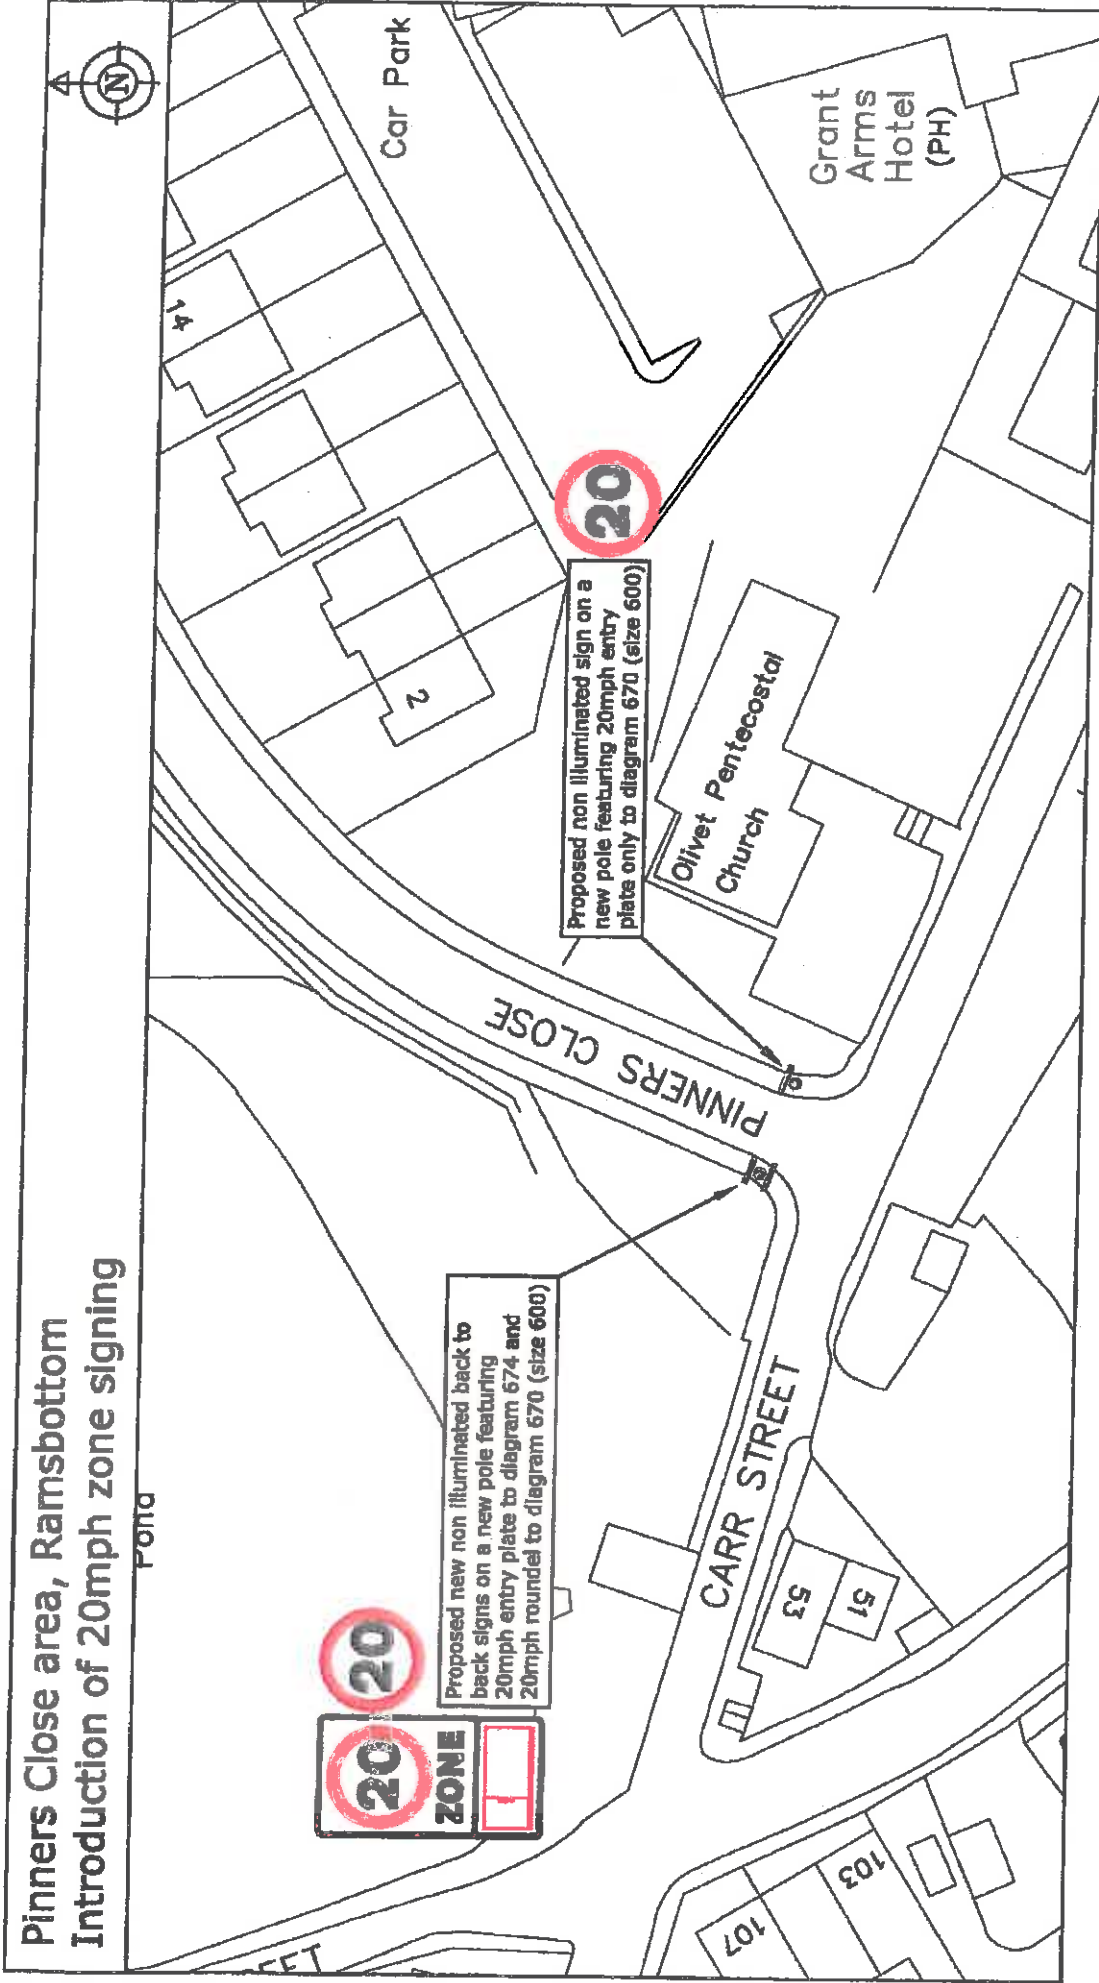

© Crown Copyright and database right 2016. Ordnance Survey 100023063

DEPARTMENT FOR RESOURCES AND REGULATION

3 Knowsley Place,
Duke Street, Bury. BL9 0EJ

Tel: 0161 253 5353
Fax: 0161 253 7963

PLAN TM8459

DATE 16.11.16

DRAWN M Thornley


SCALE NTS

Photographic copy liable to distortion in scale



6. BARLOW CLOSE AREA.

Barlow Close area, Bury
Introduction of 20mph zone signing

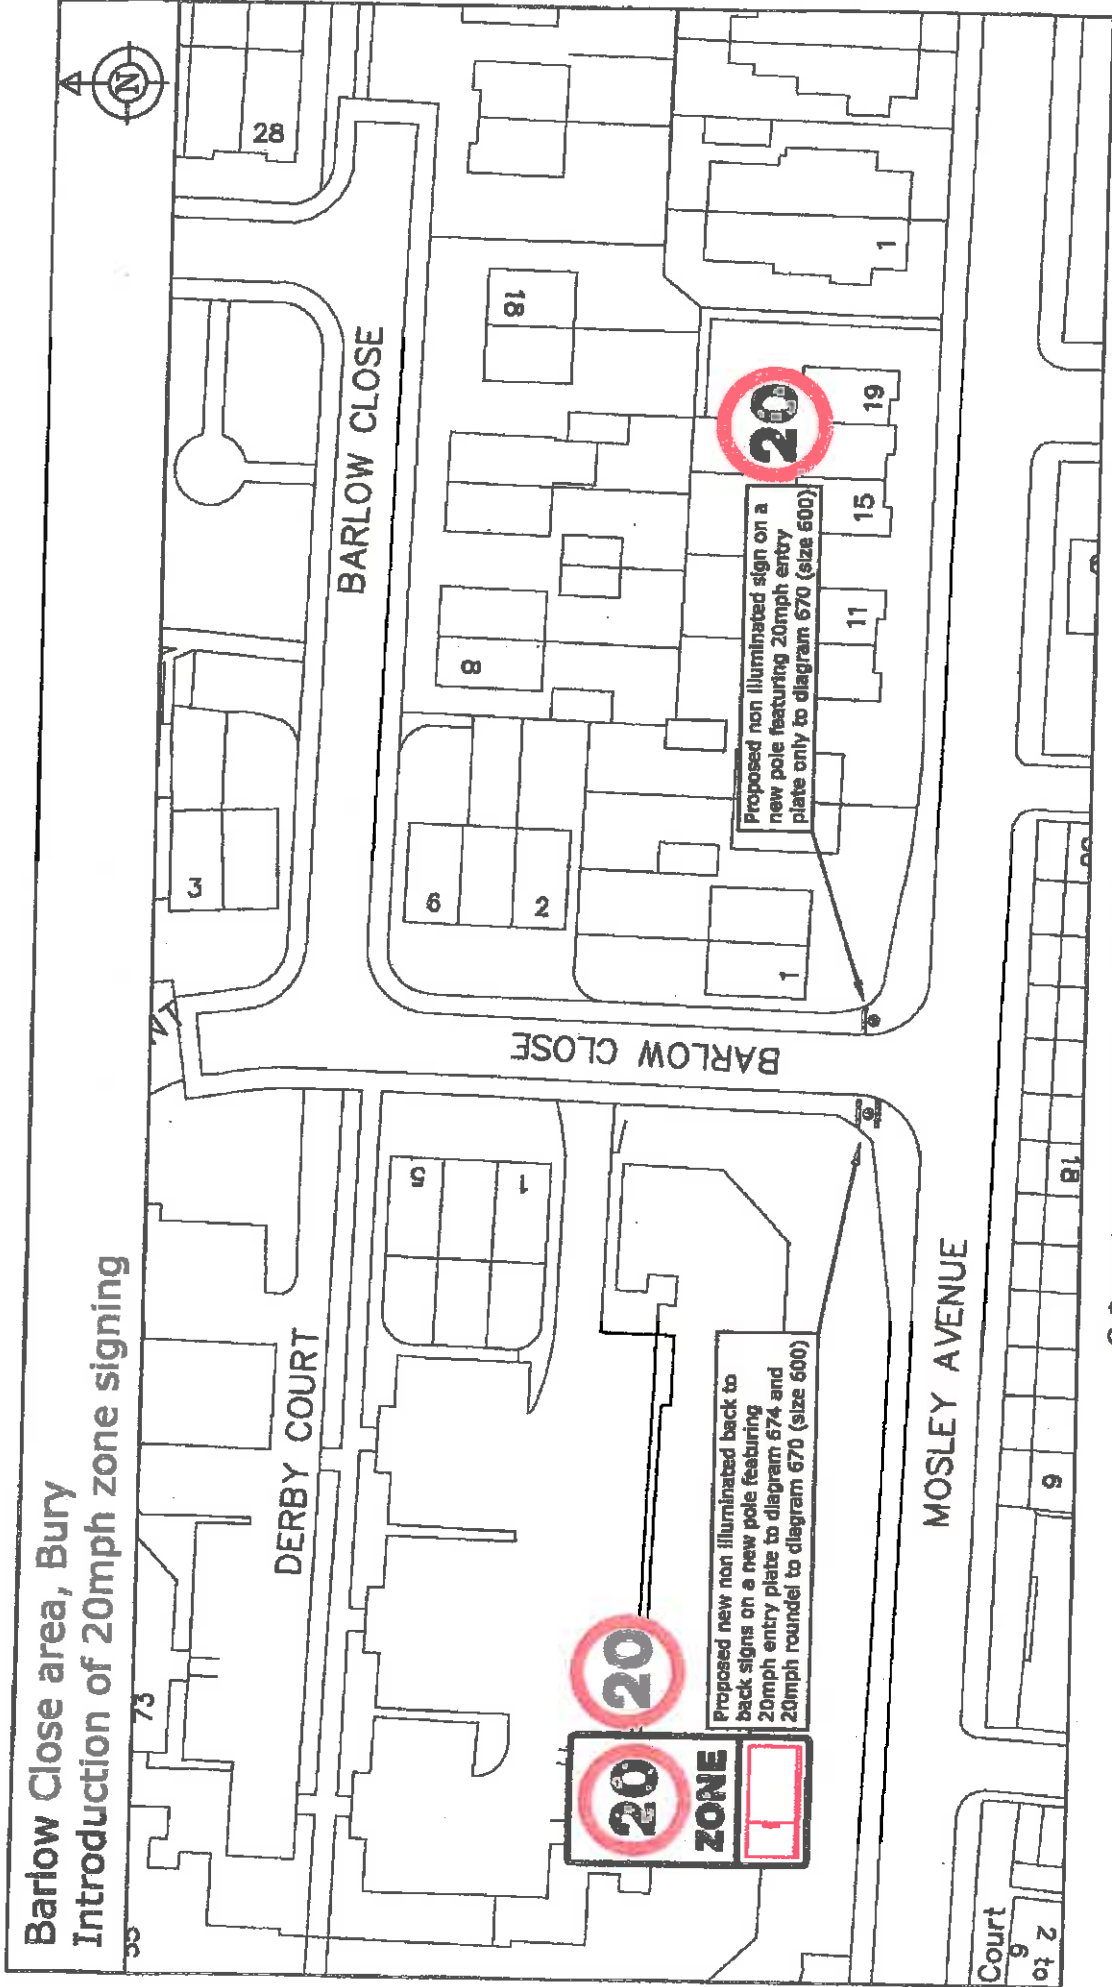

© Crown Copyright and database right 2016. Ordnance Survey 100023063

DEPARTMENT FOR RESOURCES AND REGULATION

3 Knowsley Place,
Duke Street, Bury. BL9 0EJ




Tel: 0161 253 5353
Fax: 0161 253 7963

PLAN TM8460
DATE 16.11.16
DRAWN M Thornley
SCALE NTS

Photographic copy liable to distortion in scale

7. SPRINGSIDE ROAD.

**Springside Road area, Walmersley
Proposed 20mph speed limit**

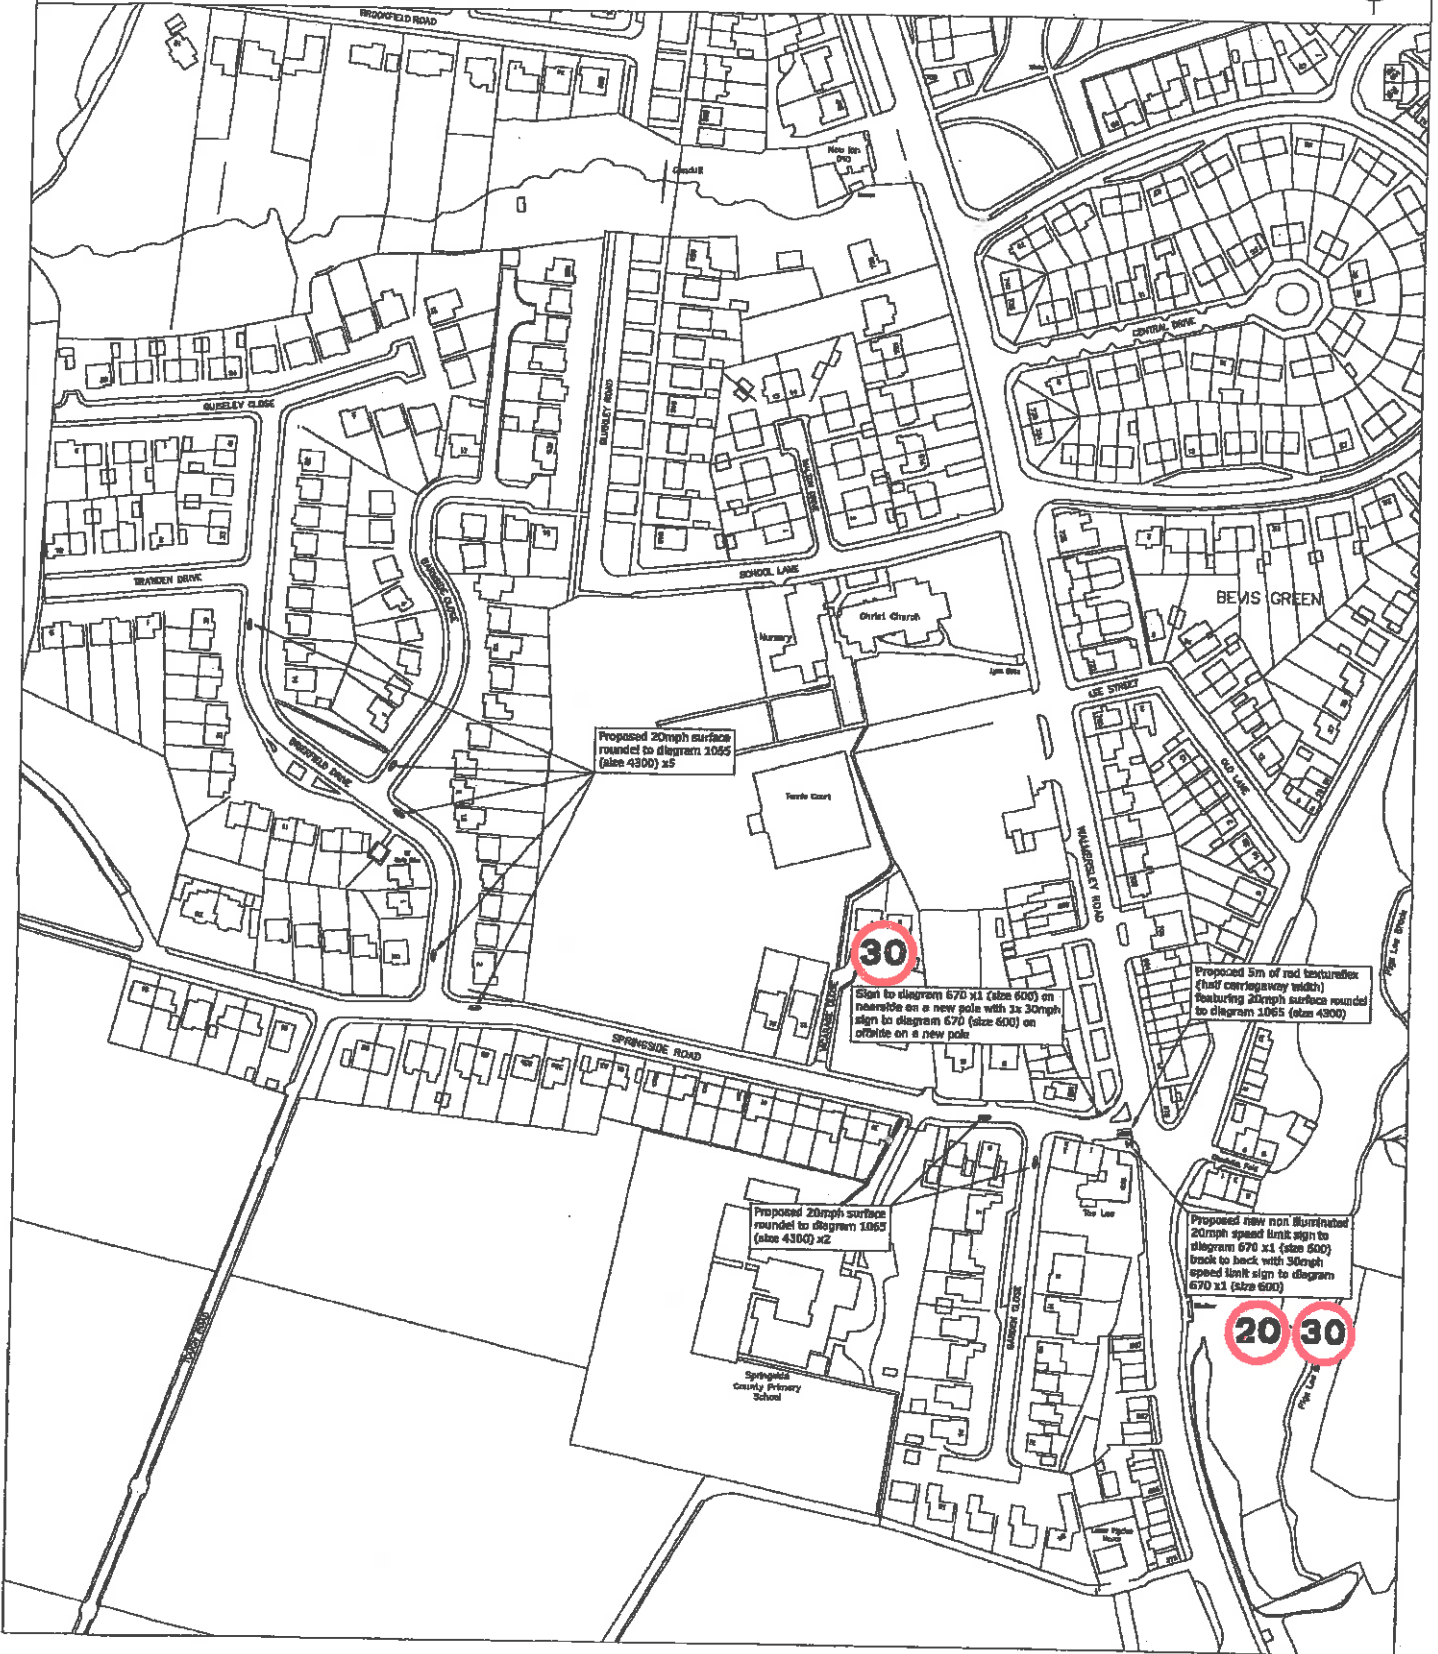

© Crown Copyright and database right 2014. Ordnance Survey 100023063

PLAN TM7566
 DATE 15.10.14
 DRAWN MRT
 SCALE NTS

PHOTOGRAPHIC COPY LIABLE TO DISTORTION IN SCALE


DEPARTMENT FOR RESOURCES AND REGULATION

3 Knowsley Place
 Duke Street,
 BURY BL9 0EJ

Tel: 0161 253 5353
 Fax: 0161 253 7963



**Tennyson Avenue area, Bury
Proposed 20mph zone**

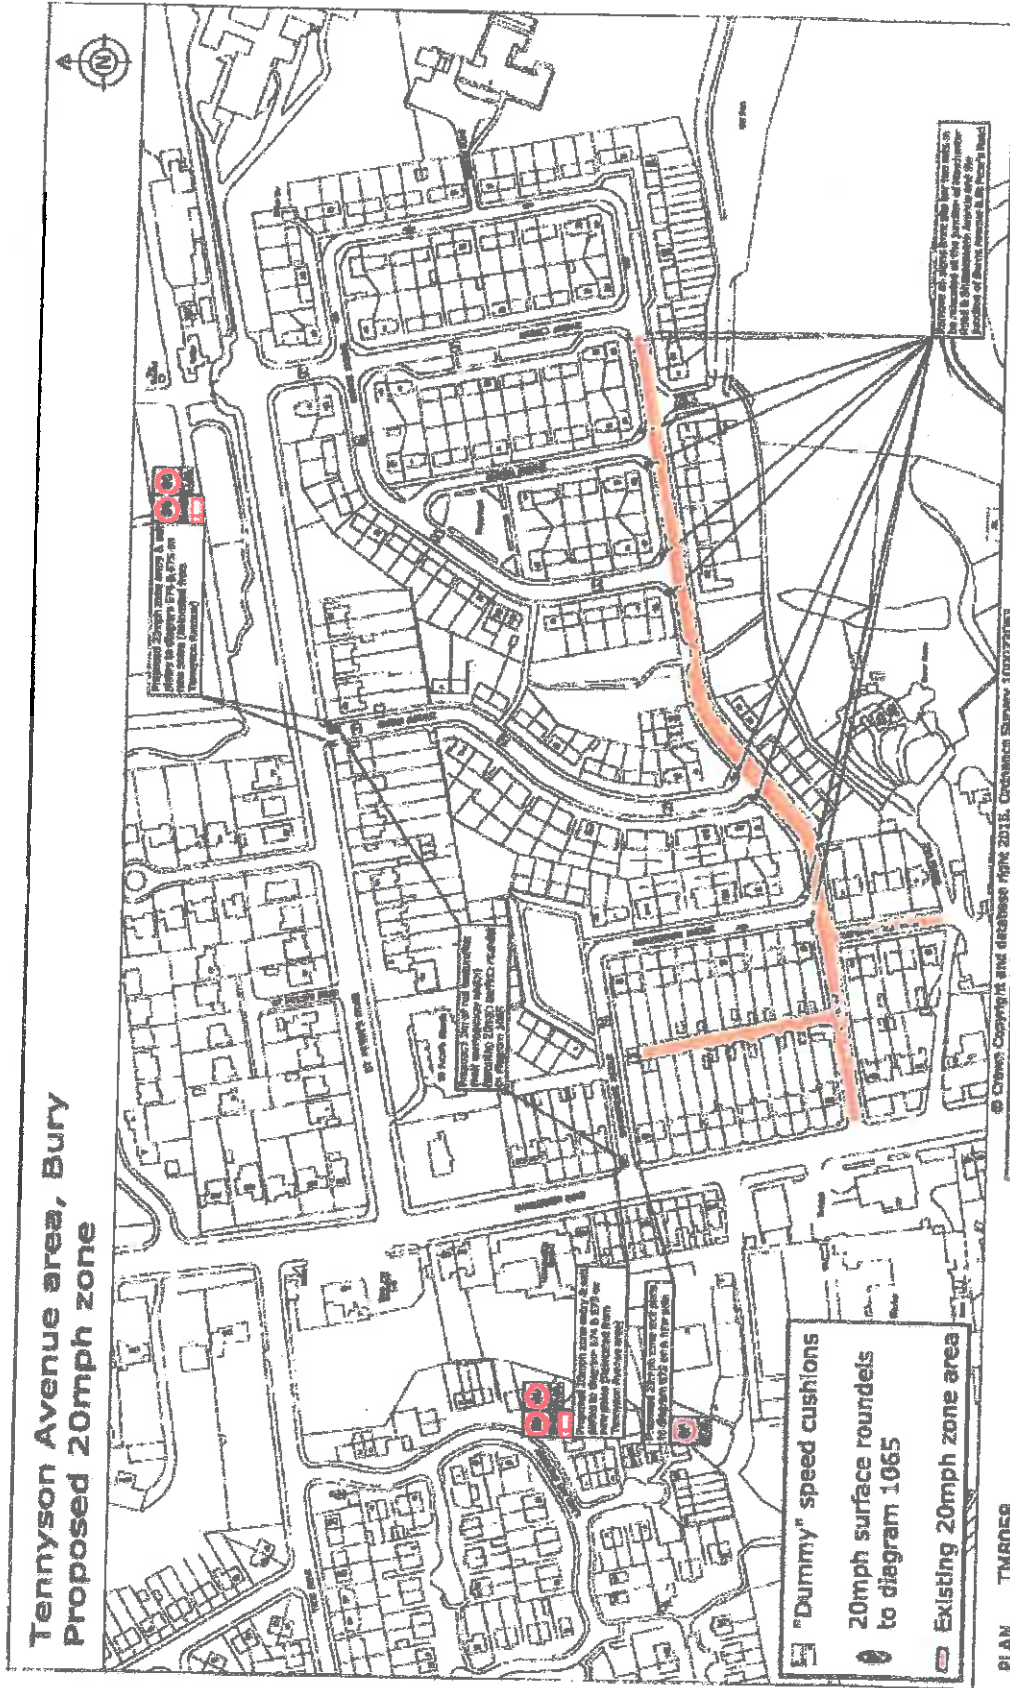

© Crown Copyright and database right 2015. Ordnance Survey 100020003

DEPARTMENT FOR RESOURCES AND REGULATION

3 Knowsley Place
Duke Street, Bury, BL9 0EJ

Telephone 0161-253 5353
Fax 0161- 253 7963



PLAN TM8058

DATE 15.12.15


DRAWN MRT

SCALE NTS

PHOTOCOPIED COPY LIABLE TO DISTORTION IN SCALE

9. MERSEY DRIVE BUILDOUTS

Kennedy Drive, Whitefield
Additional street safe features

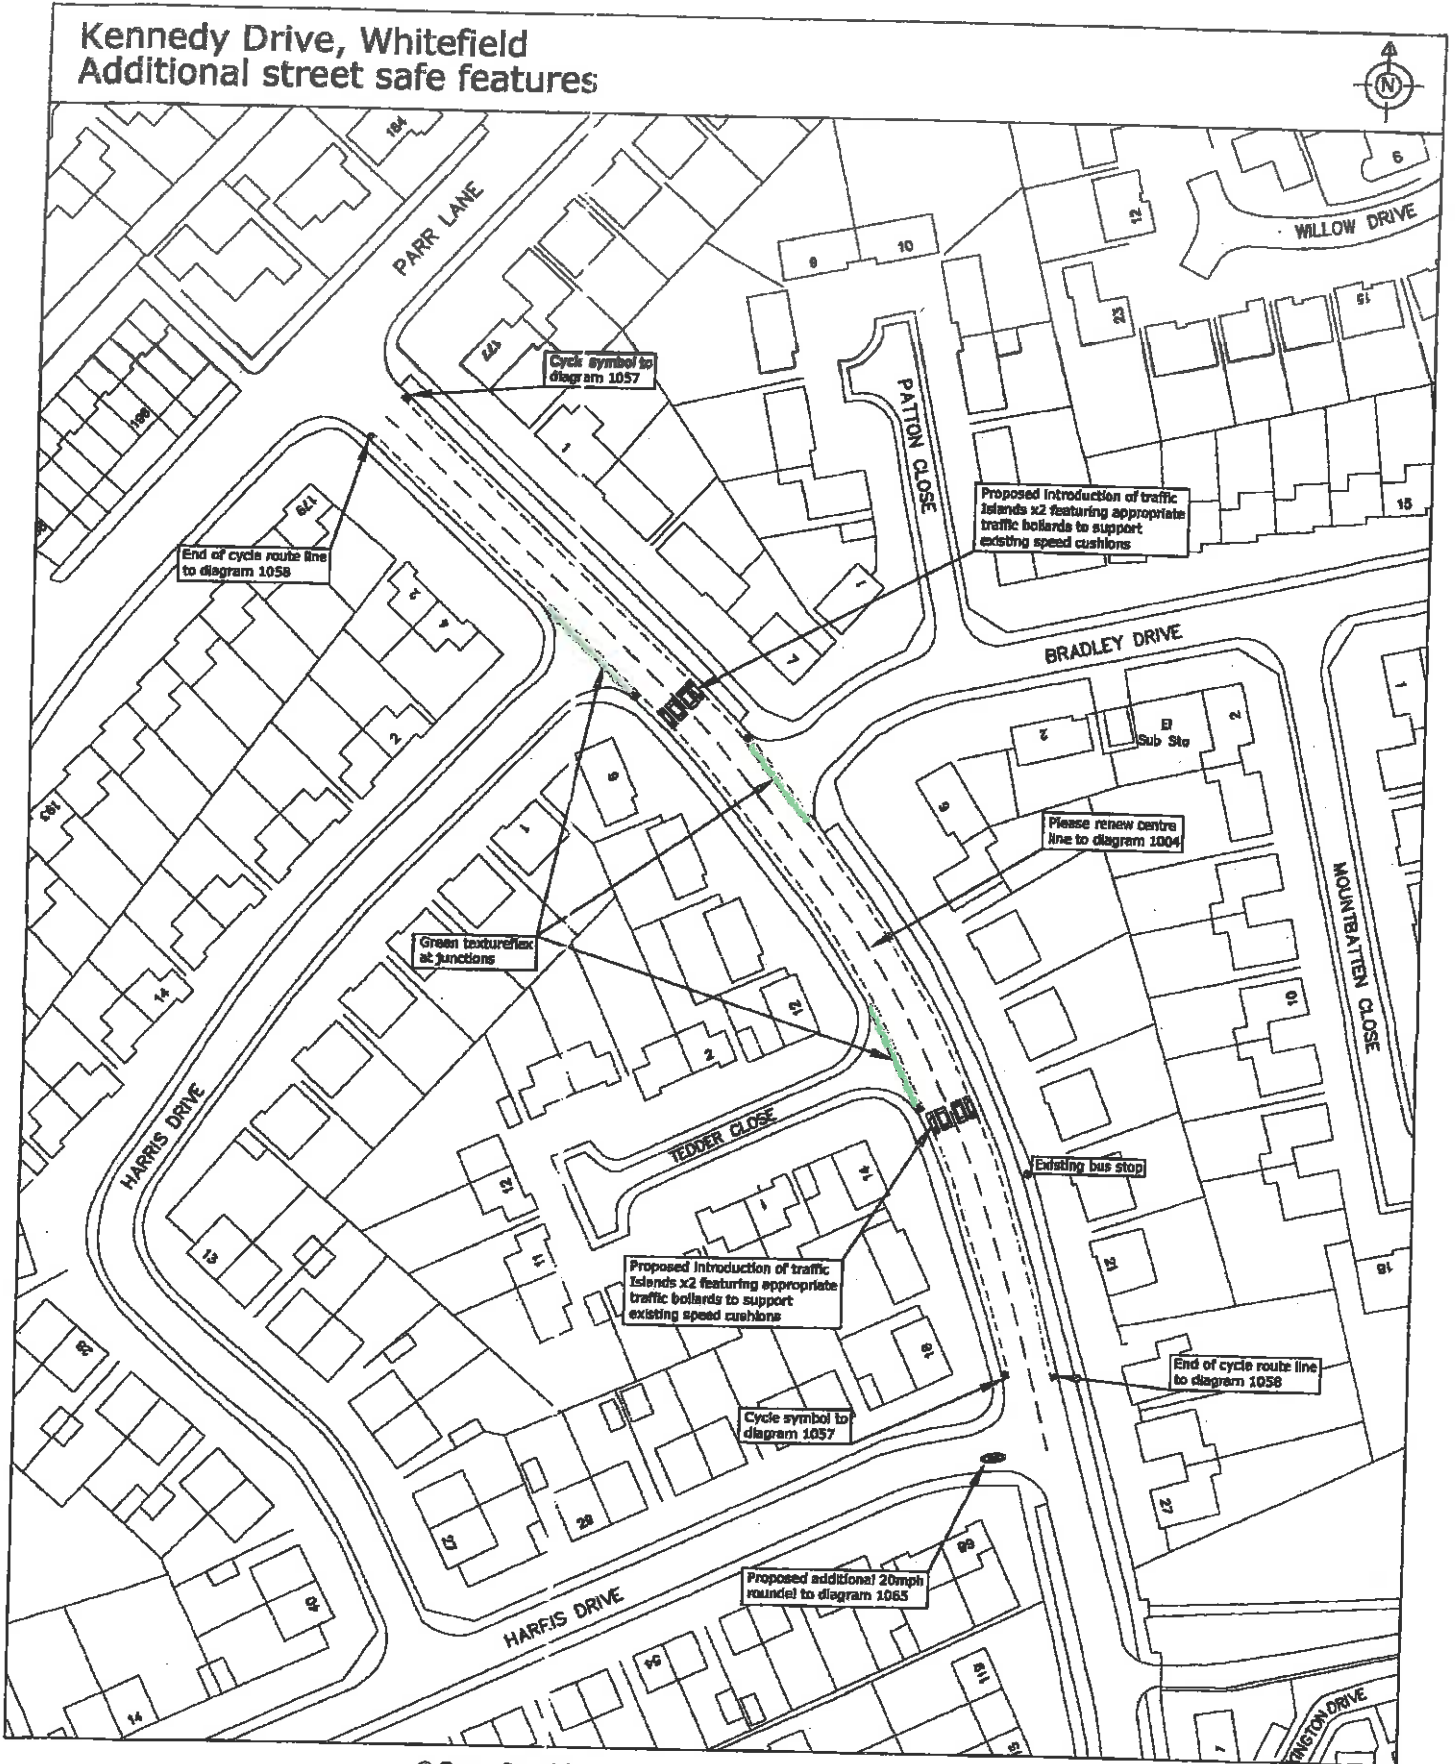

© Crown Copyright and database right 2016. Ordnance Survey 100023063

PLAN TM8196
 DATE 16.03.16
 DRAWN MRT
 SCALE NTS

PHOTOGRAPHIC COPY LIABLE TO DISTORTION IN SCALE

DEPARTMENT FOR RESOURCES AND REGULATION

3 Knowsley Place
 Duke Street,
 BURY BL9 0EJ

Tel: 0161 253 5353
 Fax: 0161 253 7963

