

**OFFICER DELEGATION SCHEME
RECORD OF OPERATIONAL DECISION**



TO BE UPLOADED TO THE E-MEETINGS MANAGER

Date: 23 January 2018	Ref No: 2994	
Type of Operational Decision:		
Executive Decision	<input checked="" type="checkbox"/>	Council Decision
Status: For publication		
Title/Subject matter: Fairfax Road and Chester Street, Prestwich – Temporary Closure		
Budget/Strategy/Policy/Compliance – Is the decision:		
(i) within an Approved Budget		✓
(ii) not in conflict with Council Policy		✓
(iii) not raising new issues of Policy		✓
Equality Analysis [Does this decision change or make policy; change or make procedure or working practice? An Equality Analysis must be completed to assess the impact on equality and the relevance of the Public Sector Equality Duty. This should be signed off by your departmental equality representative and accompany this decision form. Please forward a copy to the Equality email for publication].	No	
	Signed: (By EA Officer)	Date:
Details of Operational Decision Taken [with reasons]: Approval to the temporary closure under Section 14(1) of the Road Traffic Regulation Act 1984, of (1) Fairfax Road between Bury New Road and Heys Road/Poppythorn Lane and (2a) Fairfax Road and (2b) Chester Street at their junctions with Bury New Road from Sunday 25 February 2018 for a period of 3 months to facilitate carriageway resurfacing works (anticipated works duration is 4 Sundays for (1) and 5 evenings for (2a) and (2b)). The alternative route for (1) will be via Heys Road, Heywood Road, Scholes Lane and Bury New Road and vice-versa, for (2a) will be via Rectory Lane, St Mary's Road and Bury New Road and vice-versa and for (2b) via Bury New Road and Clifton Road and vice-versa.		
Decision taken by:	Signature:	Date:
D R Giblin – Head of Engineering		26/01/18
Members Consulted [see note 1 below]		

Cabinet Member/Chair		
Lead Member		
Opposition Spokesperson		

Notes

1. It is not generally a requirement to consult with any Members on Operational Decisions but where an Executive Director considers it necessary to consult with the appropriate Cabinet Member and/or Lead Member, they must sign the form so as to confirm that they have been consulted and that they agree with the proposed action. The signature of the Opposition Spokesperson should be obtained to confirm that he/she has been consulted.
2. **This form must not be used for urgent decisions.**

January 2015

**BURY COUNCIL
PROPOSED TEMPORARY TRAFFIC CONTROL BY NOTICE
ROAD TRAFFIC REGULATION ACT 1984 SECTION 14(1)**

Name and Lengths of Road(s) Affected	(1) Fairfax Road, Prestwich – between Bury New Road and Poppythorn Lane/Heys Road (2) Fairfax Road and Chester Street, Prestwich – at their junctions with Bury New Road															
Reason for Notice/Order	To facilitate carriageway resurfacing works.															
Nature of Notice/Order	Temporary Closure															
Period of Notice/Order	3 months															
Date of Commencement of Notice/Order	Sunday 25 February 2018															
Anticipated Duration of Works	(1) Approximately 4 Sundays. (2) Approximately 5 evenings.															
Is the Emergency Procedure being invoked?	YES/NO Note: For an unforeseen crisis a road may be closed for up to 21 days															
Is a Temporary Order to be made?	YES/NO															
Description of Alternative Route(s)	(1) Via Heys Road, Heywood Road, Scholes Lane and Bury New Road and vice versa. (2) (Fairfax Road) via Rectory Lane, St Mary's Road and Bury New Road and vice-versa (Chester Street) via Bury New Road and Clifton Road and vice-versa.															
Have Notices been Posted?	YES/NO															
Name of Person to be Contacted for Further Information.	Joe Goldstone Tel: 0161-253-5830															
Emergency Closures - Have the following been informed?	<table style="width: 100%; border: none;"> <tr> <td style="width: 30%;">Police</td> <td style="width: 30%;">YES/NO</td> <td style="width: 40%;"></td> </tr> <tr> <td>Fire</td> <td>YES/NO</td> <td style="text-align: center;">NOT</td> </tr> <tr> <td>Ambulance</td> <td>YES/NO</td> <td style="text-align: center;">APPLICABLE</td> </tr> <tr> <td>TfGM</td> <td>YES/NO</td> <td></td> </tr> <tr> <td>Streetworks</td> <td>YES/NO</td> <td></td> </tr> </table>	Police	YES/NO		Fire	YES/NO	NOT	Ambulance	YES/NO	APPLICABLE	TfGM	YES/NO		Streetworks	YES/NO	
Police	YES/NO															
Fire	YES/NO	NOT														
Ambulance	YES/NO	APPLICABLE														
TfGM	YES/NO															
Streetworks	YES/NO															
Recharge Code	465 HAM4000 5641 Ho															

Engineering Manager  _____

Date 26/9/18

Delegated Powers Form Ref No 2994

Fairfax Road, Prestwich Temporary closure plan



© Crown Copyright and database right 2018. Ordnance Survey 100023063

PLAN TM8858
DATE 17.01.18
DRAWN MRT
SCALE NTS

DEPARTMENT FOR RESOURCES
AND REGULATION


3 Knowsley Place
Duke Street,
BURY BL9 0EJ

Tel: 0161 253 5353
Fax: 0161 253 7963



PHOTOGRAPHIC COPY LIABLE TO DISTORTION IN SCALE

Chester Street/Fairfax Road, Prestwich Temporary closure plan

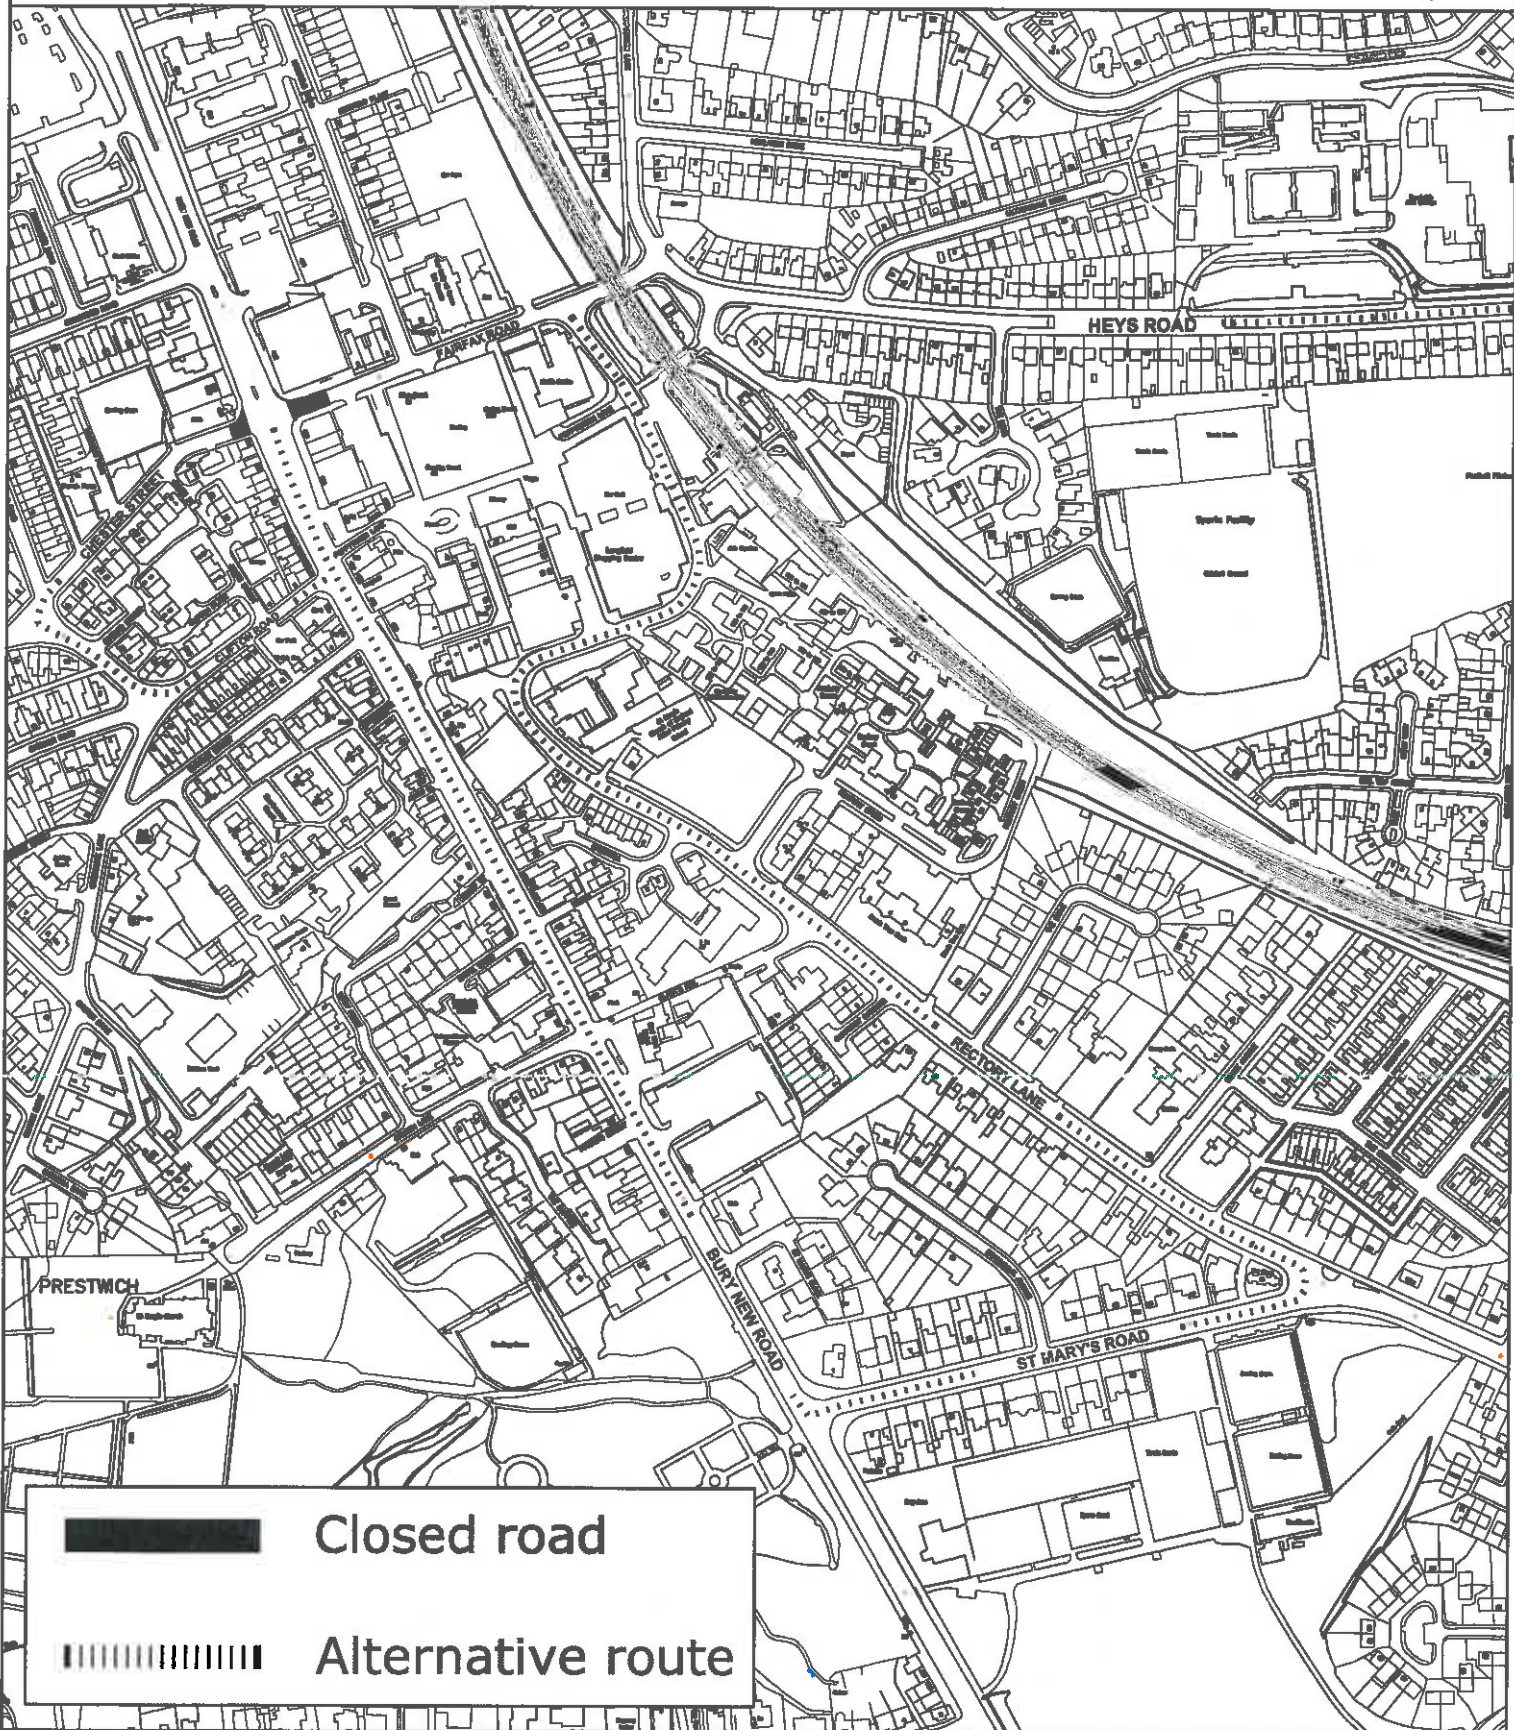

© Crown Copyright and database right 2018. Ordnance Survey 100023063

PLAN TM8858/2
DATE 17.01.18
DRAWN MRT
SCALE NTS

DEPARTMENT FOR RESOURCES
AND REGULATION

3 Knowsley Place
Duke Street,
BURY BL9 0EJ

Tel: 0161 253 5353
Fax: 0161 253 7963



PHOTOGRAPHIC COPY LIABLE TO DISTORTION IN SCALE