

**OFFICER DELEGATION SCHEME
RECORD OF OPERATIONAL DECISION**



TO BE UPLOADED TO THE E-MEETINGS MANAGER

Date: 23 January 2018	Ref No: 2993	
Type of Operational Decision:		
Executive Decision	<input checked="" type="checkbox"/>	Council Decision <input type="checkbox"/>
Status: For publication		
Title/Subject matter: Bolton Road, Hawkshaw, Bury – Proposed limited waiting restrictions.		
Budget/Strategy/Policy/Compliance - Is the decision:		
(i) within an Approved Budget		✓
(ii) not in conflict with Council Policy		✓
(iii) not raising new issues of Policy		✓
Equality Analysis [Does this decision change or make policy; change or make procedure or working practice? An Equality Analysis must be completed to assess the impact on equality and the relevance of the Public Sector Equality Duty. This should be signed off by your departmental equality representative and accompany this decision form. Please forward a copy to the Equality email for publication].	Signed: (By EA Officer)	
	Date:	
Details of Operational Decision Taken [with reasons]: Further to the recommendation of the Traffic Management Unit (minute number 4087) to approve for advertising the proposal to introduce limited waiting restrictions outside 257 Bolton Road, Hawkshaw to facilitate the local convenience store.		
Decision taken by:	Signature:	Date:
D R Giblin – Head of Engineering		02/02/18
Members Consulted [see note 1 below]		
Cabinet Member/Chair		
Lead Member		

Notes

1. It is not generally a requirement to consult with any Members on Operational Decisions but where an Executive Director considers it necessary to consult with the appropriate Cabinet Member and/or Lead Member, they must sign the form so as to confirm that they have been consulted and that they agree with the proposed action. The signature of the Opposition Spokesperson should be obtained to confirm that he/she has been consulted.
2. **This form must not be used for urgent decisions.**

STATEMENT OF COUNCIL'S JUSTIFICATION

TM2/18/421 – BOLTON ROAD, HAWKSHAW, BURY

A request has been submitted to introduce a limited waiting parking bay within the vicinity of Hawkshaw Village Store. At present there are no parking restrictions in front of the premises in question or indeed any of the nearby residential properties.

The owners of the Village Store are intending to expand their business by opening a Post office counter and the introduction of a limited waiting bay is intended to facilitate their customers.

Bolton Road is a major transport link between Ramsbottom and Bolton and as such there will be Heavy Goods Vehicles, Buses and a regular flow of vehicular traffic passing through the village. A bus stop is located opposite the Village Store.

If the limited waiting bay is positioned a short distance away from the bus stop then any congestion and obstruction is likely to be minimal.

This was discussed by the Traffic Management Unit at its meeting of 23 November 2017, the decision being to recommend the introduction of limited waiting restrictions outside 257 Bolton Road to facilitate access to the local convenience store.


The extent of the proposed restrictions are described in the accompanying schedule.

SCHEDULE

Introduction of Limited Waiting, Monday – Saturday (8.00am – 6.00pm) **(Waiting limited to 20 minutes, no return within one hour)**

Bolton Road, Hawkshaw, Bury	Southerly side from a point 15 metres west of the westerly kerblines of Two Brooks Lane for a distance of 5 metres in a westerly direction
-----------------------------	--

Village Store - Bolton Road, Hawkshaw
 Proposed limited waiting/existing restrictions plan

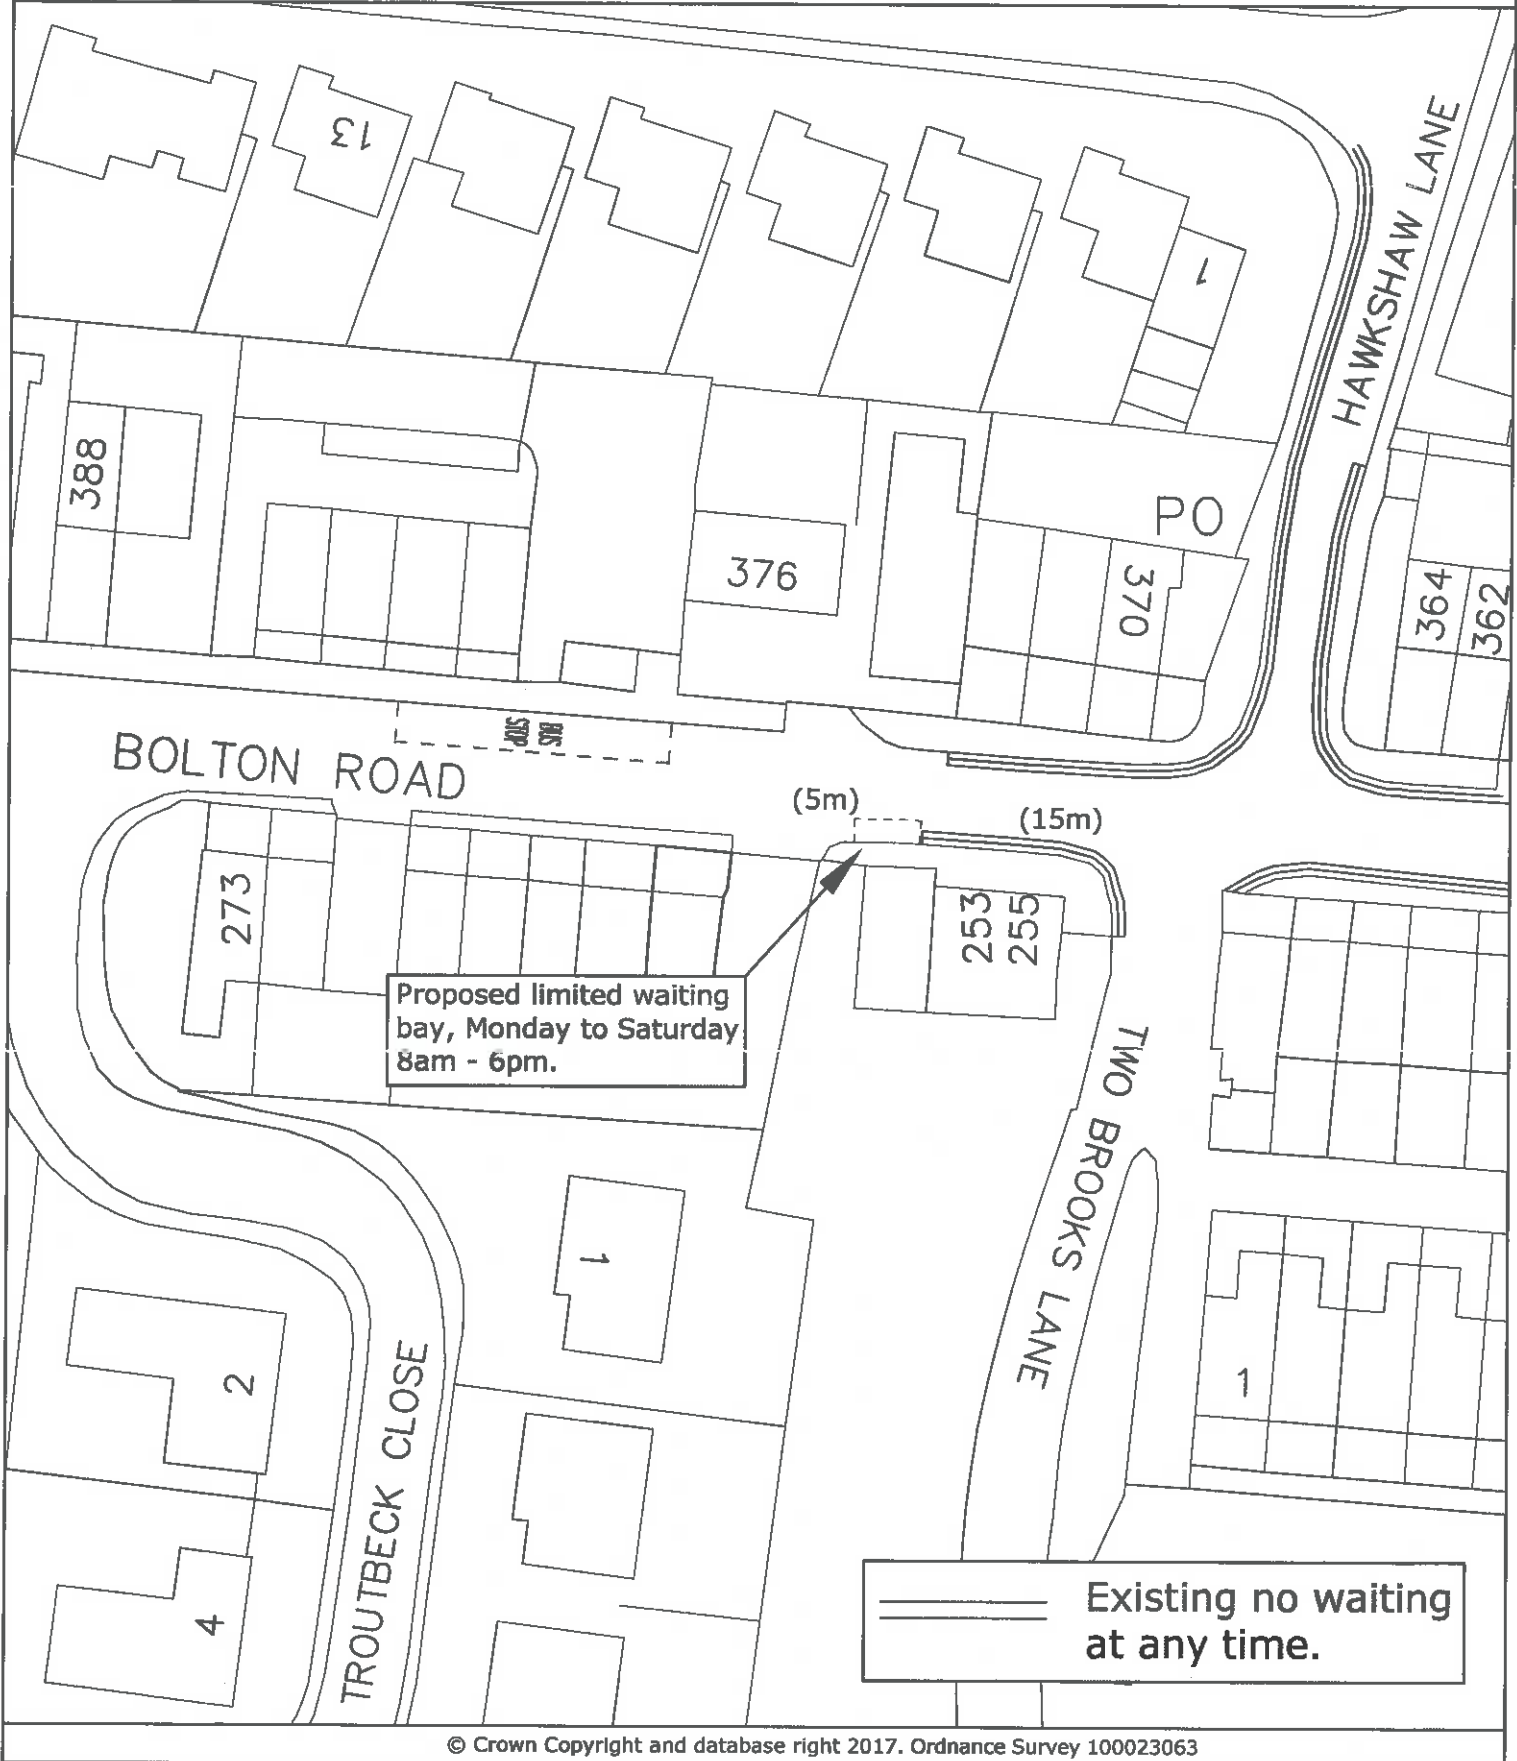

© Crown Copyright and database right 2017. Ordnance Survey 100023063

PLAN TM8785/2
 DATE 18.10.17
 DRAWN MRT
 SCALE NTS

DEPARTMENT FOR RESOURCES
 AND REGULATION

3 Knowsley Place
 Duke Street,
 BURY BL9 0EJ

Tel: 0161 253 5353
 Fax: 0161 253 7963

