

**OFFICER DELEGATION SCHEME  
RECORD OF OPERATIONAL DECISION**



**TO BE UPLOADED TO THE E-MEETINGS MANAGER**

<b>Date:</b> 20.04.18	<b>Ref No:</b> 3052			
<b>Type of Operational Decision:</b>				
<b>Executive Decision</b> <input checked="" type="checkbox"/>	<b>Council Decision</b> <input type="checkbox"/>			
<b>Status:</b> For publication				
<b>Title/Subject matter:</b> Spring Street, Ramsbottom – Temporary Road Closure				
<b>Budget/Strategy/Policy/Compliance – Is the decision:</b>				
(i) within an Approved Budget	√			
(ii) not in conflict with Council Policy	√			
(iii) not raising new issues of Policy	√			
<b>Equality Analysis</b> [Does this decision change or make policy; change or make procedure or working practice? An Equality Analysis must be completed to assess the Impact on equality and the relevance of the Public Sector Equality Duty. This should be signed off by your departmental equality representative and accompany this decision form. Please forward a copy to the Equality email for publication].	No			
	<table border="1"> <tr> <td><b>Signed: (By EA Officer)</b></td> <td><b>Date:</b></td> </tr> <tr> <td> </td> <td> </td> </tr> </table>	<b>Signed: (By EA Officer)</b>	<b>Date:</b>	
<b>Signed: (By EA Officer)</b>	<b>Date:</b>			
<b>Details of Operational Decision Taken [with reasons]:</b>  Approval to the temporary closure under Section 21 of the Town Police Clauses Act 1847, of Spring Street, Ramsbottom between Bolton Street and Caltha Street from Friday 04 May 2018 for a period of 3 days in the interests of the safety of the public to facilitate the holding of a Beer Festival Event (see attached for duration of closure/event). The diversion route is via Stanley Street, Buchanan Street and Bolton Street and vice versa.				
<b>Decision taken by:</b>	<b>Signature:</b>			
D R Giblin Head of Engineering				
	23/04/18			
<b>Members Consulted [see note 1 below]</b>				
Cabinet Member/Chair				
Lead Member				

Opposition Spokesperson		
-------------------------	--	--

**Notes**

1. It is not generally a requirement to consult with any Members on Operational Decisions but where an Executive Director considers it necessary to consult with the appropriate Cabinet Member and/or Lead Member, they must sign the form so as to confirm that they have been consulted and that they agree with the proposed action. The signature of the Opposition Spokesperson should be obtained to confirm that he/she has been consulted.
2. **This form must not be used for urgent decisions.**

January 2015


**BURY COUNCIL  
PROPOSED TEMPORARY TRAFFIC CONTROL BY NOTICE AND ORDER  
TOWN POLICE CLAUSES ACT 1847, SECTION 21**

Name and Lengths of Road(s) Affected	Spring Street, Ramsbottom – between Bolton Street and Caltha Street		
Reason for Notice/Order	In the interests of the safety of the public to facilitate the holding of a Beer Festival event.		
Nature of Notice/Order	Temporary Closure		
Period of Notice/Order	3 days		
Date of Commencement of Notice/Order	Friday 04 May 2018		
Anticipated Duration of Works	3 days (approx timings Friday 04 May - 5pm-10:30pm Saturday 05 May - 12pm-10:30pm Sunday 06 May - 12pm-10:30pm)		
Is the Emergency Procedure being invoked?	YES/NO	Note: For an unforeseen crisis a road may be closed for up to 21 days	
Is a Temporary Order to be made?	YES/NO		
Description of Alternative Route(s)	Via Stanley Street, Buchanan Street and Bolton Street and vice versa.		
Have Notices been Posted?	YES/NO		
Name of Person to be Contacted for Further Information.	Katie Mercer Tel: 0161-253-5832		
Emergency Closures - Have the following been informed?	Police	YES/NO	NOT APPLICABLE
	Fire	YES/NO	
	Ambulance	YES/NO	
	TfGM	YES/NO	
	Streetworks	YES/NO	
Recharge Code	465 HAM4000 5641		

Head of Engineering  Date 23/04/18

Delegated Powers Form Ref No 3052

# Spring Street, Ramsbottom Temporary Closure Plan

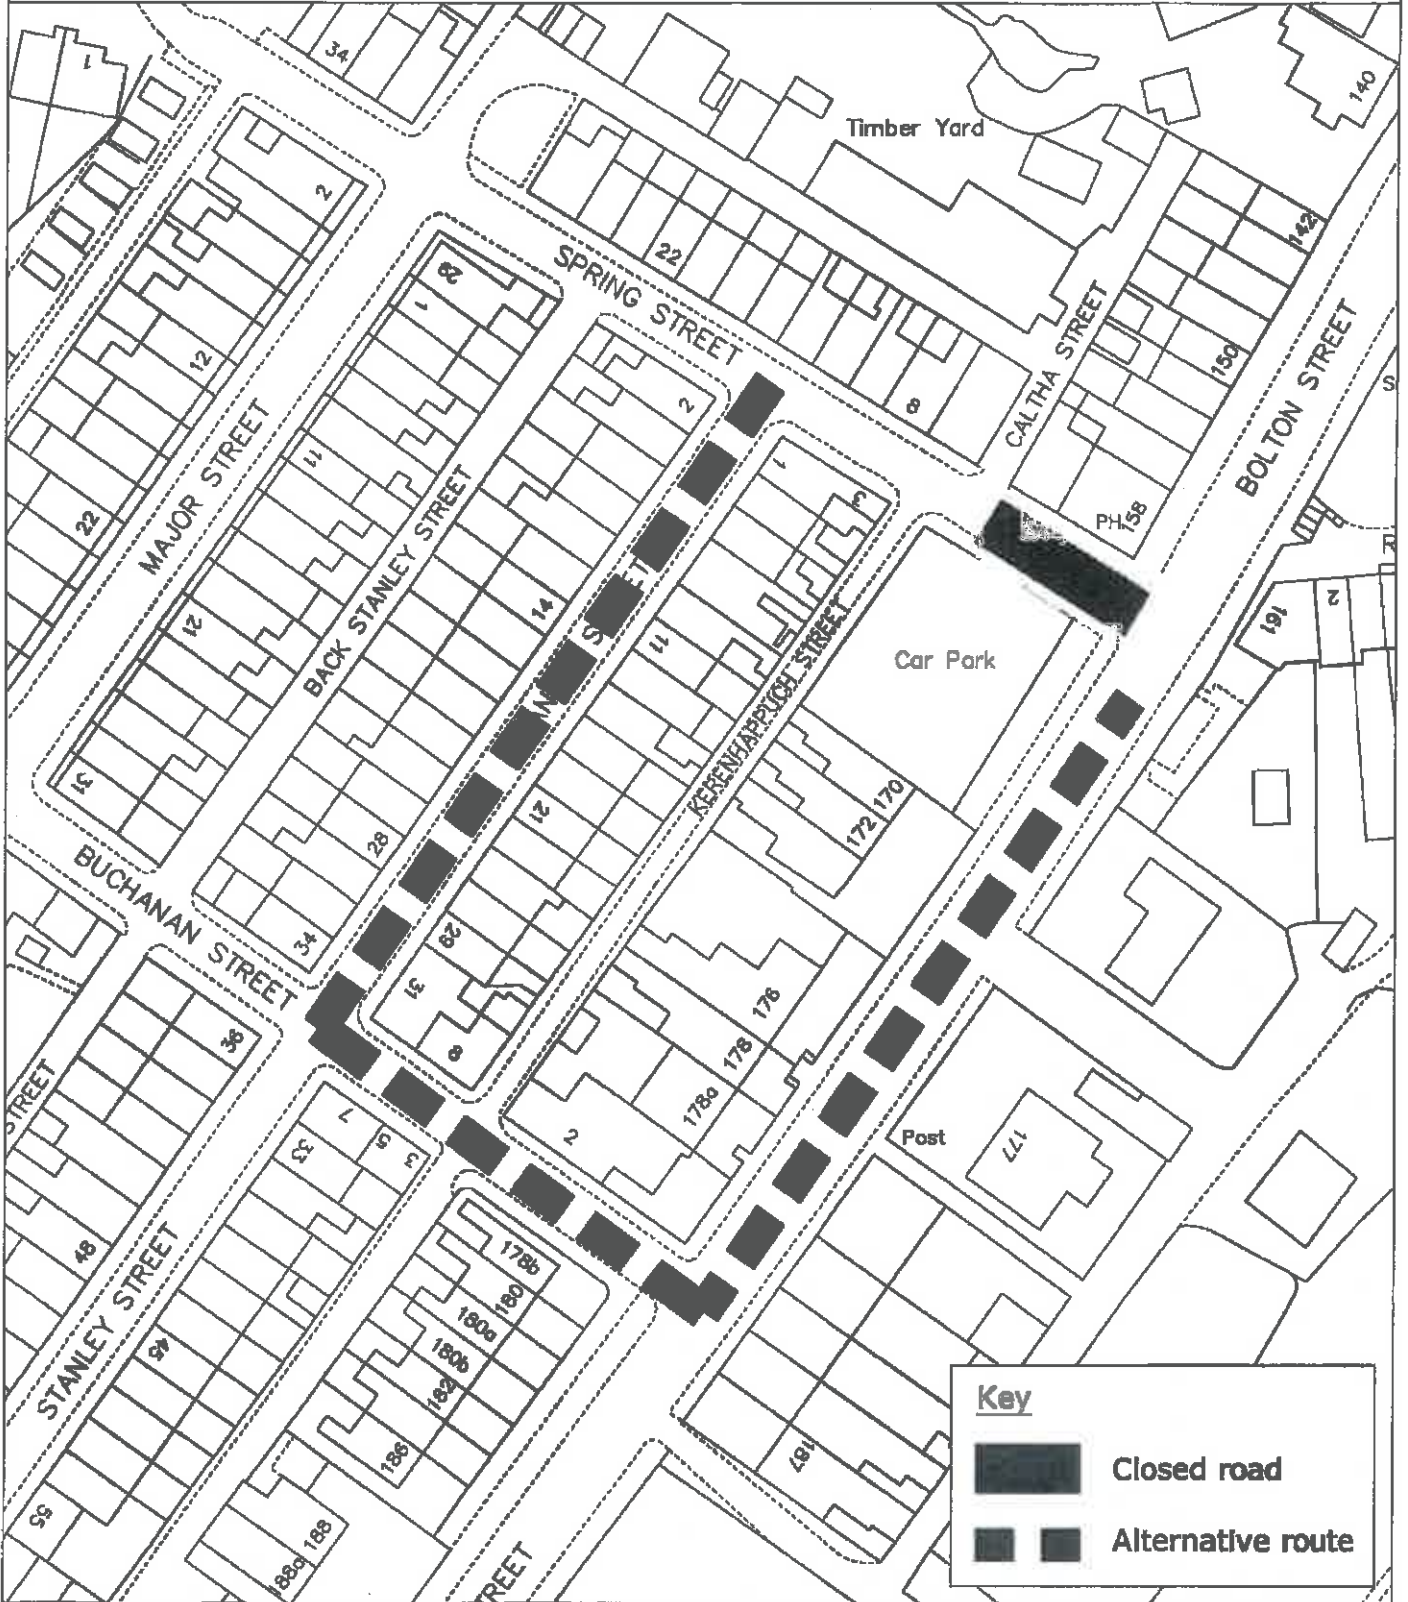

© Crown Copyright and database right 2017. Ordnance Survey 100023063

PLAN TM8688  
 DATE 26.04.17  
 DRAWN KLM  
 SCALE NTS

## DEPARTMENT FOR RESOURCES AND REGULATION

3 Knowsley Place  
 Duke Street,  
 BURY BL9 0EJ

Tel: 0161 253 5353  
 Fax: 0161 253 7963

