

**OFFICER DELEGATION  
SCHEME**



**TO BE UPLOADED TO THE E-MEETINGS MANAGER**


<b>Date:</b> 03.09.18	<b>Ref No:</b> 3157
<b>Type of Operational Decision:</b>	
<b>Executive Decision</b> <input checked="" type="checkbox"/>	<b>Council Decision</b> <input type="checkbox"/>
<b>Status:</b> For publication	
<b>Title/Subject matter:</b> Ramsbottom Christmas Markets – Temporary Road Closures and Waiting Restrictions etc - Bridge Street, Square Street, Silver Street, Crow Lane and Ramsbottom Lane, Ramsbottom	
<b>Budget/Strategy/Policy/Compliance – Is the decision:</b>	
(i) within an Approved Budget	√
(ii) not in conflict with Council Policy	√
(iii) not raising new issues of Policy	√
<b>Equality Analysis</b> [Does this decision change or make policy; change or make procedure or working practice? An Equality Analysis must be completed to assess the impact on equality and the relevance of the Public Sector Equality Duty. This should be signed off by your departmental equality representative and accompany this decision form. Please forward a copy to the Equality email for publication].	No
	<b>Signed: (By EA Officer)</b>
	<b>Date:</b>

**Details of Operational Decision Taken [with reasons]:**

Approval to the temporary traffic regulation order under Section 16A of the Road Traffic Regulation Act 1984 to:-

- (i) Close Bridge Street to traffic between Bolton Street and Crow Lane
- (ii) Close Square Street to traffic between Smithy Street and Bridge Street
- (iii) Close Silver Street to traffic from Bridge Street for a distance of 70 metres in a southerly direction
- (iv) Close Union Street, Ramsbottom to traffic – between Palatine Street and Prince Street
- (v) The temporary revocation of one-way working on Silver Street and allow traffic to flow in a northerly direction
- (vi) Prohibit waiting on the east side of Crow Lane between Church Street and Athol Street and Ramsbottom Lane, east side, from a point 118 metres north of its junction with Bridge Street to its junction with Factory Street
- (vii) The temporary revocation of weight restriction on Crow Lane
- (viii) The temporary revocation of limited waiting on Bridge Street and introduction of temporary prohibition of waiting

Between 5.00am on Saturday 15 December 2018 and 6.00pm Sunday 16 December 2018 to facilitate the Ramsbottom Christmas Markets

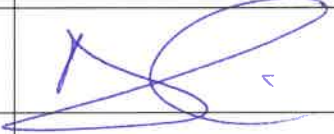Decision taken by:	Signature:	Date:
D R Giblin Head of Engineering		06/11/18
<b>Members Consulted [see note 1 below]</b>		
Cabinet Member/Chair		
Lead Member		
Opposition Spokesperson		

**Notes**

1. It is not generally a requirement to consult with any Members on Operational Decisions but where an Executive Director considers it necessary to consult with the appropriate Cabinet Member and/or Lead Member, they must sign the form so as to confirm that they have been consulted and that they agree with the proposed action. The signature of the Opposition Spokesperson should be obtained to confirm that he/she has been consulted.
2. **This form must not be used for urgent decisions.**

**BURY COUNCIL  
PROPOSED TEMPORARY TRAFFIC CONTROL BY NOTICE  
ROAD TRAFFIC REGULATION ACT 1984 SECTION 16A**

Name and Lengths of Road(s) Affected	<p>1) Bridge Street, Ramsbottom – Crow Lane to Bolton Street</p> <p>Square Street, Ramsbottom – Smithy Street to Bridge Street</p> <p>Silver Street, Ramsbottom – Bridge Street for a distance of 70 metres in a southerly direction</p> <p>Union Street, Ramsbottom – between Palatine Street and Prince Street</p> <p>2) Silver Street, Ramsbottom</p> <p>3) Crow Lane (eastern side), Ramsbottom – Church Street to Athol Street</p> <p>Ramsbottom Lane, Ramsbottom – east side from a point 118 metres north of its junction with Bridge Street to its junction with Factory Street</p> <p>4) Crow Lane, Ramsbottom</p> <p>5) Bridge Street, Ramsbottom – from a point 10 metres east of the east kerbline of Crow Lane to a point 35.7 metres west of the west kerbline of Garden Street</p>
Reason for Notice/Order	To enable the Ramsbottom Christmas Market to take place.
Nature of Notice/Order	(1) Temporary Closures, (2) Temporary Revocation of One Way Working, (3) Temporary Prohibition of Waiting, (4) Temporary Revocation of Weight Restriction (5) Temporary Prohibition of Waiting & Revocation of Limited Waiting
Period of Notice/Order	2 days
Date of Commencement of Notice/Order	Saturday 15 December 2018
Anticipated Duration of Works	2 days (approximately between 5.00am Saturday 15 December 2018 and 6.00pm Sunday 16 December 2018)
Is the Emergency Procedure being invoked?	YES/NO Note: For an unforeseen crisis a road may be closed for up to 21 days
Is a Temporary Order to be made?	YES/NO
Description of Alternative Route(s)	<p>For Bridge Street - Via Crow Lane, Factory Street and Ramsbottom Lane and vice versa.</p> <p>For Union Street – Via Palatine Street and King Street and</p>

	vice versa.															
Have Notices been Posted?	YES/NO															
Name of Person to be Contacted for Further Information.	Katie Mercer Tel: 0161-253-5832															
Emergency Closures - Have the following been informed?	<table> <tr> <td>Police</td> <td>YES/NO</td> <td></td> </tr> <tr> <td>Fire</td> <td>YES/NO</td> <td>NOT</td> </tr> <tr> <td>Ambulance</td> <td>YES/NO</td> <td>APPLICABLE</td> </tr> <tr> <td>TfGM</td> <td>YES/NO</td> <td></td> </tr> <tr> <td>Streetworks</td> <td>YES/NO</td> <td></td> </tr> </table>	Police	YES/NO		Fire	YES/NO	NOT	Ambulance	YES/NO	APPLICABLE	TfGM	YES/NO		Streetworks	YES/NO	
Police	YES/NO															
Fire	YES/NO	NOT														
Ambulance	YES/NO	APPLICABLE														
TfGM	YES/NO															
Streetworks	YES/NO															
Recharge Code	465 HAM4000 5641 TRT															

Engineering Manager  Date 06/11/18

Delegated Powers Form Ref No

**METROPOLITAN BOROUGH OF BURY**

**ROAD TRAFFIC REGULATION ACT 1984, SECTION 16A  
THE METROPOLITAN BOROUGH OF BURY  
(VARIOUS ROADS, RAMSBOTTOM  
RAMSBOTTOM CHRISTMAS MARKETS)**

**TEMPORARY CLOSURE AND PROHIBITION OF WAITING ORDER 2018**

The Council of the Metropolitan Borough of Bury being satisfied that vehicles in the length of street referred to below should be restricted for the purposes of facilitating the holding of a relevant event (Ramsbottom Christmas Markets) and to reduce the disruption to traffic likely to be caused by a relevant event and being further satisfied that it is not reasonably practicable for the event to be held otherwise than on a road pursuant to Section 16A of the Road Traffic Regulation Act 1984 and of all other enabling powers hereby makes the following Order:-

- i until the said event is completed no person shall except upon the direction of or with the permission of a Police Constable or a Civil Enforcement Officer in uniform cause or permit any vehicles to proceed along the length(s) of street(s) as specified in Schedule 1 below
- ii until the said event is completed no person shall except upon the direction of or with the permission of a Police Constable or a Civil Enforcement Officer in uniform cause or permit any vehicles to wait at any time along the length(s) of street(s) as specified in Schedule 2 below
- iii The Metropolitan Borough of Bury (Smithy Street/Silver Street/Square Street, Ramsbottom) (One-Way Traffic, Restriction of Waiting and Revocation) Order 1989 shall have effect as though Paragraph 1 of Schedule 1 is hereby temporarily revoked
- iv The Metropolitan Borough of Bury (Crow Lane, Ramsbottom) (Weight Restriction) Order 1996 is hereby temporarily revoked
- v The Greater Manchester County (Ramsbottom Area) (Traffic Regulation) (No. 1 (Borough) Order 1978 shall have effect as though Schedule 3 (as amended) is hereby temporarily revoked
- vi the Interpretation Act 1978 shall apply for the interpretation of this Order as it applies to the interpretation of an Act of Parliament
- vii this Order shall come into operation on Saturday 15 December 2018 and will remain in force for a period of two days and may be cited as The Metropolitan Borough of Bury (Various Roads, Ramsbottom – Ramsbottom Christmas Markets) Temporary Closure and Prohibition of Waiting Order 2018

**SCHEDULE 1**

**Length(s) of street(s) within the Metropolitan Borough of Bury**

Bridge Street, Ramsbottom – between Crow Lane and Bolton Street

Square Street, Ramsbottom – between Smithy Street and Bridge Street

Silver Street, Ramsbottom – from its junction with Bridge Street for a distance of 70 metres in a southerly direction

Union Street, Ramsbottom – between Palatine Street and Prince Street

**SCHEDULE 2**


**Length(s) of street(s) within the Metropolitan Borough of Bury**

Crow Lane, Ramsbottom – east side, between Church Street and Athol Street  
Ramsbottom Lane, Ramsbottom – east side from a point 118 metres north of its junction with Bridge Street to its junction with Factory Street  
Bridge Street, Ramsbottom – from a point 10 metres east of the east kerblineline of Crow Lane to a point 35.7 metres west of the west kerblineline of Garden Street

**THE COMMON SEAL** of **THE COUNCIL OF THE** )  
 )  
**METROPOLITAN BOROUGH OF BURY** was )  
 )  
hereunto affixed this      day of                      2018) )  
 )  
in the presence of:- )

Council Solicitor

# Ramsbottom Christmas Markets Temporary Traffic Regulation Orders

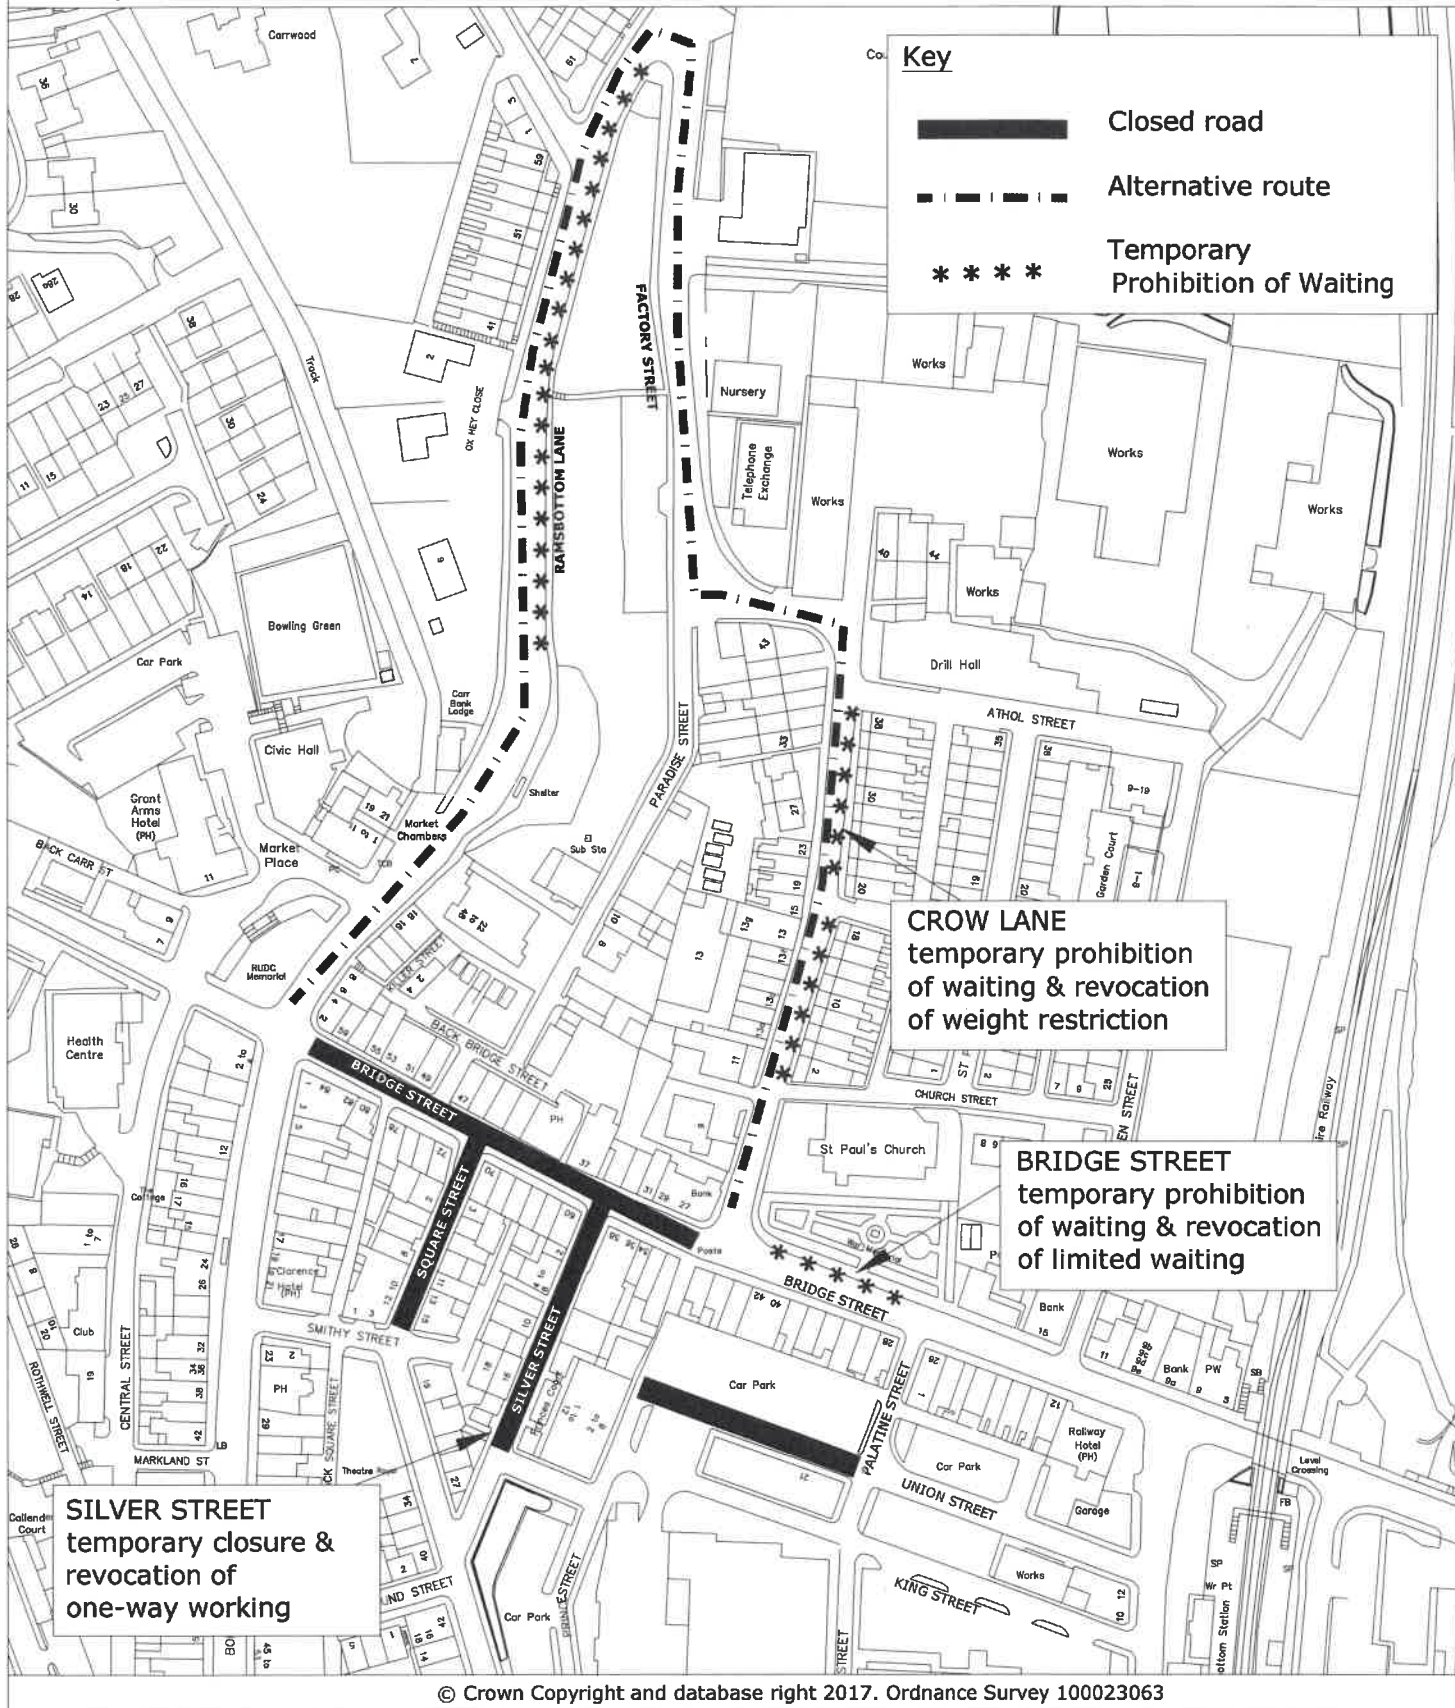

© Crown Copyright and database right 2017. Ordnance Survey 100023063

PLAN TM8809  
 DATE 25.10.17  
 DRAWN KLM  
 SCALE NTS

**DEPARTMENT FOR RESOURCES  
AND REGULATION**

3 Knowsley Place  
 Duke Street,  
 BURY BL9 0EJ

Tel: 0161 253 5353  
 Fax: 0161 253 7963



PHOTOGRAPHIC COPY LIABLE TO DISTORTION IN SCALE