


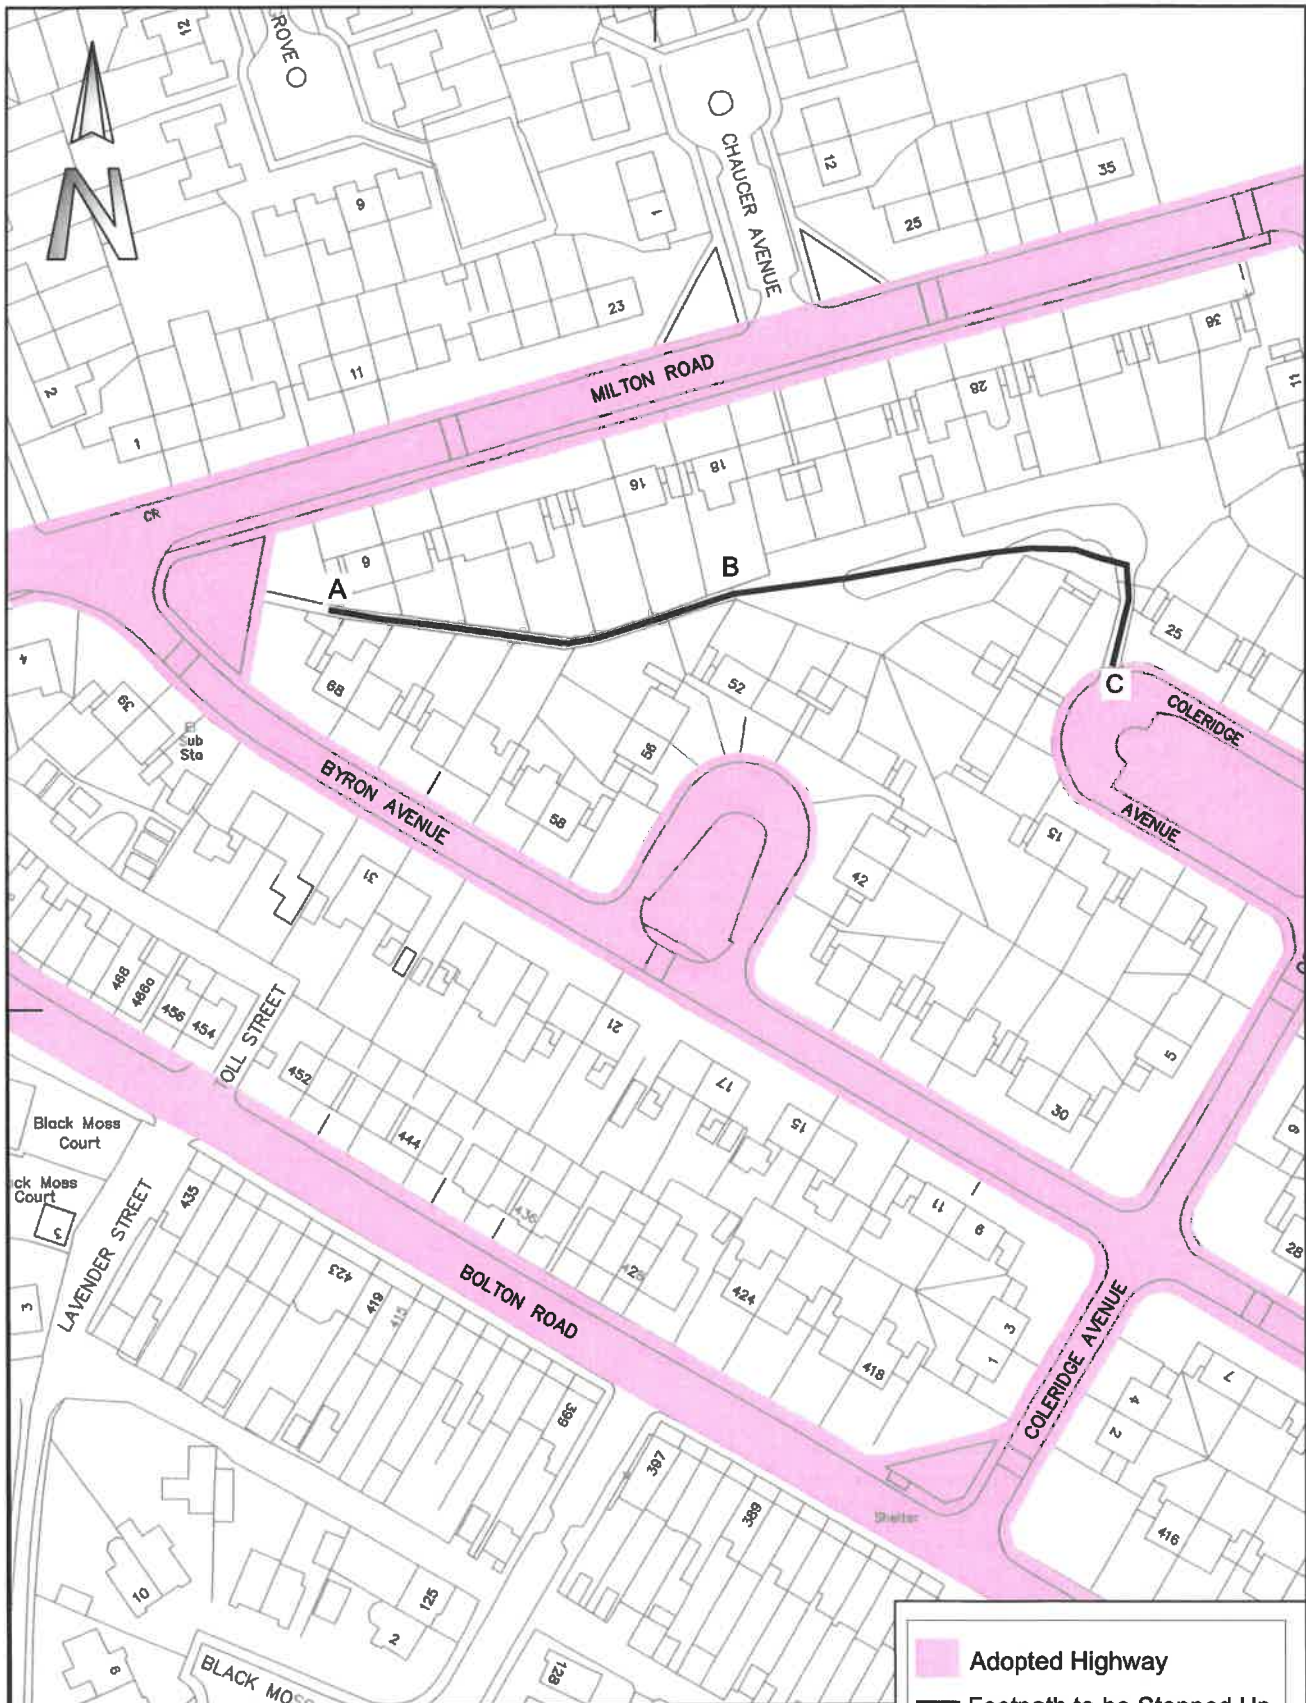
OFFICER DELEGATION SCHEME RECORD OF OPERATIONAL DECISION



TO BE UPLOADED TO THE E-MEETINGS MANAGER

Date: 7 th November 2018		Ref No: 1666
Type of Operational Decision:		
Executive Decision	/	Council Decision
Status: For Publication		
Title/Subject matter: Extinguishment of Non-Definitive Footpath, Coleridge Avenue, Radcliffe under Section 257 Town and Country Planning Act 1990		
Budget/Strategy/Policy/Compliance – Is the decision:		
(i) within an Approved Budget	/	
(ii) not in conflict with Council Policy	/	
(iii) not raising new issues of Policy	/	
Equality Impact Assessment [Does this decision change policy, procedure or working practice or negatively impact on a group of people? If yes – complete EIA and summarise issues identified and recommendations – forward EIA to Corporate HR]	No	
Details of Operational Decision Taken [with reasons]: The Authority has received an application from the owner of a garage colony site at Coleridge Avenue, Radcliffe to extinguish a non-definitive footpath which runs through the site, connecting Byron Avenue and Milton Road to Coleridge Avenue, to allow a development with planning permission to take place. Please see attached plan showing site and the footpath. The relevant planning permission is Number 63245. The requirement to extinguish the footpath is included as a condition of the planning permission.		
Decision taken by:	Signature:	Date:
Interim Executive Director, Resources and Regulation		
Interim Director (Operations)		26/11/18

Assistant Director (Operations) Communities & Wellbeing		09/11/2018
Members Consulted [see note 1 below]		
Cabinet Member/Chair		
Lead Member		
Opposition Spokesperson		
Notes 1. It is not generally a requirement to consult with any Members on Operational Decisions but where a Chief Officer considers it necessary to consult with the appropriate Cabinet Member and/or Lead Member, they must sign the form so as to confirm that they have been consulted and that they agree with the proposed action. The signature of the Opposition Spokesperson should be obtained to confirm that he/she has been consulted. 2. This form must not be used for urgent decisions.		



© Crown Copyright and database right 2018. Ordnance Survey 100023063

Highways Asset Management
3 Knowsley Place
Duke Street
Bury BL9 0EJ
Tel: 0161 253 6041
E-mail: j.shiel@bury.gov.uk
Internet: www.bury.gov.uk

Bury
COUNCIL

Project Title
APPLICATION TO EXTINGUISH FOOTPATH, OFF
COLERIDGE AVENUE, ST THOMAS', RADCLIFFE

Scale 1:1250 Date Nov 2018

Drawn by JS Checked by DC

Drawing No. PRW/11 Revision

