

**OFFICER DELEGATION SCHEME
RECORD OF OPERATIONAL DECISION**



TO BE UPLOADED TO THE E-MEETINGS MANAGER

Date: 12 December 2018	Ref No: 3212
Type of Operational Decision:	
Executive Decision <input checked="" type="checkbox"/>	Council Decision <input type="checkbox"/>
Status:	
Title/Subject matter: St Margaret's Road, Prestwich – Proposed removal of limited waiting restrictions.	
Budget/Strategy/Policy/Compliance – Is the decision:	
(i) within an Approved Budget	√
(ii) not in conflict with Council Policy	√
(iii) not raising new issues of Policy	√
Equality Analysis [Does this decision change or make policy; change or make procedure or working practice? An Equality Analysis must be completed to assess the impact on equality and the relevance of the Public Sector Equality Duty. This should be signed off by your departmental equality representative and accompany this decision form. Please forward a copy to the Equality email for publication].	
Signed: (By EA Officer)	Date:
Details of Operational Decision Taken [with reasons]:	
Further to the recommendation of the Traffic Management Unit (minute number 4135) to approve for advertising the proposal to remove some limited restrictions on St Margaret's Road to facilitate local residents and businesses.	
Decision taken by:	Signature:
D R Giblin – Head of Engineering	
	Date: 17/12/18
Members Consulted [see note 1 below]	
Cabinet Member/Chair	
Lead Member	

Opposition Spokesperson		
-------------------------	--	--

Notes

1. It is not generally a requirement to consult with any Members on Operational Decisions but where an Executive Director considers it necessary to consult with the appropriate Cabinet Member and/or Lead Member, they must sign the form so as to confirm that they have been consulted and that they agree with the proposed action. The signature of the Opposition Spokesperson should be obtained to confirm that he/she has been consulted.
2. **This form must not be used for urgent decisions.**

January 2015

STATEMENT OF COUNCIL'S JUSTIFICATION

TM2/18/446 - ST MARGARET'S ROAD, PRESTWICH

A request has been received for consideration to be given to the removal of some of the limited waiting bay on St Margaret's Road, opposite Polefield Road (limited waiting 30 minutes, no return 30 minutes, Monday to Saturday 8am – 6pm) in order to increase longer term parking for local residents.

Given the closure of several businesses and shops including a bank and post office during the last few years it is considered appropriate to remove some of the limited waiting on St Margaret's Road and increase unrestricted parking for local residents, shops and local businesses.

This was discussed by the Traffic Management Unit at its meeting of 27 November 2018, the decision being to recommend the removal of some of the limited waiting restrictions on St Margaret's Road.

The extent of the proposed restrictions are described in the accompanying schedule.

SCHEDULE

Removal of Limited Waiting, (Waiting Limited to 30 minutes, no return 30 minutes) Monday – Saturday (8.00am – 6.00pm)

St Margaret's Road, Prestwich	South side, from a point 106.4 metres east of the easterly kerblines of Bury Old Road for a distance of 18 metres in a westerly direction
-------------------------------	---

Limited Waiting, (Waiting Limited to 30 minutes, no return 30 minutes) Monday – Saturday (8.00am – 6.00pm) to remain

St Margaret's Road, Prestwich	South side, from a point 15 metres east of the easterly kerblines of Bury Old Road for a distance of 88.4 metres in an easterly direction
-------------------------------	---

SCHEDULE

PROPOSED REVISION TO EXISTING TRAFFIC REGULATION ORDER

**SCHEDULE OF AMENDMENTS – (TM2/18/446) ST MARGARET’S ROAD,
PRESTWICH**

Order to be deleted:-

**THE BOROUGH OF PRESTWICH (ST MARGARET’S ROAD, PRESTWICH)
(RESTRICTION OF WAITING) ORDER 1973**

**Schedule – Limited waiting Mon-Sat 8am – 6pm, 30 minutes, no return
30 minutes**

St Margaret’s Road, Prestwich

South side, from a point 15 yards from its junction with Bury Old Road in a north-easterly direction for a distance of 100 yards

PROPOSED NEW TRAFFIC REGULATION ORDER


**ST MARGARET’S ROAD, PRESTWICH (RESTRICTION OF WAITING)
ORDER 2019**

**Schedule – Limited waiting Mon-Sat 8am – 6pm, 30 minutes, no return
30 minutes**

St Margaret’s Road, Prestwich

South side, from a point 15 metres east of the easterly kerblines of Bury Old Road for a distance of 88.4 metres in an easterly direction

St Margaret's Road, Prestwich Proposed restrictions removal plan

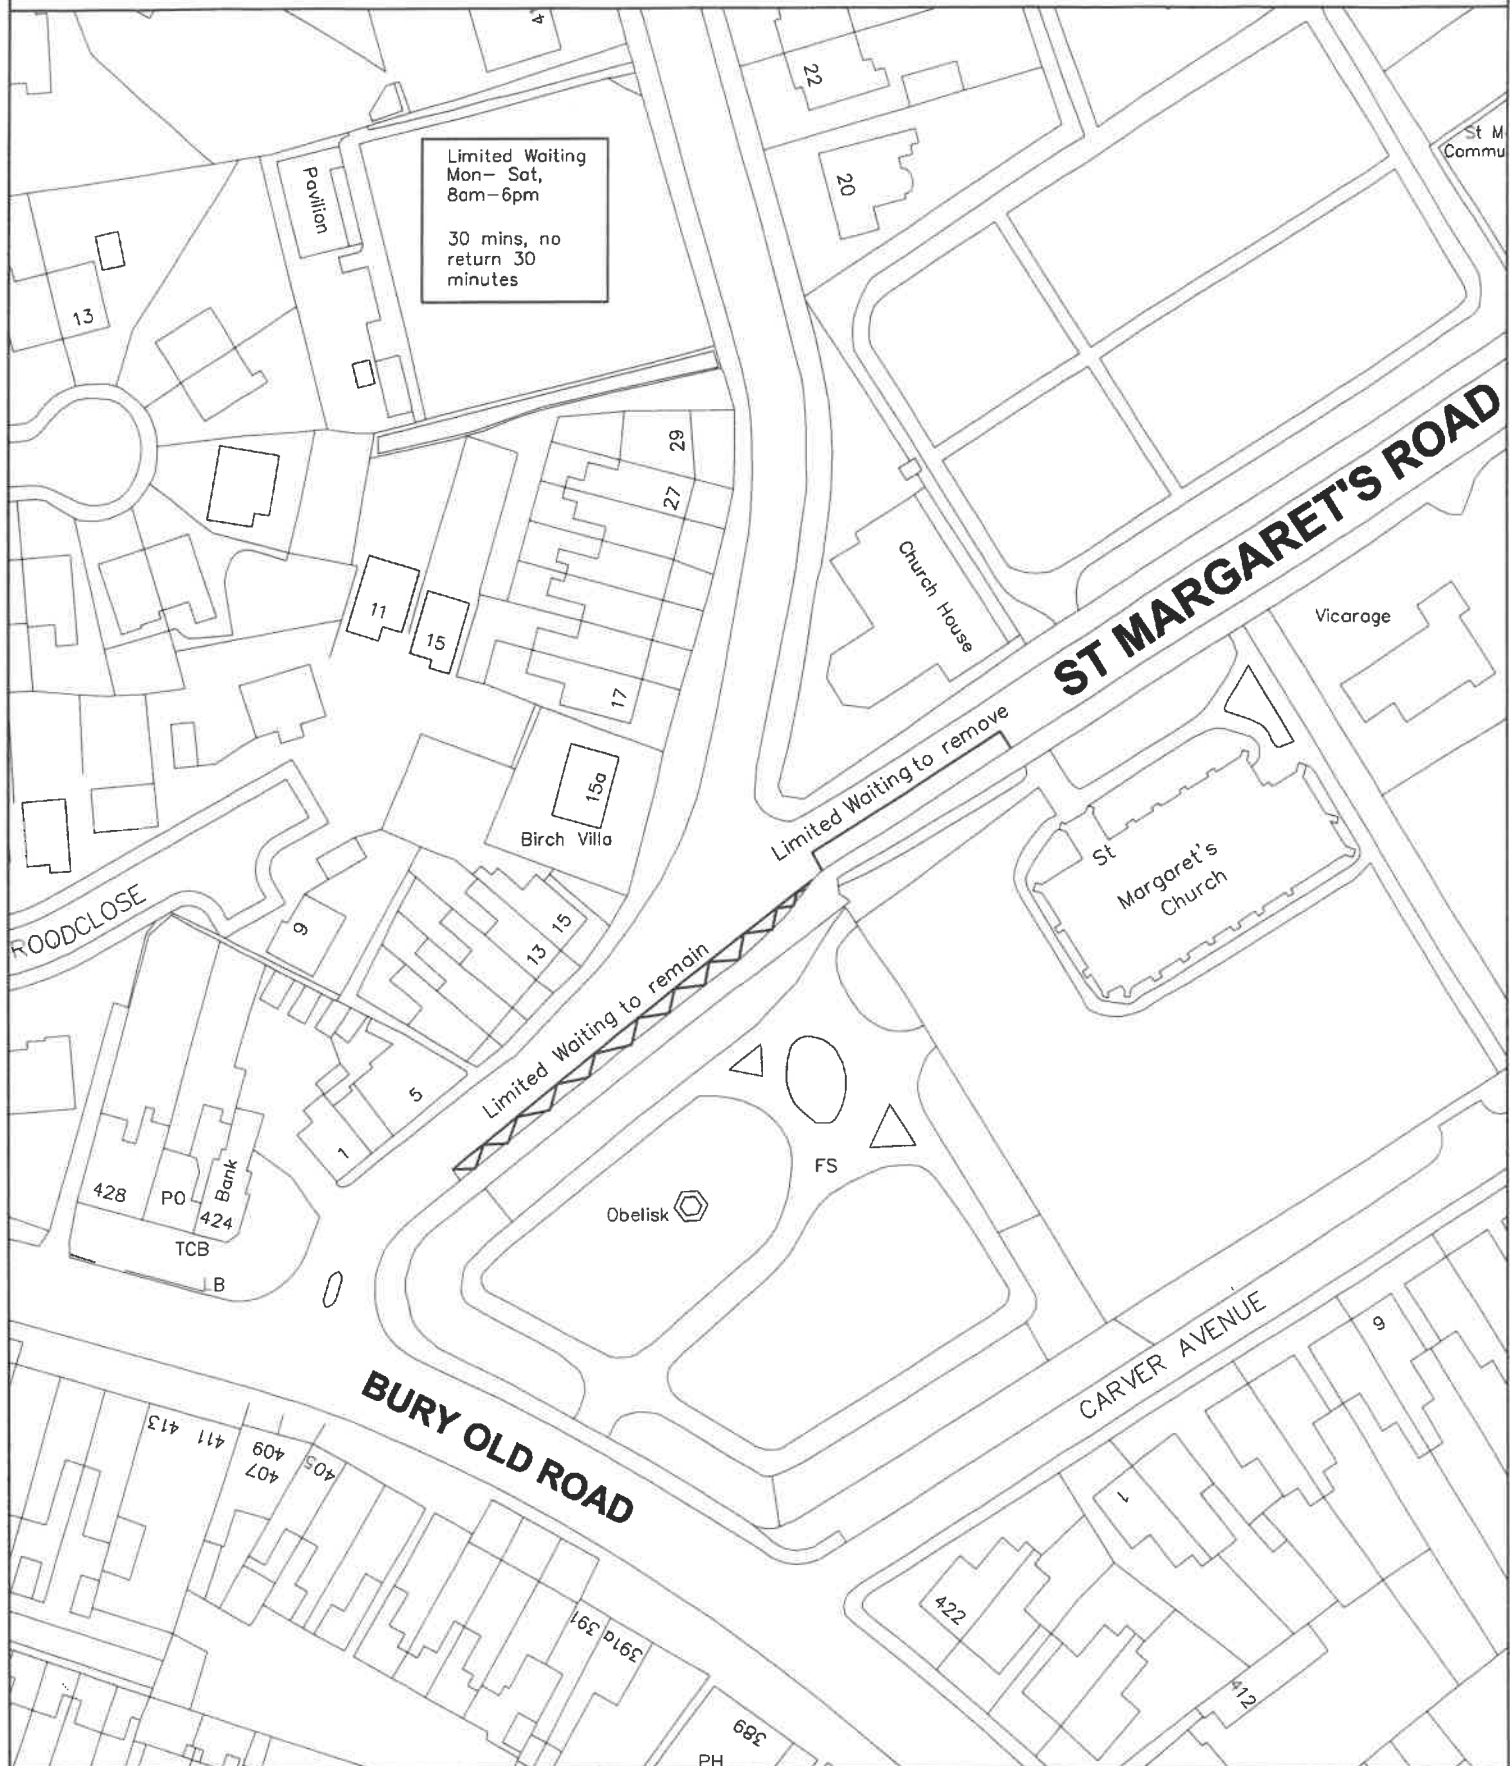

© Crown Copyright and database right 2016. Ordnance Survey 100023063

PLAN TM8964/2
 DATE 12.11.18
 DRAWN JG
 SCALE NTS

DEPARTMENT FOR RESOURCES AND REGULATION

3 Knowsley Place
 Duke Street,
 BURY BL9 0EJ


Tel: 0161 253 5353
 Fax: 0161 253 7963



PHOTOGRAPHIC COPY LIABLE TO DISTORTION IN SCALE

St Margaret's Road, Prestwich

Existing restrictions plan

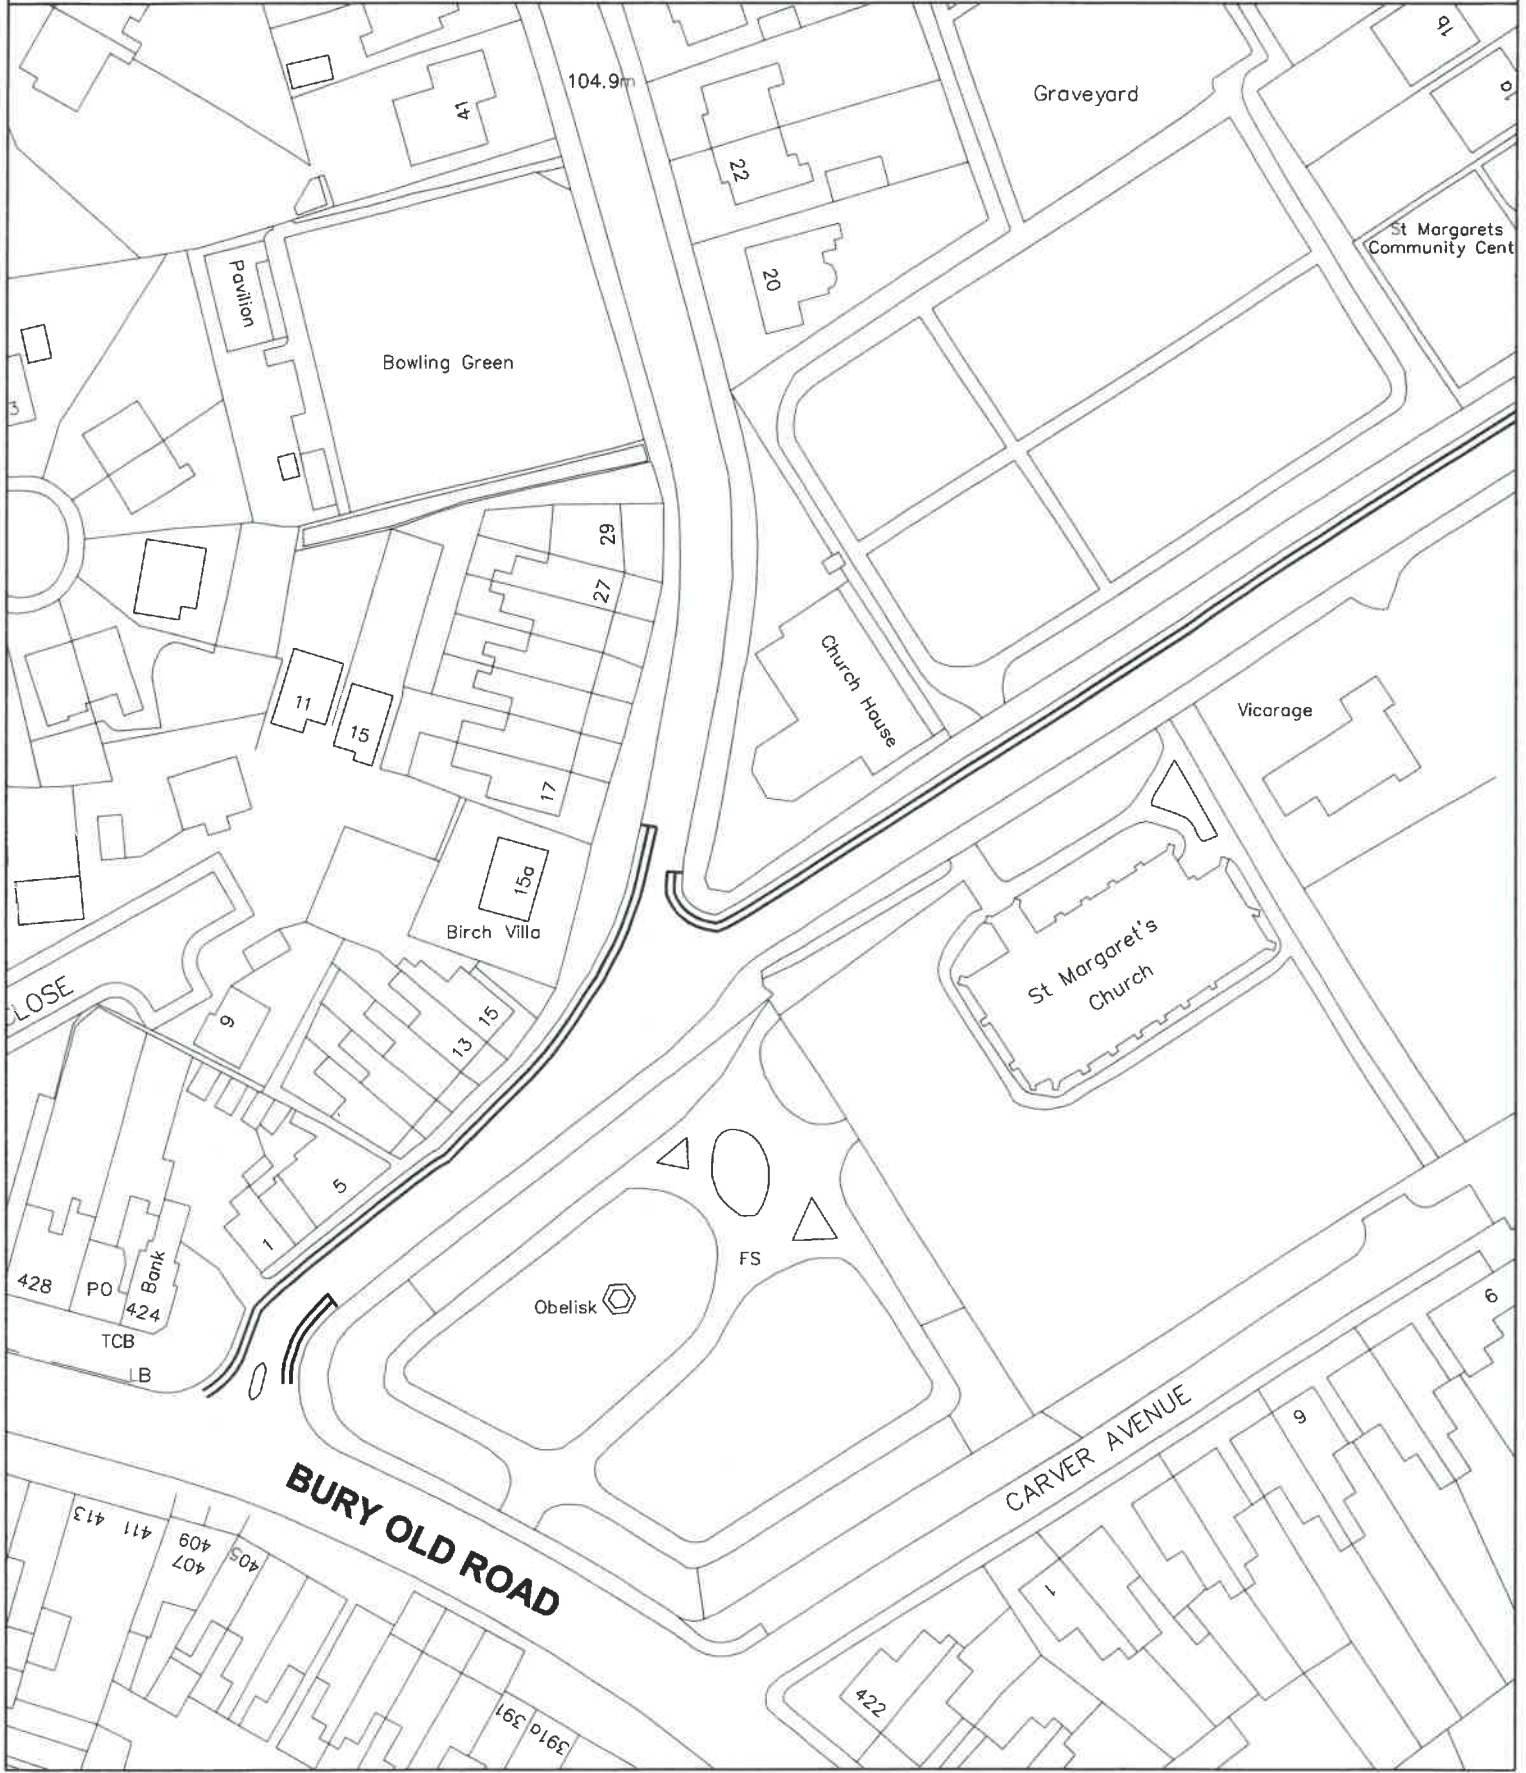

© Crown Copyright and database right 2016. Ordnance Survey 100023063

PLAN TM8964/1
 DATE 12.11.18
 DRAWN ig
 SCALE NTS

PHOTOGRAPHIC COPY LIABLE TO DISTORTION IN SCALE

DEPARTMENT FOR RESOURCES AND REGULATION

3 Knowsley Place
 Duke Street,
 BURY BL9 0EJ

Tel: 0161 253 5353
 Fax: 0161 253 7963

