

**OFFICER DELEGATION SCHEME
RECORD OF OPERATIONAL DECISION**



TO BE UPLOADED TO THE E-MEETINGS MANAGER

Date: 30.01.19	Ref No: 3231
Type of Operational Decision:	
Executive Decision <input checked="" type="checkbox"/>	Council Decision <input type="checkbox"/>
Status: For publication	
Title/Subject matter: Cranbrook Drive, Prestwich – Emergency Closure	
Budget/Strategy/Policy/Compliance – Is the decision:	
(i) within an Approved Budget	√
(ii) not in conflict with Council Policy	√
(iii) not raising new issues of Policy	√
Equality Analysis [Does this decision change or make policy; change or make procedure or working practice? An Equality Analysis must be completed to assess the impact on equality and the relevance of the Public Sector Equality Duty. This should be signed off by your departmental equality representative and accompany this decision form. Please forward a copy to the Equality email for publication].	No
	Signed: (By EA Officer)
	Date:
Details of Operational Decision Taken [with reasons]:	
Approval to the temporary closure under Section 14(2) of the Road Traffic Regulation Act 1984, of Cranbrook Drive, Prestwich – between Hereford Drive and Lancaster Drive from Tuesday 29 January 2019 for a period of 21 days (anticipated works duration 6 days) in order carry out sewer repairs. The diversion route is via Hereford Drive, Lincoln Drive and Lancaster Drive and vice-versa.	
Decision taken by:	Signature:
D R Giblin Head of Engineering	
	Date: 04/02/19
Members Consulted [see note 1 below]	
Cabinet Member/Chair	
Lead Member	

Opposition Spokesperson		
-------------------------	--	--

Notes


1. It is not generally a requirement to consult with any Members on Operational Decisions but where an Executive Director considers it necessary to consult with the appropriate Cabinet Member and/or Lead Member, they must sign the form so as to confirm that they have been consulted and that they agree with the proposed action. The signature of the Opposition Spokesperson should be obtained to confirm that he/she has been consulted.
2. **This form must not be used for urgent decisions.**

January 2015

**BURY COUNCIL
PROPOSED TEMPORARY TRAFFIC CONTROL BY NOTICE
ROAD TRAFFIC REGULATION ACT 1984 SECTION 14(2)**

Name and Lengths of Road(s) Affected	Cranbrook Drive, Prestwich – between Hereford Drive and Lancaster Drive		
Reason for Notice/Order	To carry out sewer repairs.		
Nature of Notice/Order	Temporary Closure		
Period of Notice/Order	21 days		
Date of Commencement of Notice/Order	Tuesday 29 January 2019		
Anticipated Duration of Works	6 days		
Is the Emergency Procedure being invoked?	YES/NO	Note: For an unforeseen crisis a road may be closed for up to 21 days	
Is a Temporary Order to be made?	YES/NO		
Description of Alternative Route(s)	Via Hereford Drive, Lincoln Drive and Lancaster Drive and vice versa.		
Have Notices been Posted?	YES/NO		
Name of Person to be Contacted for Further Information.	Joe Goldstone Tel: 0161-253-5830		
Emergency Closures - Have the following been informed?	Police	YES/NO	
	Fire	YES/NO	NOT
	Ambulance	YES/NO	APPLICABLE
	TfGM	YES/NO	
	Streetworks	YES/NO	
Recharge Code	465 HAM4000-5641 TRT		

Head of Engineering  Date 04/02/19

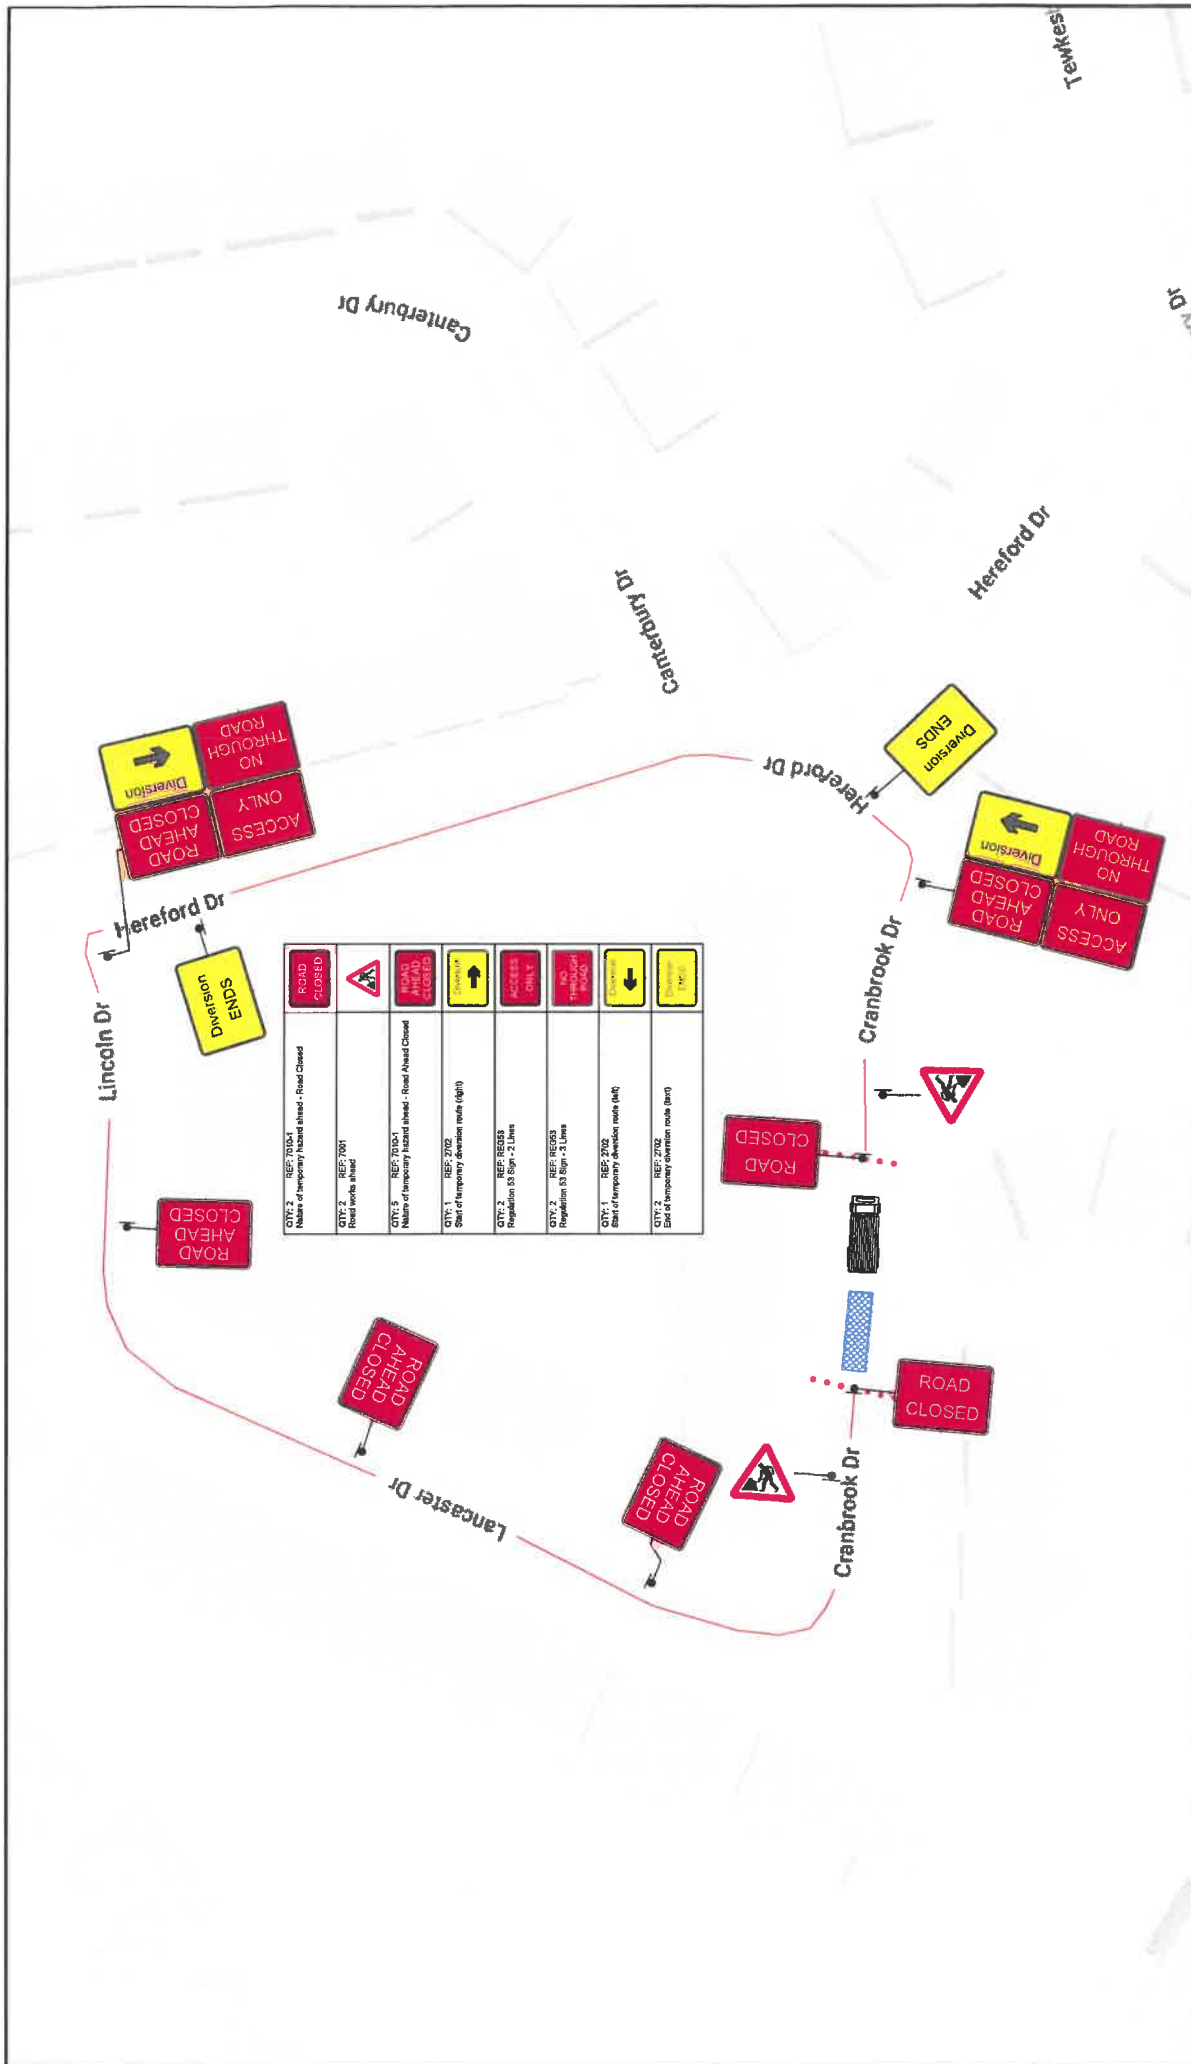

<p>Address: Cranbrook Drive Prestwich M25 0JZ</p>	<p>Traffic Management: Road Closure <i>All Signals/TM to be assessed on site and may be altered to suit Traffic, Location and Conditions</i></p>	<p>Drawing No: xxxx</p> <p>Agent: M Southworth</p>	<p>Drawn By: Jade Bennett</p> <p>Date: 28-01-19</p>
<p>DETAILS</p> <p> Traffic Cone</p> <p> Divergence Route</p> <p> Working Area</p>		<p>TRAFFIC CONE</p> <p>DIVERGENCE ROUTE</p> <p>WORKING AREA</p>	
<p>LOCATION OF SIGN</p> <p></p>		<p>LOCATION OF SIGNAL HEAD</p> <p></p>	
<p>IF YOU HAVE ANY QUERIES PLEASE CONTACT: paul.simpson@amey.co.uk - 07976343797</p>		<p>Amey Traffic Management 8 FACTORY LANE HARPURHEY MANCHESTER M9 8AB</p>	
<p>United Utilities</p>		<p>amey</p>	
<p>Original Drawing Size A3 - NTS</p>			

METROPOLITAN BOROUGH OF BURY

ROAD TRAFFIC REGULATION ACT 1984, SECTION 14(2)

Under the provisions of Section 14(2) of the Road Traffic Regulation Act, 1984 the Council of the Metropolitan Borough of Bury, being satisfied that members of the public should be restricted or prohibited from using a dangerous section of highway and being satisfied that it is expedient or necessary that the restriction or prohibition should come into force without delay, hereby gives notice that from Tuesday 29 January 2019 until safe to do so, no person shall be permitted to proceed along the following lengths of road;

Cranbrook Drive, Prestwich – between Hereford Drive and Lancaster Drive

The reason for the proposed order is to carry out sewer repairs.

The alternative route is via Hereford Drive, Lincoln Drive and Lancaster Drive and vice versa.

Dated 29 January 2019

DEPARTMENT OF OPERATIONS