

**OFFICER DELEGATION SCHEME
RECORD OF OPERATIONAL DECISION**



TO BE UPLOADED TO THE E-MEETINGS MANAGER

Date: 30.01.19	Ref No: 3232
Type of Operational Decision:	
Executive Decision <input checked="" type="checkbox"/>	Council Decision <input type="checkbox"/>
Status: For publication	
Title/Subject matter: Various Roads, Bury Town Centre – Temporary Closure	
Budget/Strategy/Policy/Compliance – Is the decision:	
(i) within an Approved Budget	√
(ii) not in conflict with Council Policy	√
(iii) not raising new issues of Policy	√
Equality Analysis [Does this decision change or make policy; change or make procedure or working practice? An Equality Analysis must be completed to assess the impact on equality and the relevance of the Public Sector Equality Duty. This should be signed off by your departmental equality representative and accompany this decision form. Please forward a copy to the Equality email for publication].	No
	Signed: (By EA Officer)
	Date:
Details of Operational Decision Taken [with reasons]:	
<p>Approval to the temporary closure under Section 21 of the Town Police Clauses Act 1847, of Knowsley Street, Haymarket Street, Moss Street, Silver Street, Market Place, The Rock, Market Street, Kay Gardens, Princess Parade, Murray Road and Hilton Road on Saturday 13 April 2019 for a period of one day (Knowsley Street closed between 7.00am and 8.00pm, parade closures between 1.00pm and 2.00pm approx) to permit the holding of The Rainbow Walk. There are no practicable alternative routes. However the closures are only for short durations as and when required.</p>	
Decision taken by:	Signature:
D R Giblin – Head of Engineering	
	Date:
	04 / 02 / 19
Members Consulted [see note 1 below]	
Cabinet Member/Chair	
Lead Member	

Opposition Spokesperson		
-------------------------	--	--

Notes

1. It is not generally a requirement to consult with any Members on Operational Decisions but where an Executive Director considers it necessary to consult with the appropriate Cabinet Member and/or Lead Member, they must sign the form so as to confirm that they have been consulted and that they agree with the proposed action. The signature of the Opposition Spokesperson should be obtained to confirm that he/she has been consulted.
2. **This form must not be used for urgent decisions.**

January 2015

**BURY COUNCIL
PROPOSED TEMPORARY TRAFFIC CONTROL BY NOTICE AND ORDER
TOWN POLICE CLAUSES ACT 1847, SECTION 21**

Name and Lengths of Road(s) Affected	Knowsley Street, Bury – between Glenmore Street and Angouleme Way Haymarket Street, Bury – full length Moss Street, Bury – full length Silver Street, Bury – full length Market Place, Bury – full length The Rock, Bury – between Market Place and Eden Street Market Street, Bury – between Market Place and Haymarket Street Kay Gardens, Bury – full length Princess Parade (o/s 1 – 7) Murray Road Hilton Road
Reason for Notice/Order	To permit the holding of The Walking Rainbow march.
Nature of Notice/Order	Temporary Closure to be implemented as required
Period of Notice/Order	One day
Date of Commencement of Notice/Order	Saturday 13 April 2019
Anticipated Duration of Works	One day 7am – 8pm (Knowsley Street only) (Parade between 1.00pm and 2.00pm)
Is the Emergency Procedure being invoked?	YES/NO Note: For an unforeseen crisis a road may be closed for up to 21 days
Is a Temporary Order to be made?	YES/NO
Description of Alternative Route(s)	Via Angouleme Way and Manchester Road and vice-versa.
Have Notices been Posted?	YES/NO
Name of Person to be Contacted for Further Information.	Joe Goldstone Tel: 0161-253-5830
Emergency Closures - Have the following been informed?	Police YES/NO Fire YES/NO NOT Ambulance YES/NO APPLICABLE P.T.E. YES/NO

	Streetworks YES/NO
Recharge Code	

Engineering Manager



Date


04/02/19

Delegated Powers Form Ref No 3232


The Rainbow Walk, Bury Town Centre various roads Temporary closure plan



Key:

 Parade route
1pm - 2pm

 Closed 8am - 8pm
(Access only)

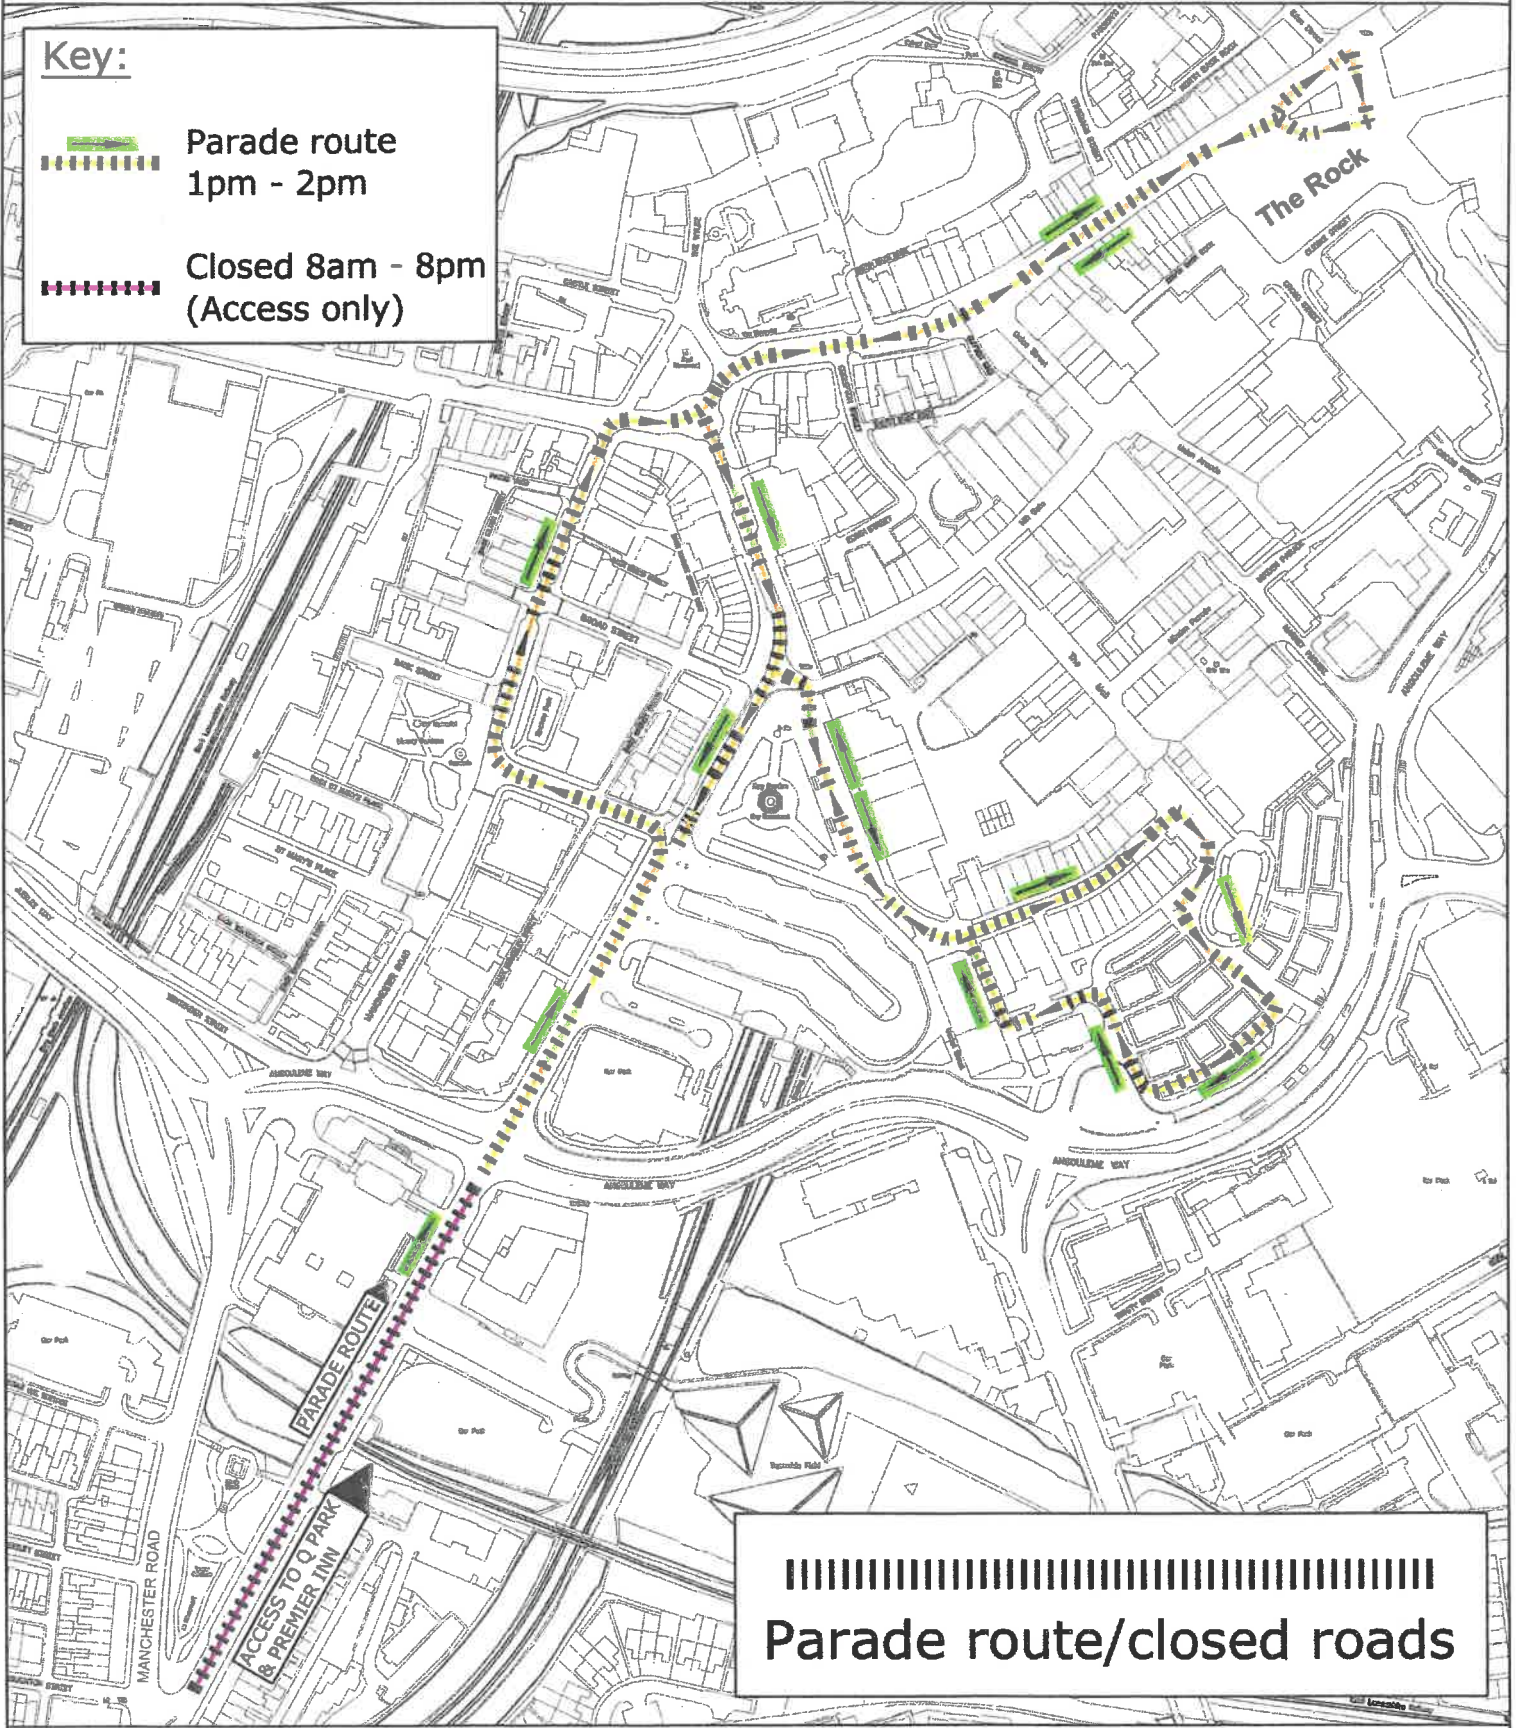

© Crown Copyright and database right 2018. Ordnance Survey 100023063

PLAN TM8894
DATE 06.02.18
DRAWN MRT
SCALE NTS

DEPARTMENT FOR RESOURCES AND REGULATION

3 Knowsley Place
Duke Street,
BURY BL9 0EJ

Tel: 0161 253 5353
Fax: 0161 253 7963



PHOTOGRAPHIC COPY LIABLE TO DISTORTION IN SCALE