

**OFFICER DELEGATION SCHEME
RECORD OF OPERATIONAL DECISION**



TO BE UPLOADED TO THE E-MEETINGS MANAGER

Date: 05.02.19	Ref No: 3236			
Type of Operational Decision:				
Executive Decision <input checked="" type="checkbox"/>	Council Decision <input type="checkbox"/>			
Status: For publication				
Title/Subject matter: Un-named side road between Rochdale Road and Back Rochdale Road, Bury – Temporary Closure				
Budget/Strategy/Policy/Compliance – Is the decision:				
(i) within an Approved Budget	√			
(ii) not in conflict with Council Policy	√			
(iii) not raising new issues of Policy	√			
Equality Analysis [Does this decision change or make policy; change or make procedure or working practice? An Equality Analysis must be completed to assess the impact on equality and the relevance of the Public Sector Equality Duty. This should be signed off by your departmental equality representative and accompany this decision form. Please forward a copy to the Equality email for publication].	No			
	<table border="1"> <tr> <td>Signed: (By EA Officer)</td> <td>Date:</td> </tr> <tr> <td> </td> <td> </td> </tr> </table>	Signed: (By EA Officer)	Date:	
Signed: (By EA Officer)	Date:			
Details of Operational Decision Taken [with reasons]: Approval to the temporary closure under Section 14(1) of the Road Traffic Regulation Act 1984, of the un-named side road/highway between Rochdale Road (adjacent to number 69 Rochdale Road) and Back Rochdale Road from Monday 25 February 2019 for a period of 12 months to facilitate construction works (anticipated duration 9 months). The diversion route is via Back Rochdale Road, Yarwood Street and Rochdale Road and via Rochdale Road, York Street and Back Rochdale Road.				
Decision taken by:	Signature:	Date:		
D R Giblin Head of Engineering		11/02/19		
Members Consulted [see note 1 below]				

Cabinet Member/Chair		
Lead Member		
Opposition Spokesperson		

Notes

1. It is not generally a requirement to consult with any Members on Operational Decisions but where an Executive Director considers it necessary to consult with the appropriate Cabinet Member and/or Lead Member, they must sign the form so as to confirm that they have been consulted and that they agree with the proposed action. The signature of the Opposition Spokesperson should be obtained to confirm that he/she has been consulted.
2. **This form must not be used for urgent decisions.**

January 2015


BURY COUNCIL
PROPOSED TEMPORARY TRAFFIC CONTROL BY NOTICE
ROAD TRAFFIC REGULATION ACT 1984 SECTION 14(1)

Name and Lengths of Road(s) Affected	Un-named side road (carriageway and footway) off Rochdale Road, Bury (side of 69 Rochdale Road) – between Rochdale Road and Back Rochdale Road.		
Reason for Notice/Order	To provide a servicing area during the construction of adjacent land.		
Nature of Notice/Order	Temporary Closure – carriageway and footway		
Period of Notice/Order	12 months		
Date of Commencement of Notice/Order	Monday 25 February 2019		
Anticipated Duration of Works	9 months		
Is the Emergency Procedure being invoked?	YES/NO Note: For an unforeseen crisis a road may be closed for up to 21 days		
Is a Temporary Order to be made?	YES/NO		
Description of Alternative Route(s)	Via Back Rochdale Road, Yarwood Street and Rochdale Road and via Rochdale Road, York Street and Back Rochdale Road.		
Have Notices been Posted?	YES/NO		
Name of Person to be Contacted for Further Information.	Joe Goldstone Tel: 0161-253-5830		
Emergency Closures - Have the following been informed?	Police	YES/NO	NOT APPLICABLE
	Fire	YES/NO	
	Ambulance	YES/NO	
	TfGM	YES/NO	
	Streetworks	YES/NO	
Recharge Code	465 HAM4000 5641		

Head of Engineering _____

Date _____

11/02/19

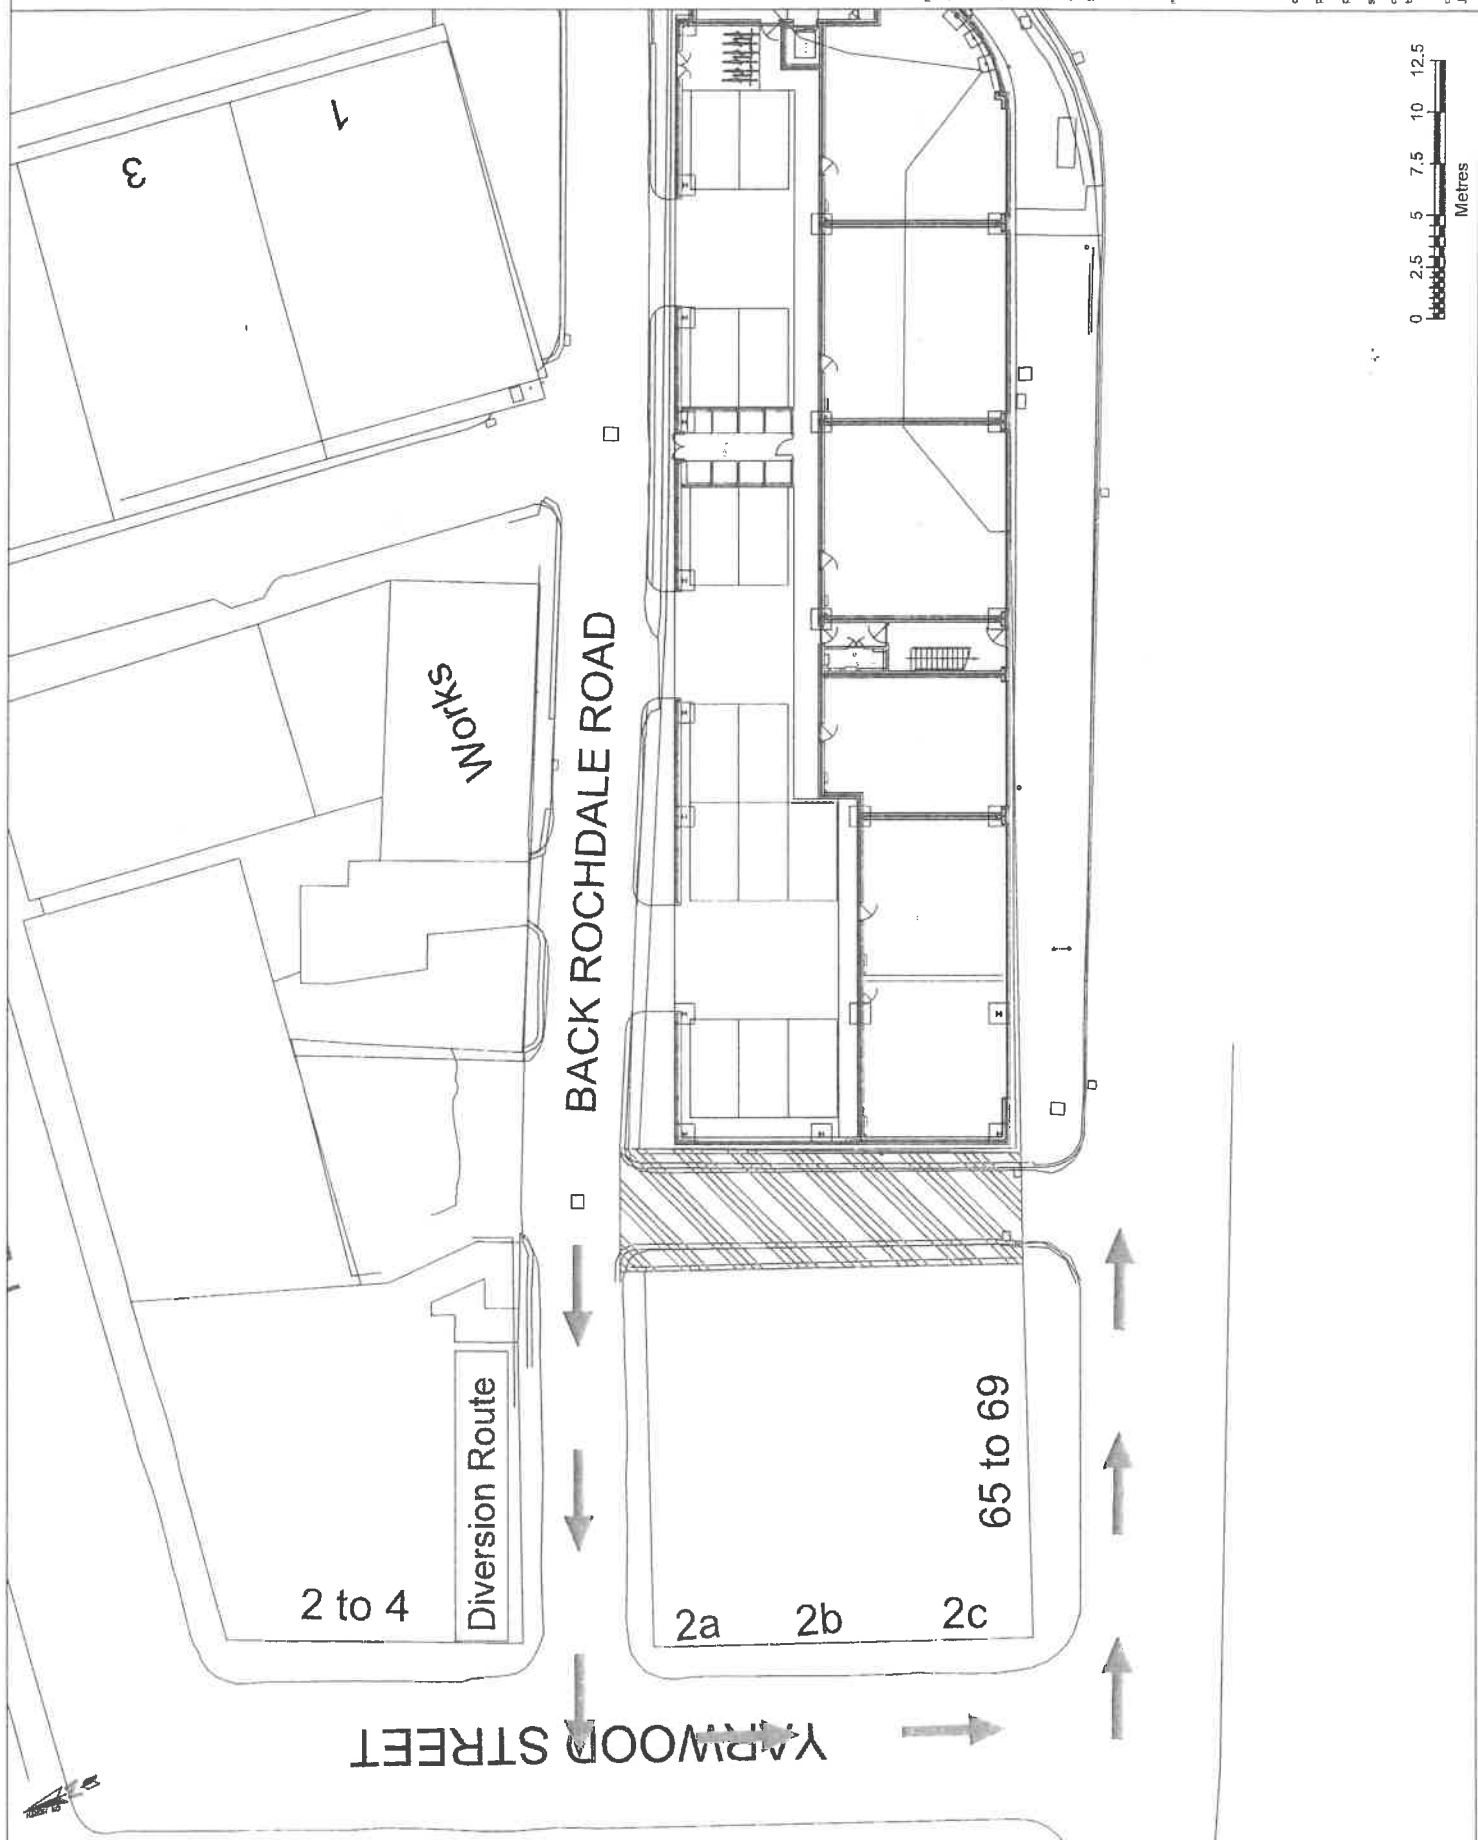

notes:

1. this drawing is to be read in conjunction with all other drawings in this project and shall be subject to any amendments to the drawings or accompanying information.
2. all dimensions to be checked before commencement of work on site.
3. all dimensions in metres unless otherwise stated.
4. the design is subject to approval of the relevant authorities.
5. drawings based on topographical survey.

no.	description	date
1	issued	25/08/2019
2	revised	
3	date	
4	discontinuation	

client: deconm (NW) Ltd
 project: roche da le road, bury
 project number: J514035
 scale: 1:250@A3
 drawing title:
 temporary stopping up extents
 drawing number:
 J52-4035-SK-002