

**OFFICER DELEGATION SCHEME
RECORD OF OPERATIONAL DECISION**



TO BE UPLOADED TO THE E-MEETINGS MANAGER

Date: 13.02.19	Ref No: 3242			
Type of Operational Decision:				
Executive Decision <input checked="" type="checkbox"/>	Council Decision <input type="checkbox"/>			
Status: For publication				
Title/Subject matter: Helmshore Road, Holcombe, Bury, – Temporary Closure				
Budget/Strategy/Policy/Compliance – Is the decision:				
(i) within an Approved Budget	√			
(ii) not in conflict with Council Policy	√			
(iii) not raising new issues of Policy	√			
Equality Analysis [Does this decision change or make policy; change or make procedure or working practice? An Equality Analysis must be completed to assess the impact on equality and the relevance of the Public Sector Equality Duty. This should be signed off by your departmental equality representative and accompany this decision form. Please forward a copy to the Equality email for publication].	No			
	<table border="1"> <tr> <td>Signed: (By EA Officer)</td> <td>Date:</td> </tr> <tr> <td> </td> <td> </td> </tr> </table>	Signed: (By EA Officer)	Date:	
Signed: (By EA Officer)	Date:			
Details of Operational Decision Taken [with reasons]: Approval to the temporary closure under Section 14(1) of the Road Traffic Regulation Act 1984, of Helmshore Road, Holcombe, Bury from the Electrical sub-station at the side of No.3 Lumb Carr Road for a distance of 3 kilometres in a northerly direction from Wednesday 24 July 2019 for a period of 3 months to facilitate electrical works (anticipated completion date 8 September). The diversion route is via Helmshore Road (B6214) Broadway, Manchester Road (B6257) Market Street, Bury Road, Whalley Road, Peel Brow, Bridge Street, Bolton Street and Bolton Road West and vice-versa.				
Decision taken by:	Signature:	Date:		
D R Giblin Head of Engineering		13/02/19		
Members Consulted [see note 1 below]				

Cabinet Member/Chair		
Lead Member		
Opposition Spokesperson		

Notes

1. It is not generally a requirement to consult with any Members on Operational Decisions but where an Executive Director considers it necessary to consult with the appropriate Cabinet Member and/or Lead Member, they must sign the form so as to confirm that they have been consulted and that they agree with the proposed action. The signature of the Opposition Spokesperson should be obtained to confirm that he/she has been consulted.
2. **This form must not be used for urgent decisions.**


January 2015

TM3/19/1512

**BURY COUNCIL
PROPOSED TEMPORARY TRAFFIC CONTROL BY NOTICE
ROAD TRAFFIC REGULATION ACT 1984 SECTION 14(1)**


Name and Lengths of Road(s) Affected	Helmshore Road, Holcombe, Bury – from the sub-station at the side of No.3 Lumb Carr Road for a distance of 3 Kilometres in a northerly direction.		
Reason for Notice/Order	To facilitate electrical works.		
Nature of Notice/Order	Temporary Closure		
Period of Notice/Order	3 months		
Date of Commencement of Notice/Order	Wednesday 24 July 2019		
Anticipated Duration of Works	7 weeks		
Is the Emergency Procedure being invoked?	YES/NO	Note: For an unforeseen crisis a road may be closed for up to 21 days	
Is a Temporary Order to be made?	YES/NO		
Description of Alternative Route(s)	Via Helmshore Road (B6214) Broadway, Manchester Road (B6257) Market Street, Bury Road, Whalley Road (A56) Peel Brow, Bridge Street, Bolton Street and Bolton Road West and vice-versa.		
Have Notices been Posted?	YES/NO		
Name of Person to be Contacted for Further Information.	Joe Goldstone Tel: 0161-253-5830		
Emergency Closures - Have the following been informed?	Police	YES/NO	NOT APPLICABLE
	Fire	YES/NO	
	Ambulance	YES/NO	
	TfGM	YES/NO	
	Streetworks	YES/NO	
Recharge Code	465 HAM3000 5641		

Head of Engineering

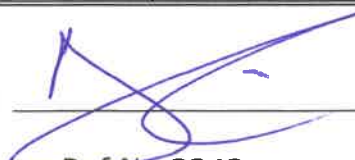

Date

19/02/19

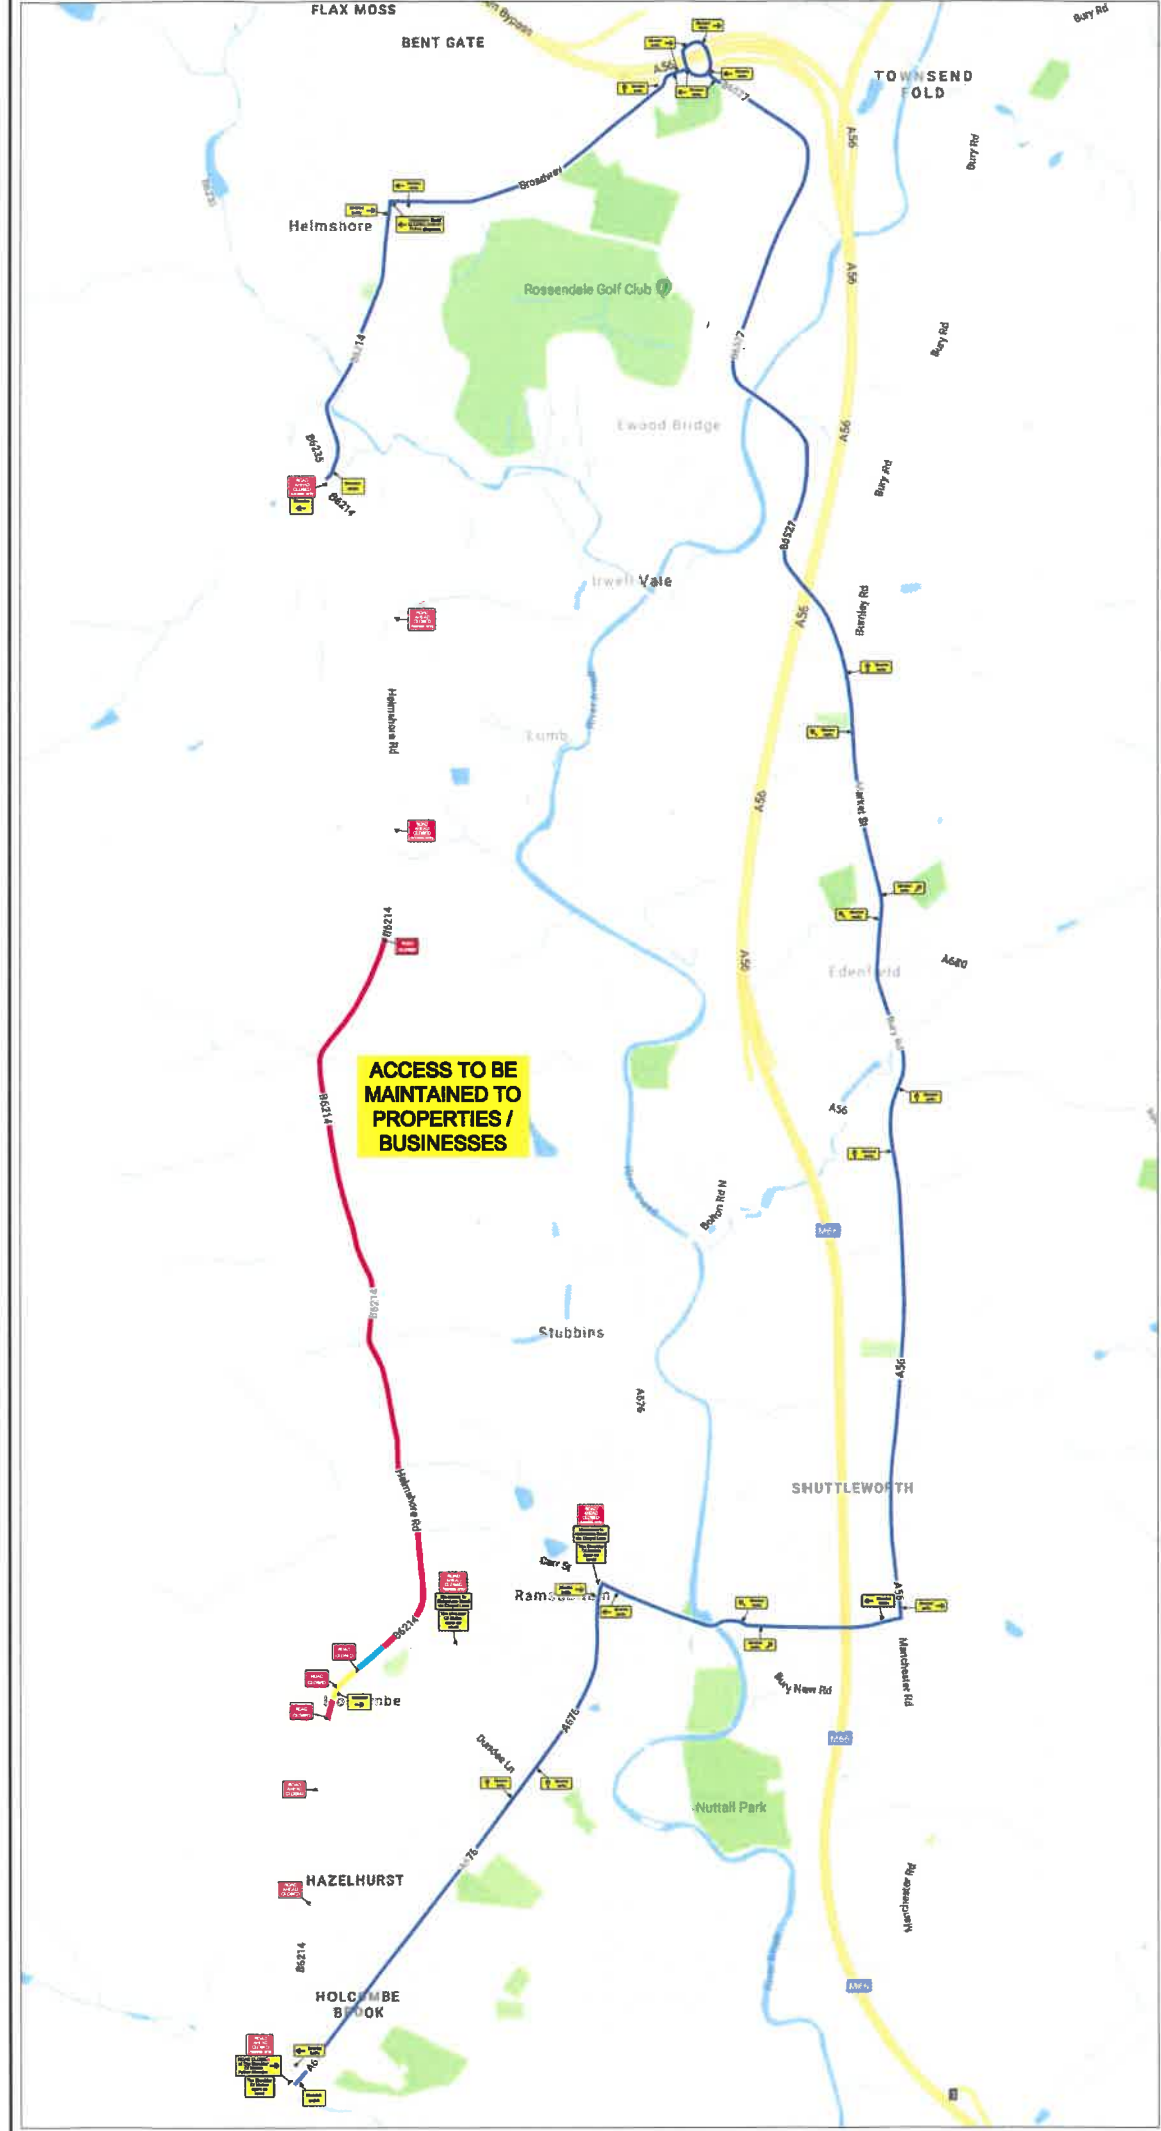

EXCALON TRAFFIC MANAGEMENT

NOTES

1. ALL SIGNS ARE AS PER CHAPTER 6.
2. DISTANCE BETWEEN SIGNS ARE NOT TO SCALE AND ARE FOR LAYOUT PURPOSES ONLY.
3. SIGNS SHOULD BE POSITIONED IN A SAFE WORKING SPACE.

KEY

- SIGN POSITION AND DIRECTION
- PHASE 1 OF ROAD CLOSURE (35m) FROM SUB TO CROSS LANE
- PHASE 2 OF ROAD CLOSURE (95m) FROM CROSS LANE TO CHAPEL LANE
- PHASE 3 OF ROAD CLOSURE (140m) FROM CHAPEL LANE TO SCHOOL
- PHASE 4 OF ROAD CLOSURE (2.9km) FROM SCHOOL FOR EXTENT OF CLOSURE
- DIVERSION ROUTE

SIGN	QUANTITY
	X 4
	X 2
	X 7
	X 1
	X 1
	X 1
	X 2
	X 1
	X 3
	X 5
	X 8
	X 6
	X 3
	X 2
	X 2

EXCALON HEAD OFFICE
 SANDPIPER COURT, 20 MODWEN ROAD,
 WATERS EDGE BUSINESS PARK,
 SALFORD QUAYS, MANCHESTER,
 M5 3EZ



PROJECT
 DS06 - 50018879

DRAWING
 HELMSHORE ROAD,
 HOLCOMBE / ROSSENDALE,
 ROAD CLOSURE / DIVERSION

DRAWN BY: CM	DATE: 28/07/18
CHECKED BY: BM	DATE: 28/07/18
APPROVED BY: ML	DATE: 28/07/18
DRAWING No.	REVISION 0

DO NOT SCALE FROM THIS DRAWING