

OFFICER DELEGATION SCHEME RECORD OF OPERATIONAL DECISION



TO BE UPLOADED TO THE E-MEETINGS MANAGER

Date: 20.02.19	Ref No: 3248	
Type of Operational Decision:		
Executive Decision	√	Council Decision
Status: For publication		
Title/Subject matter: Lord Street, Radcliffe – Emergency Closure		
Budget/Strategy/Policy/Compliance – Is the decision:		
(i) within an Approved Budget	√	
(ii) not in conflict with Council Policy	√	
(iii) not raising new issues of Policy	√	
Equality Analysis [Does this decision change or make policy; change or make procedure or working practice? An Equality Analysis must be completed to assess the impact on equality and the relevance of the Public Sector Equality Duty. This should be signed off by your departmental equality representative and accompany this decision form. Please forward a copy to the Equality email for publication].	No	
	Signed: (By EA Officer)	Date:
Details of Operational Decision Taken [with reasons]: Approval to the temporary closure under Section 14(2) of the Road Traffic Regulation Act 1984, of Lord Street, Radcliffe at its junction with Water Street from Tuesday 19 February 2019 for a period of 21 days due to electricity works (anticipated works duration is 4 days). The diversion route is via Water Street, Pilkington Way, Sion Street, Wolsey Street, Chard Street and Coomassie Street.		
Decision taken by:	Signature:	Date:
D R Giblin Head of Engineering		25/02/19
Members Consulted [see note 1 below]		
Cabinet Member/Chair		
Lead Member		


Notes

1. It is not generally a requirement to consult with any Members on Operational Decisions but where an Executive Director considers it necessary to consult with the appropriate Cabinet Member and/or Lead Member, they must sign the form so as to confirm that they have been consulted and that they agree with the proposed action. The signature of the Opposition Spokesperson should be obtained to confirm that he/she has been consulted.
2. **This form must not be used for urgent decisions.**

BURY COUNCIL
PROPOSED TEMPORARY TRAFFIC CONTROL BY NOTICE
ROAD TRAFFIC REGULATION ACT 1984 SECTION 14(2)

Name and Lengths of Road(s) Affected	Lord Street, Radcliffe – at its junction with Water Street		
Reason for Notice/Order	Electricity works.		
Nature of Notice/Order	Temporary Closure		
Period of Notice/Order	21 days		
Date of Commencement of Notice/Order	Tuesday 19 February 2019		
Anticipated Duration of Works	4 days		
Is the Emergency Procedure being invoked?	YES/NO Note: For an unforeseen crisis a road may be closed for up to 21 days		
Is a Temporary Order to be made?	YES/NO		
Description of Alternative Route(s)	Via Water Street, Pilkington Way, Sion Street, Hutchinson Way, School Street, Wolsey Street, Chard Street and Coomassie Street.		
Have Notices been Posted?	YES/NO		
Name of Person to be Contacted for Further Information.	Joe Goldstone Tel: 0161-253-5830		
Emergency Closures - Have the following been informed?	Police	YES/NO	
	Fire	YES/NO	NOT
	Ambulance	YES/NO	APPLICABLE
	TfGM	YES/NO	
	Streetworks	YES/NO	
Recharge Code	465 HAM4000 5641 TRT		

Head of Engineering _____ Date 25/02/19

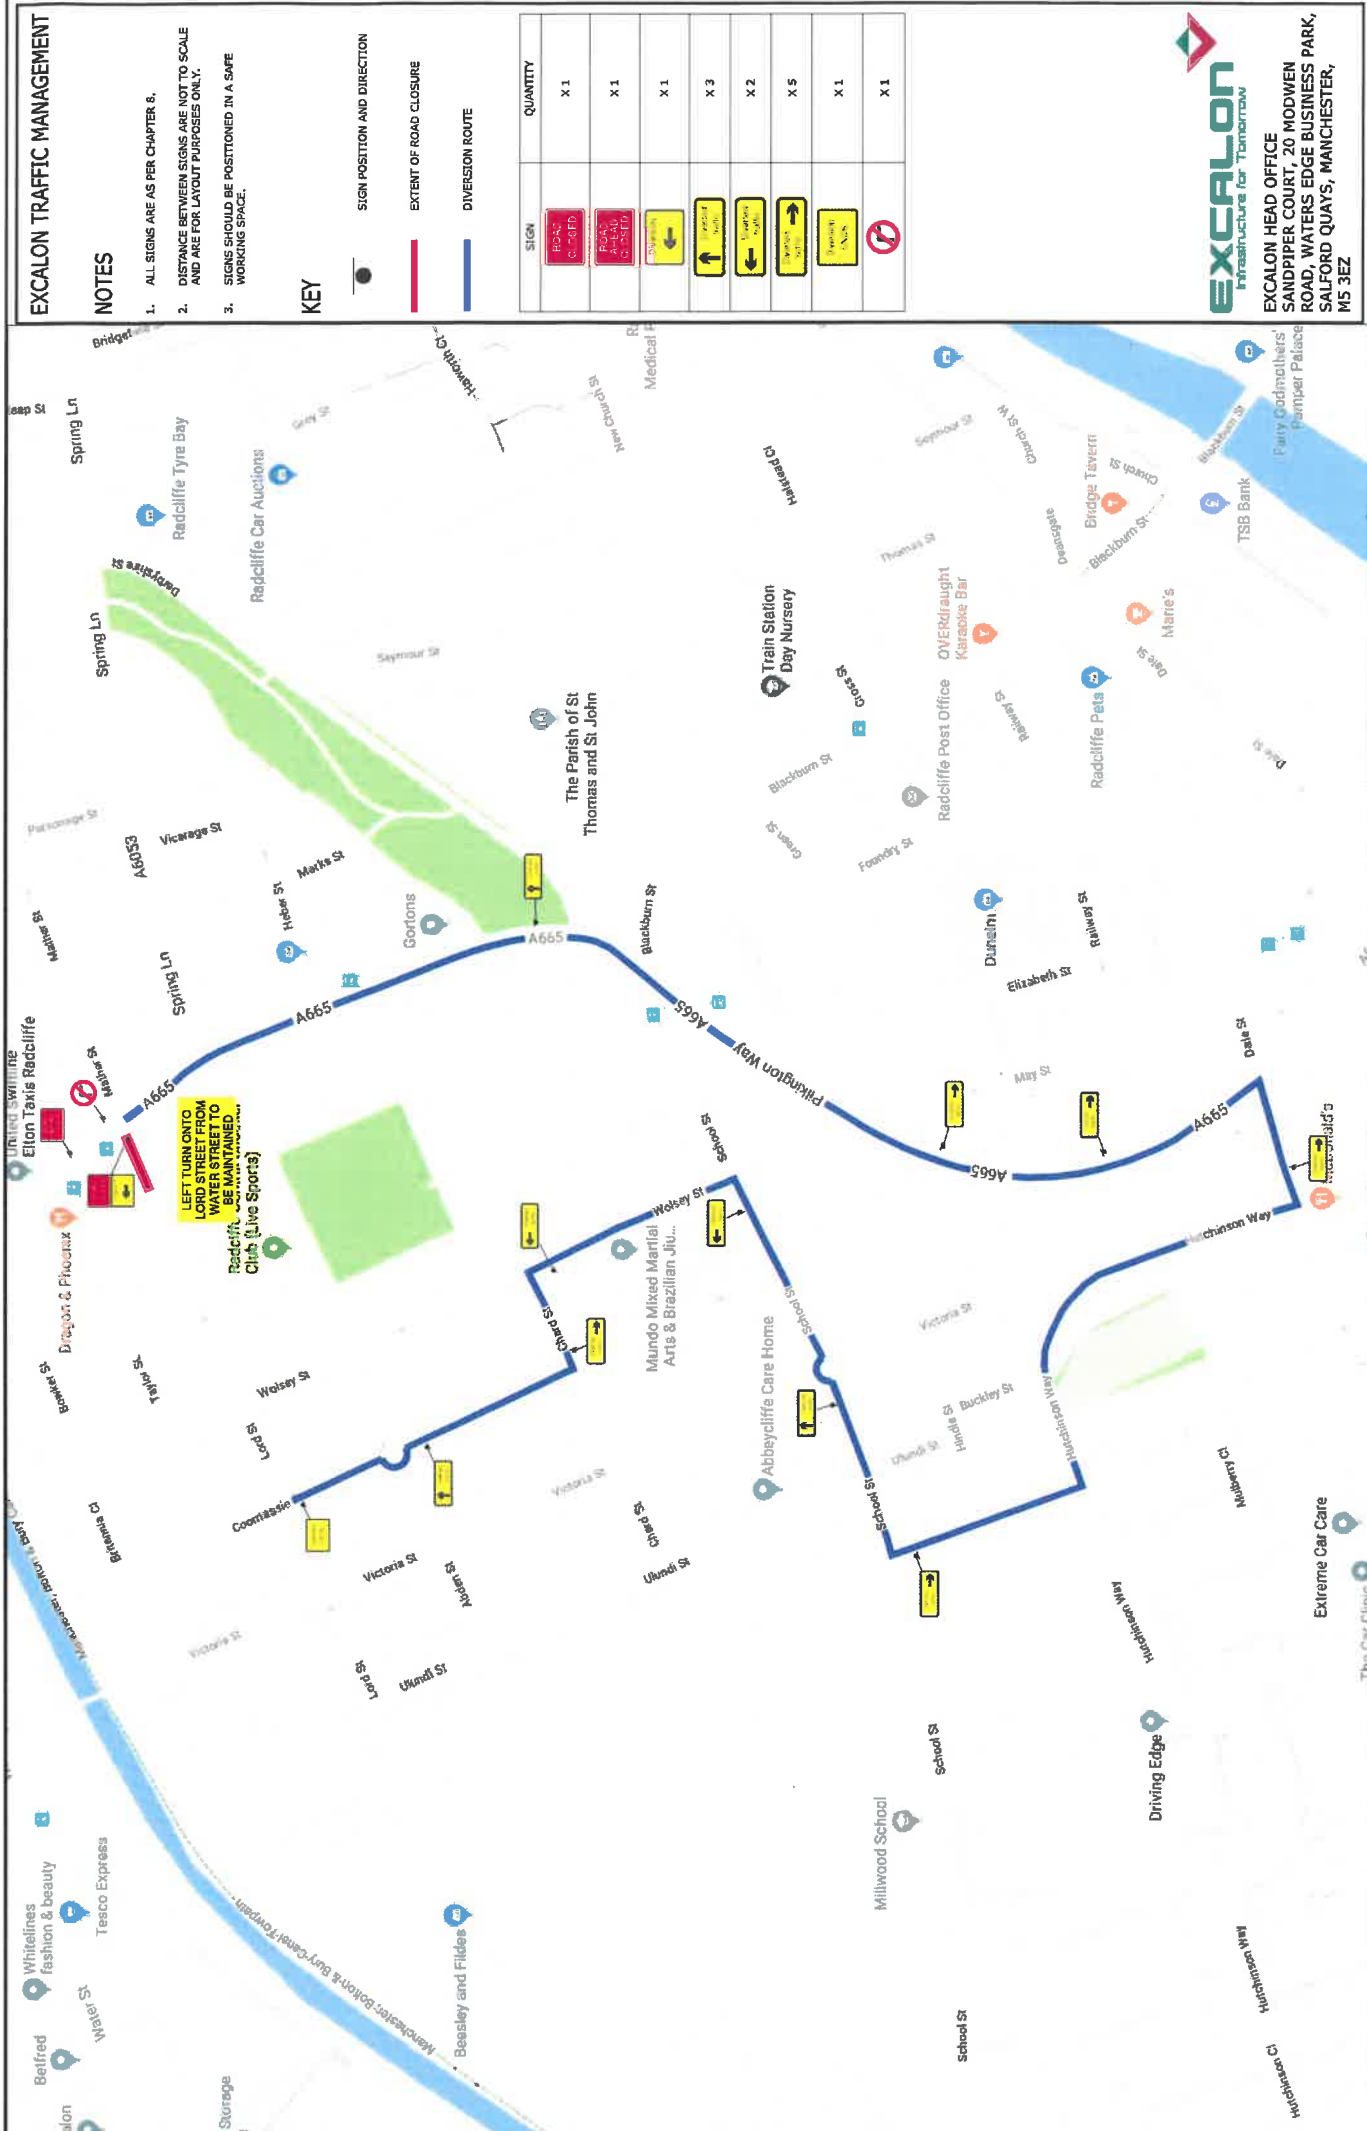

EXCALON TRAFFIC MANAGEMENT

NOTES

- 1. ALL SIGNS ARE AS PER CHAPTER 8.
- 2. DISTANCE BETWEEN SIGNS ARE NOT TO SCALE AND ARE FOR LAYOUT PURPOSES ONLY.
- 3. SIGNS SHOULD BE POSITIONED IN A SAFE WORKING SPACE.

KEY

- SIGN POSITION AND DIRECTION
- EXTENT OF ROAD CLOSURE
- DIVERSION ROUTE

SIGN	QUANTITY
ROAD CLOSED	X 1
ROAD CLOSED	X 1
ONE WAY	X 1
ONE WAY	X 3
ONE WAY	X 2
ONE WAY	X 5
ONE WAY	X 1
ONE WAY	X 1



EXCALON HEAD OFFICE
SANDPIPER COURT, 20 MOWDEN
ROAD, WATERS EDGE BUSINESS PARK,
SALFORD QUAYS, MANCHESTER,
M5 3EZ

DRAWN BY:	CM	DATE:	14/09/18
CHECKED BY:	BM	DATE:	14/09/18
APPROVED BY:	ML	DATE:	14/09/18
DRAWING No.	PHASE 1	REVISION	0

DO NOT SCALE FROM THIS DRAWING

DRAWING
**NO RIGHT TURN
ONTO LORD STREET,
BURY, M26 3AF**

PROJECT
CN01 - 58/77148

METROPOLITAN BOROUGH OF BURY

ROAD TRAFFIC REGULATION ACT 1984, SECTION 14(2)

Under the provisions of Section 14(2) of the Road Traffic Regulation Act, 1984 the Council of the Metropolitan Borough of Bury, being satisfied that members of the public should be restricted or prohibited from using a dangerous section of highway and being satisfied that it is expedient or necessary that the restriction or prohibition should come into force without delay, hereby gives notice that from Tuesday 19 February 2019 until safe to do so, no person shall be permitted to proceed along the following lengths of road;

Lord Street, Radcliffe – at its junction with Water Street

The reason for the proposed order is due to electricity cabling works.

The alternative route is via Water Street, Pilkington Way, Sion Street, Hutchinson Way, School Street, Wolsey Street, Chard Street and Coomassie Street.

Dated 19 February 2019

DEPARTMENT OF OPERATIONS